



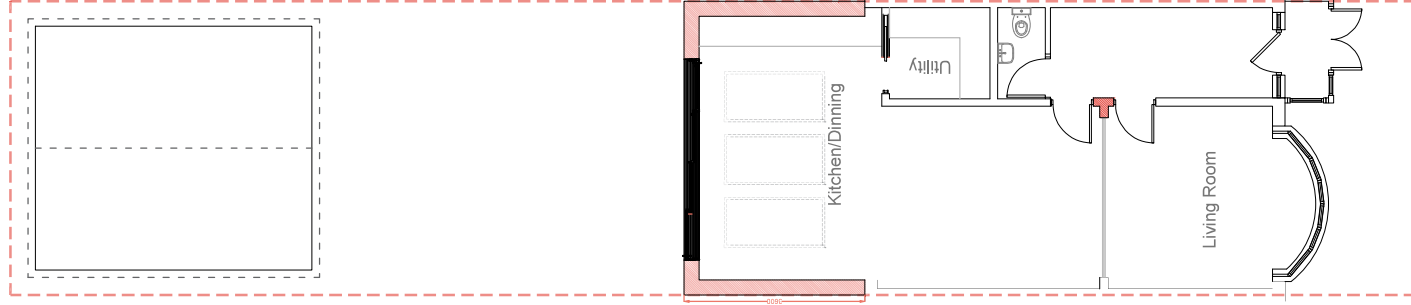

NOTES : - All dimensions must be checked on site before any works commences. - All discrepancies must be reported to the Main Architect before works proceed. - Only figured dimensions are to be used.	
STRUCTURAL NOTES: All Structural Elements Sown must be measured on site before ordering. The drawing must be used in conjunction with the Structural Engineer's Drawings, Calculations and other details. All drawings to be used in conjunction with structural engineer's drawings and specifications. NO WORK SHALL BE DONE UNLESS IT IS DIRECTED BY THE SUPERVISOR OR THE ARCHITECT TO DO SO.	
Drawing Title Existing and Proposed Floor Plans	Revision: -
Drawn By: AS	Address: 66 Cornwall Rd, HA4 6AN
Checked By: FF	
Client R.M	
Project 1:100@A3	Single Storey Rear Extension
Stage	☒ Planning
	☐ Building Regulations
	☐ Tender
Date	08 - 2021
Dwg Name	FL32 - 03
SCALE - 1:100@A3	
0 2 4 6m	
F Line Designs Ltd 12 Berghem Mews, Blythe Road, London United Kingdom W14 0HN	
Email: info@fline designs.com	
Telephone: +44 (0)20 3642 6800	
F LINE DESIGNS	

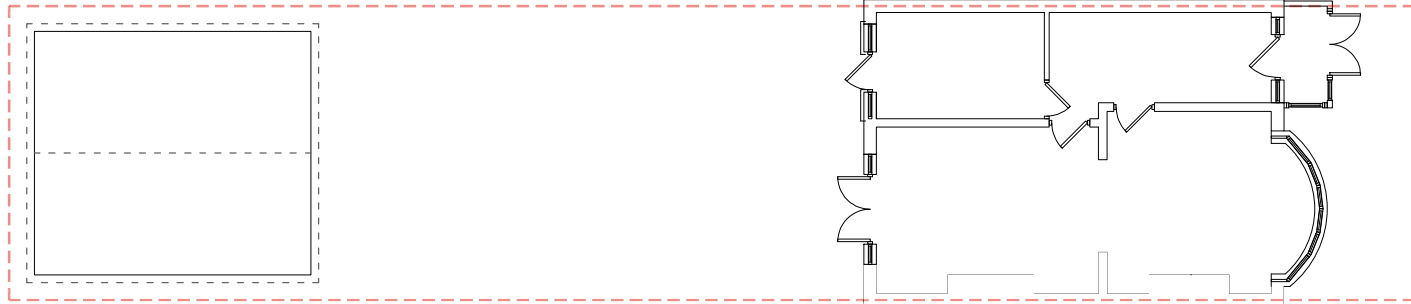