
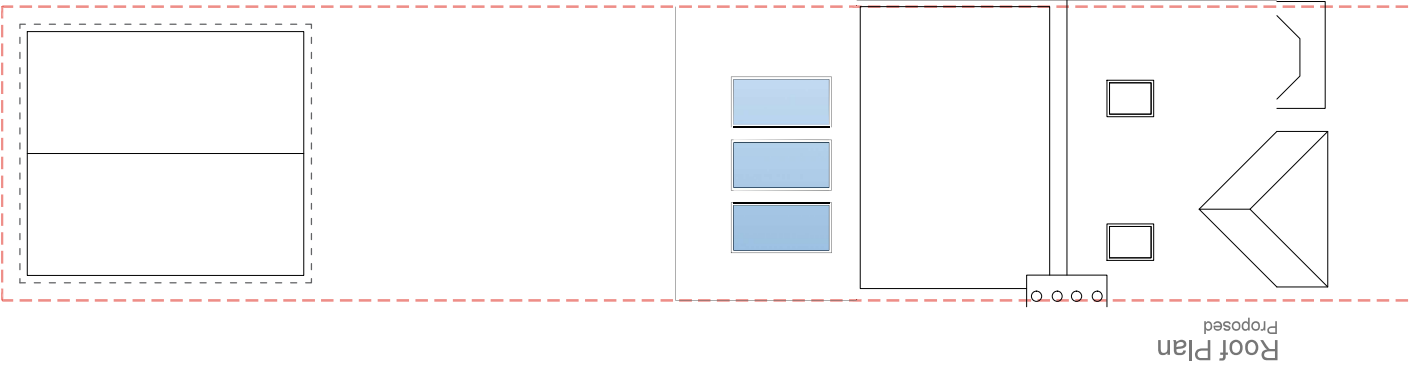


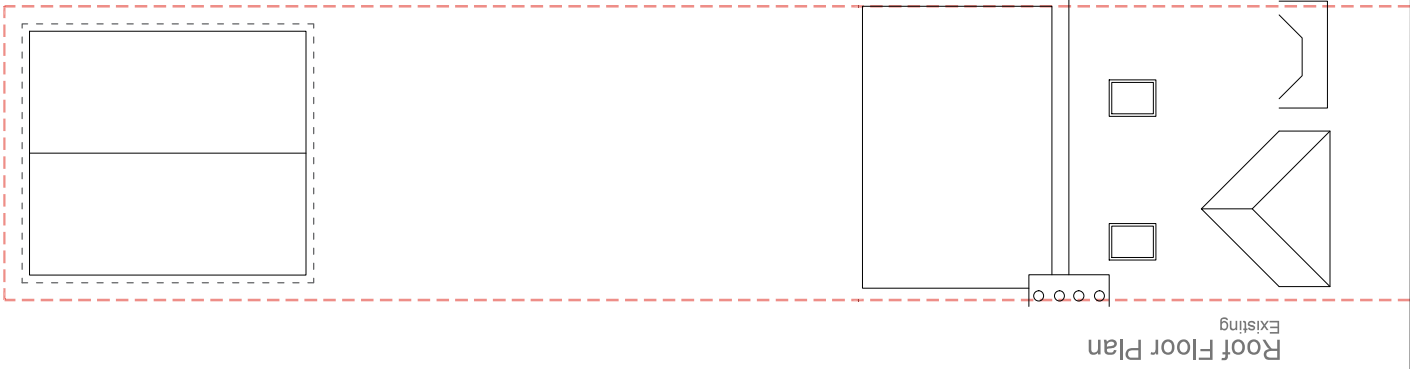

NOTES :

- All dimensions must be checked on site before any works commences.
- All discrepancies must be reported to the Main Architect before works proceed.
- Only figured dimensions are to be used.

STRUCTURAL NOTES:

All Structural Elements Sown must be measured on site before ordering. The drawing must be used in conjunction with the Structural Engineer's Drawings, Calculations and other details.

All drawings to be used in conjunction with structural engineer's drawings and specifications.

THIS DRAWING AND ALL INFORMATION HEREIN IS TO BE TREATED AS UNCLASSIFIED AND NOT TO BE RELEASED TO THE PUBLIC.

Drawing Title		Revision:
Existing and Proposed Roof Plan		-
Drawn By: AS	Address: 66 Cornwall Rd, HA4 6AN	
Checked By: FF		
Client	R.M	
Project	Single Storey Rear Extension	
1:100@A3		
Stage	✓	Planning
		Building Regulations
		Tender
Date	08 - 2021	
Dwg Name	FL32 - 06	
0246m SCALE - 1:100@A3		
F Line Designs Ltd 12 Berghem Mews, Blythe Road, London United Kingdom W14 0HN		
Email: info@flinedesigns.com		
Telephone: +44 (0)20 3642 6800		

