




EXISTING PLAN

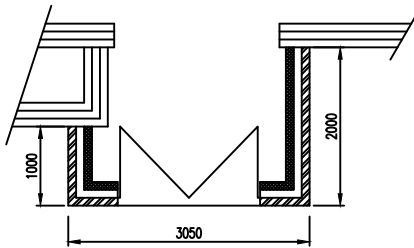


PROPOSED PLAN

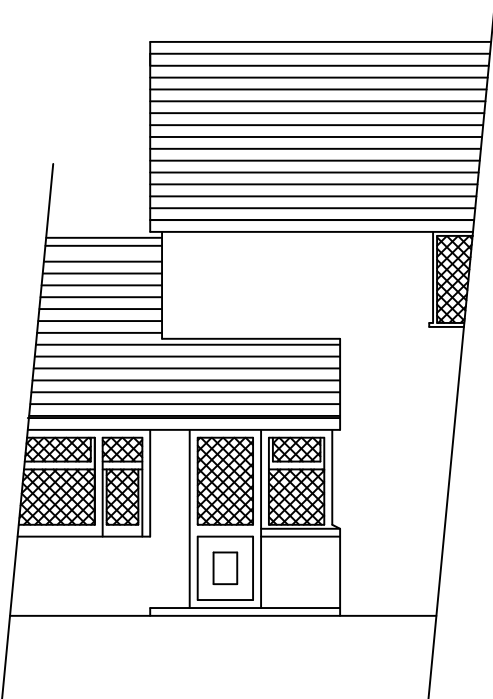


EXISTING FRONT ELEVATION

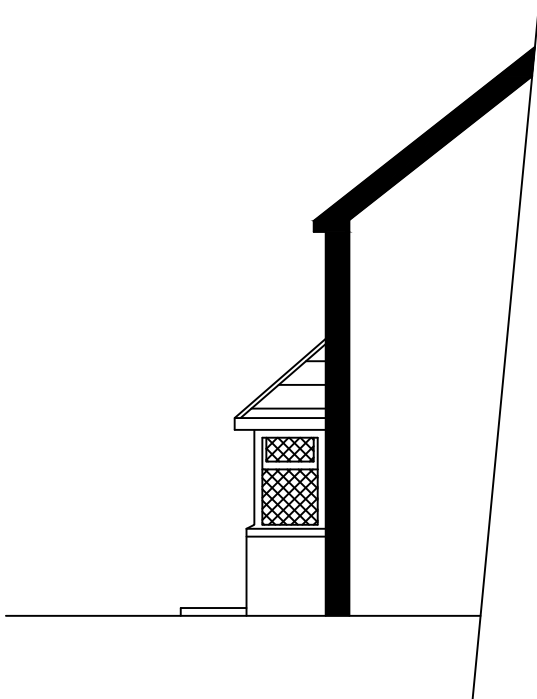

EXISTING SIDE ELEVATION

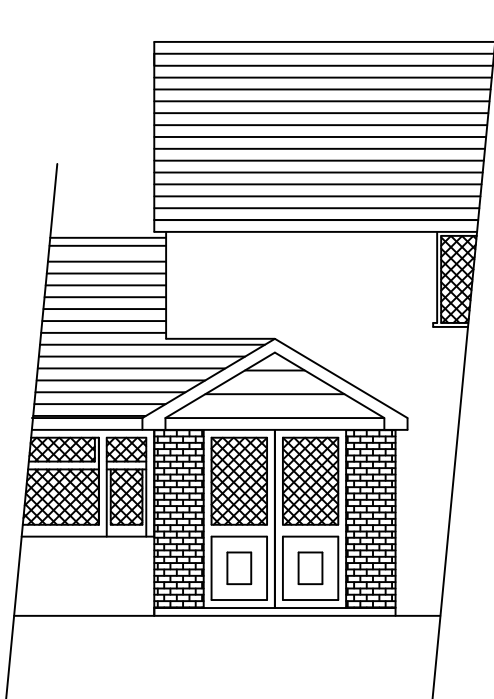

PROPOSED FRONT ELEVATION

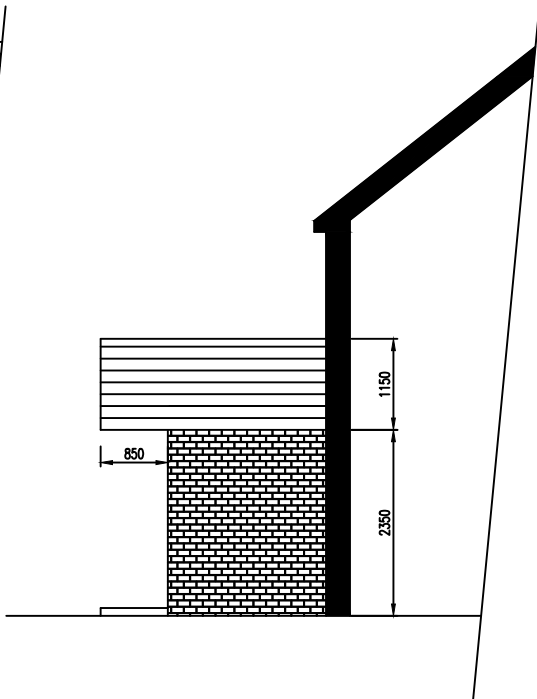

PROPOSED SIDE ELEVATION

NOTES

1. THIS DRAWING IS TO BE READ IN CONJUNCTION WITH ALL RELEVANT ARCHITECTS & ENGINEERS DRAWINGS & SPECIFICATIONS.
2. DO NOT SCALE FROM THIS DRAWING.

Rev	Date	Made by	Amendments
-----	------	---------	------------

Drawing Status
PLANNING

GAGE DP

Job Title
26 WESTLAKE CLOSE
HAYES,
UB4 9RT

Drawing Title
EXISTING AND PROPOSED PORCH
PLANS AND ELEVATIONS

Job No.	Drawing No.	Revision
GAH/500	100	A

Scale 1:100 , A3
Drawn by GAH Date Sep 23 Checked