




FRONT ELEVATION
(EXISTING)




SIDE ELEVATION
(EXISTING)




REAR ELEVATION
(EXISTING)

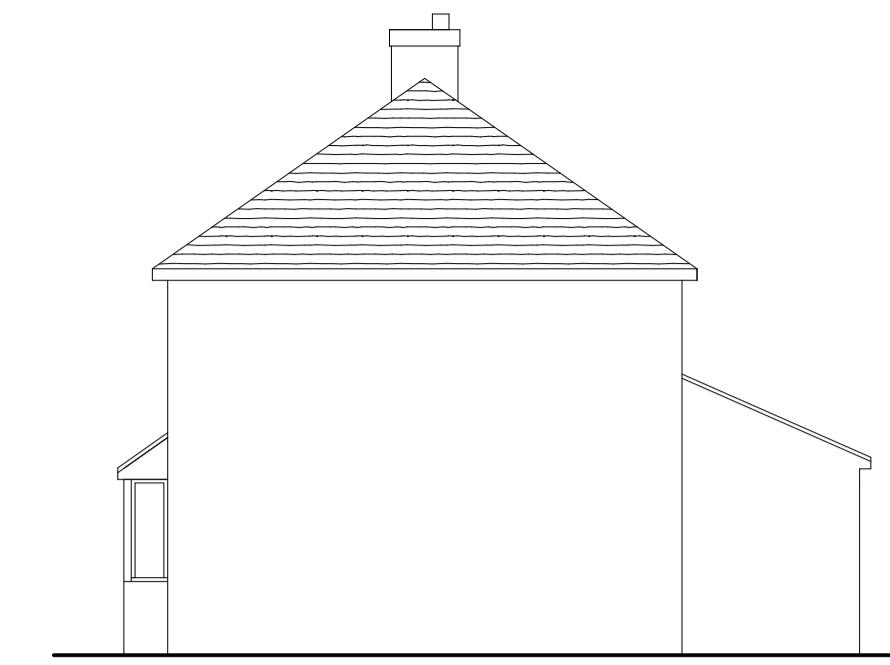

SIDE ELEVATION
(EXISTING)

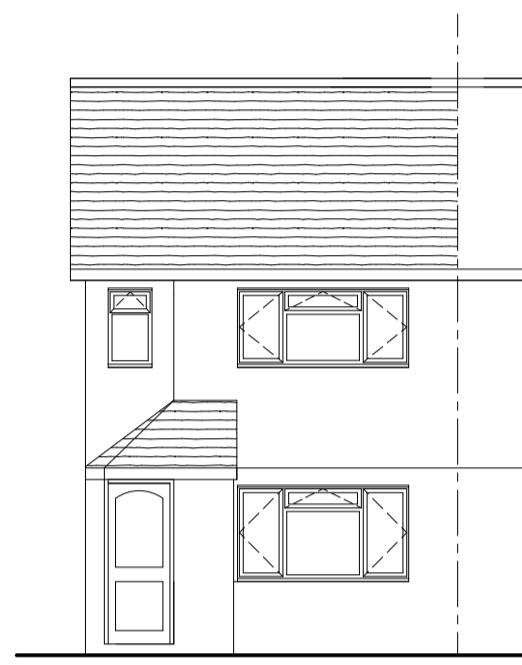


FRONT ELEVATION
(PROPOSED)

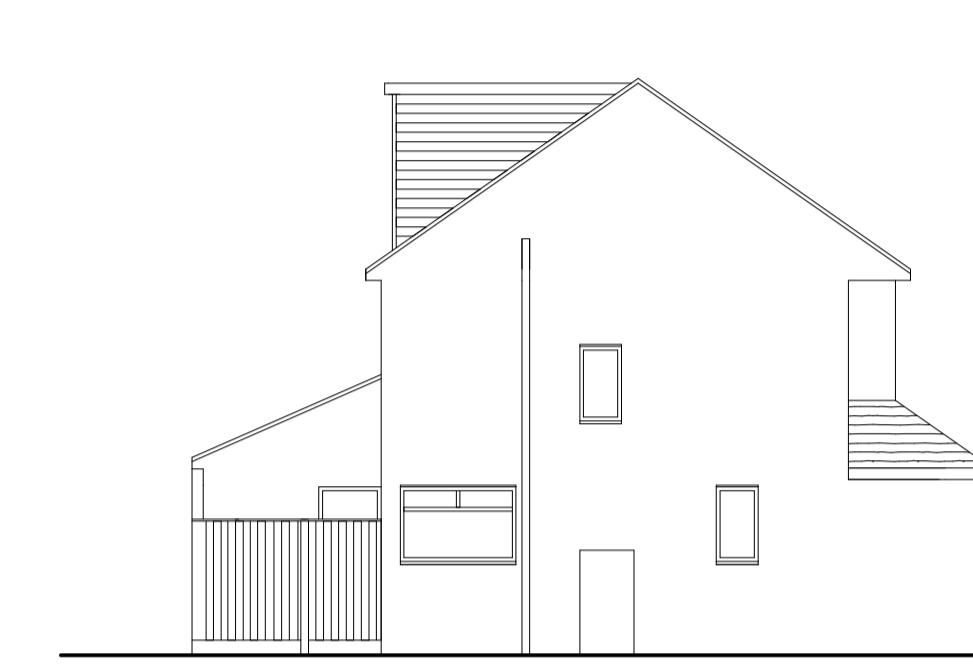


SIDE ELEVATION
(PROPOSED)




REAR ELEVATION
(PROPOSED)

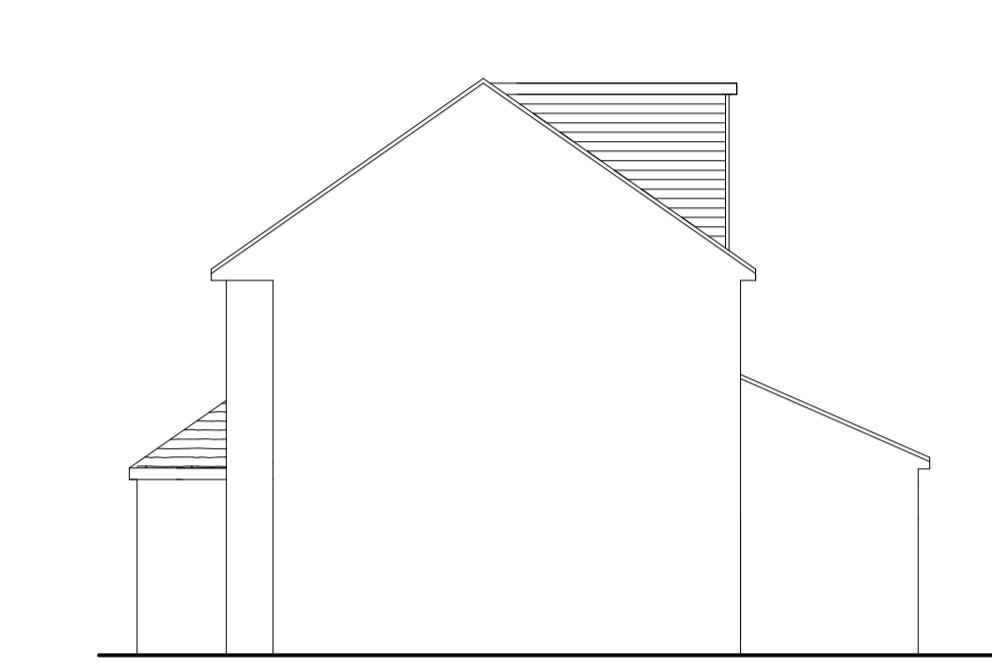


SIDE ELEVATION
(PROPOSED)

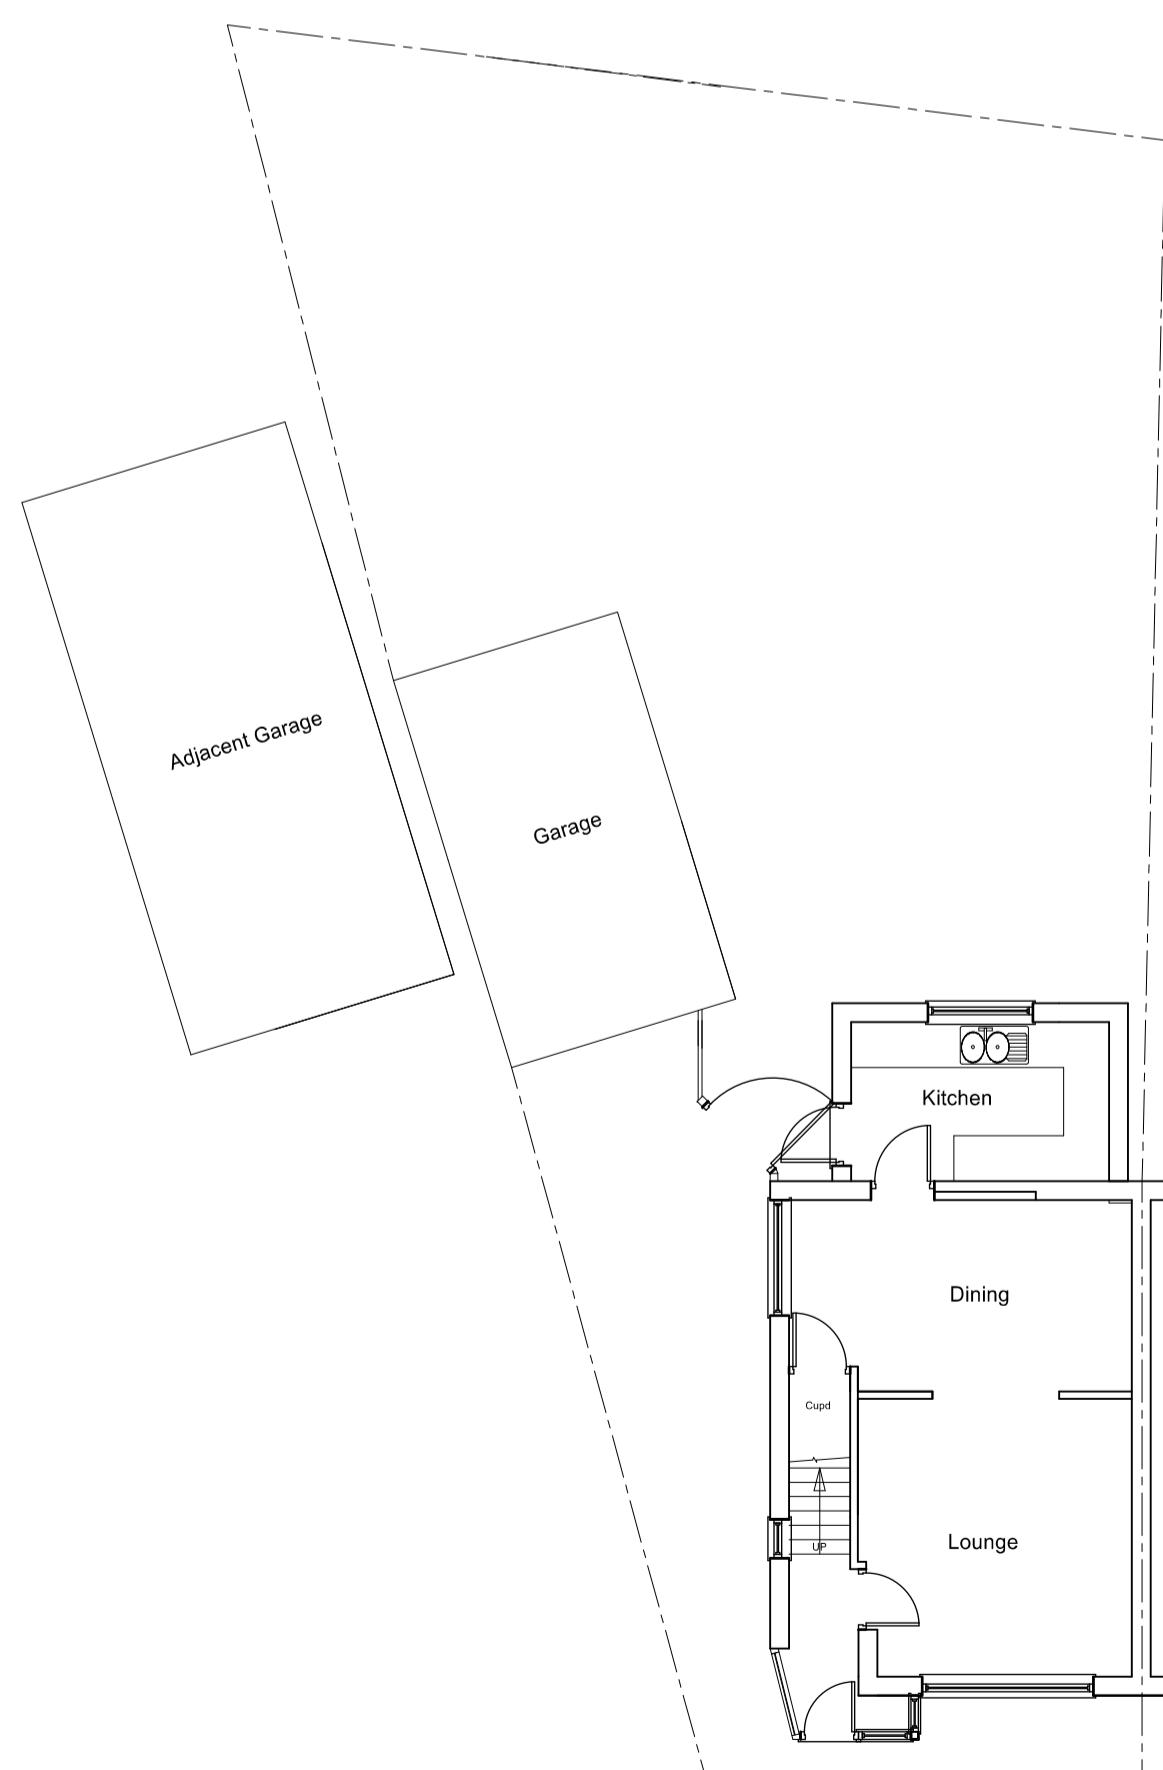


GROUND FLOOR
(EXISTING)

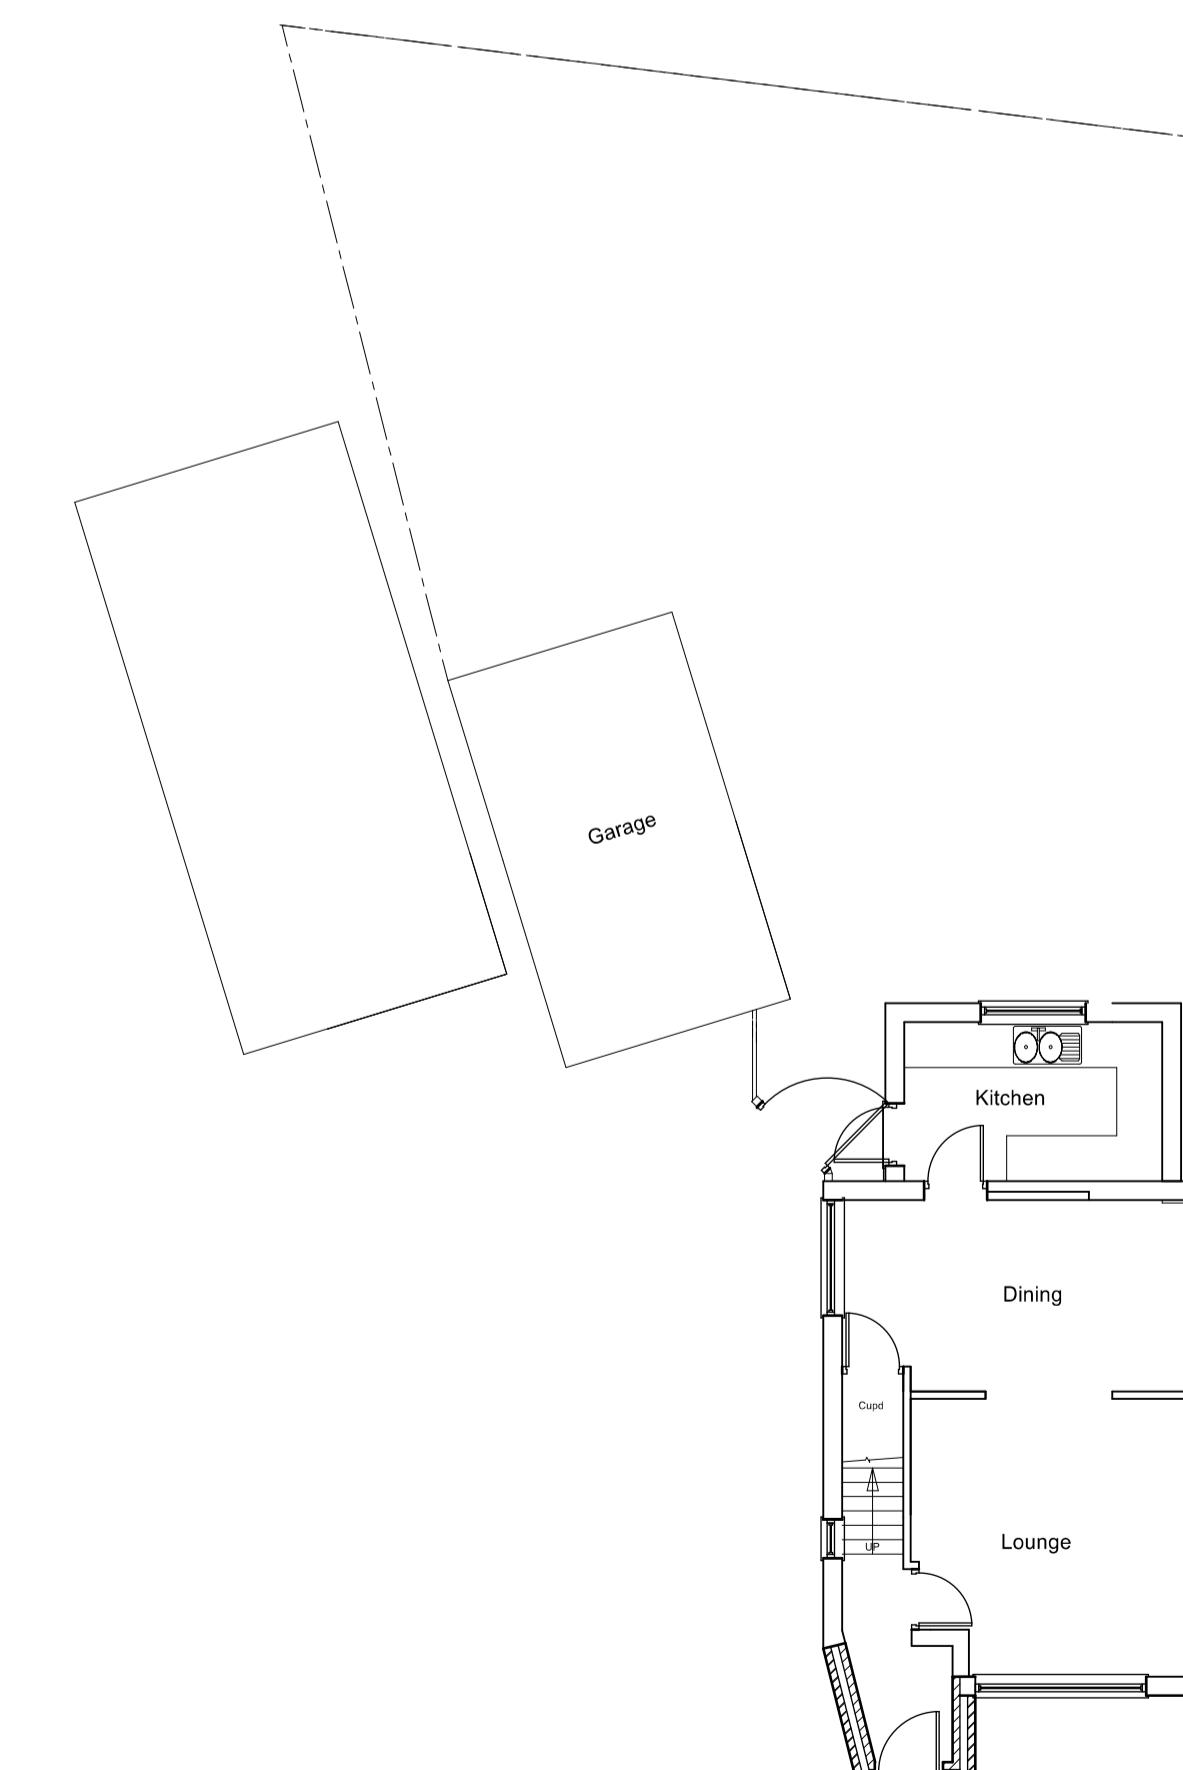


GROUND FLOOR
(PROPOSED)

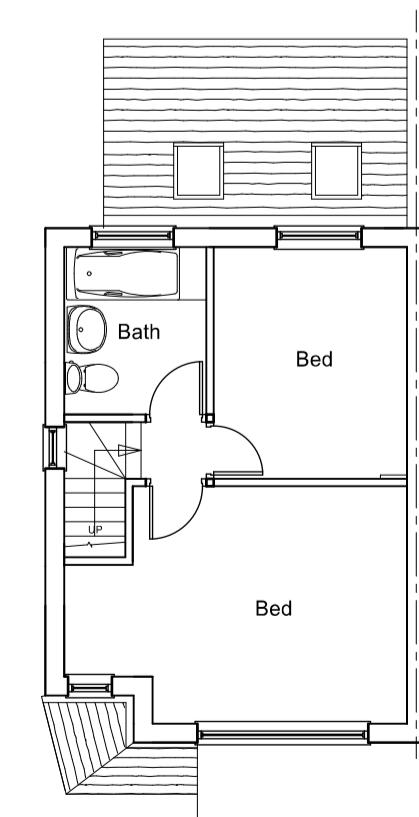

FIRST FLOOR
(EXISTING)

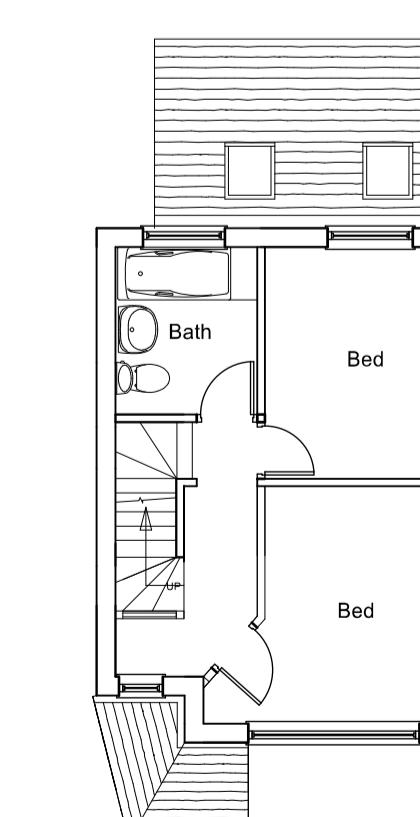

FIRST FLOOR
(PROPOSED)

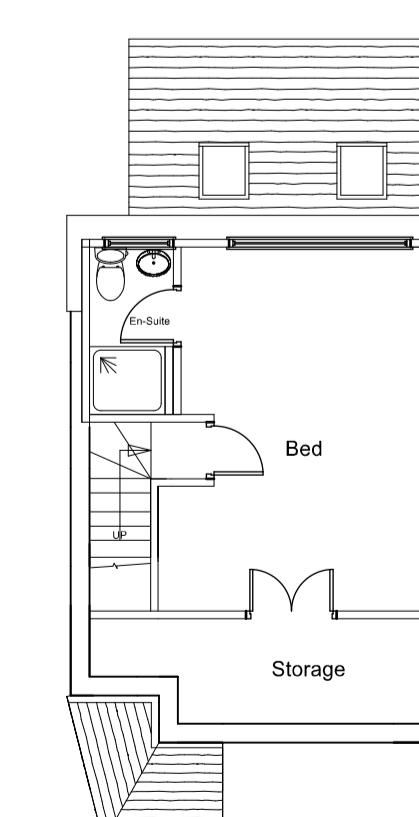

SECOND FLOOR
(PROPOSED)

1000x1000mm

PRELIMINARY		
A	JUN22	Out Building Removed
REV	DATE	DESCRIPTION

© COPYRIGHT

 Drawing Office
Associates Ltd

CLAYDON HOUSE
1 EDISON ROAD
AYLESBURY
BUCKS
HP19 8TE

TEL: 01296 431374

CLIENT

Mr & Mrs Berry

PROJECT

45, Parkfield Crescent
Ruislip

DETAIL

Plans & Elevations

SCALE 1:100 DRAWN

DATE JAN22 APPROVED

JOB NO. 22/2204 DRAWING NO. 1A