




FRONT ELEVATION
(EXISTING)



SIDE ELEVATION
(EXISTING)




REAR ELEVATION
(EXISTING)

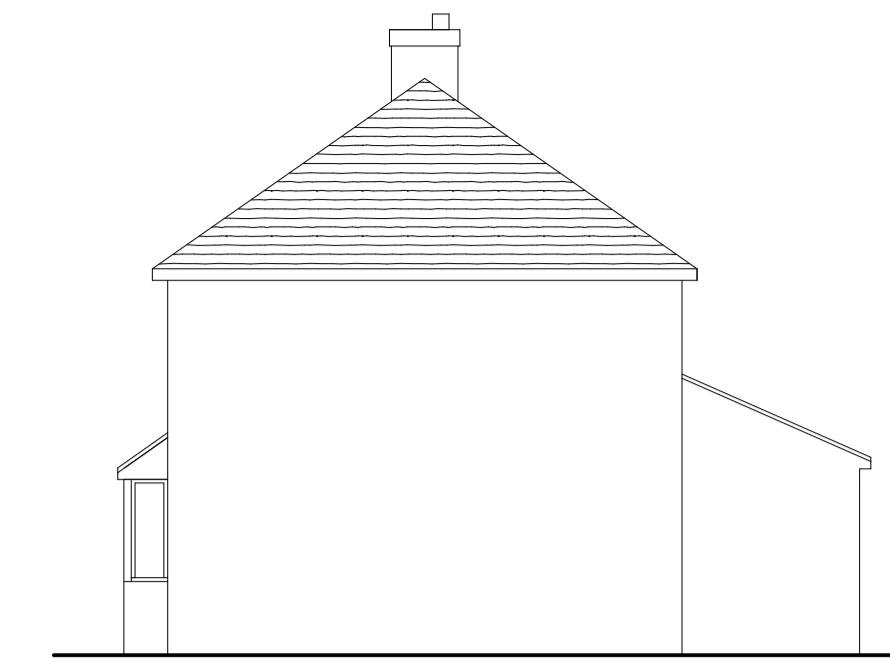

SIDE ELEVATION
(EXISTING)




FRONT ELEVATION
(PROPOSED)

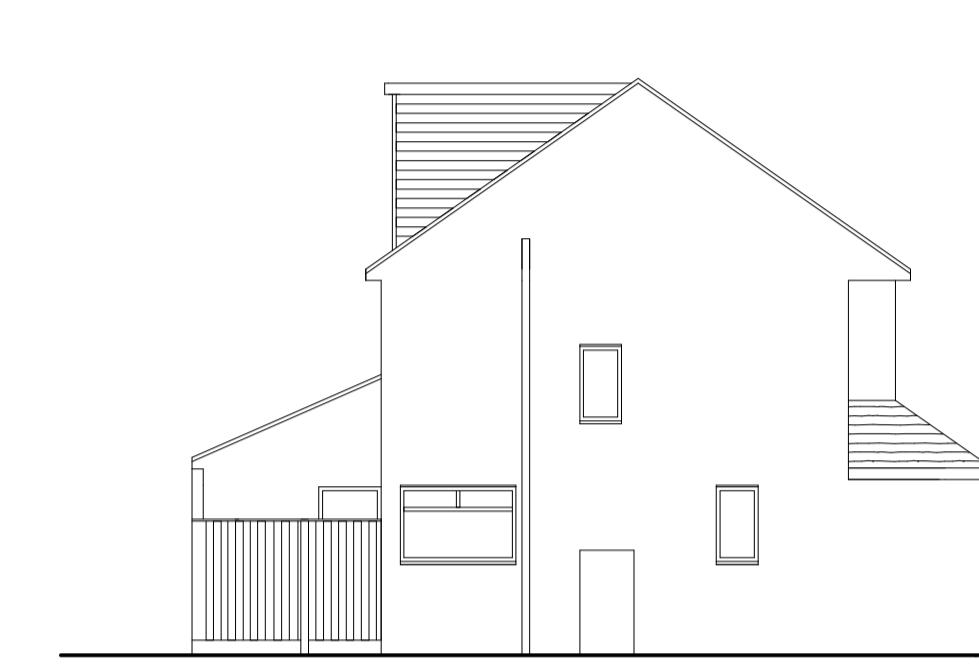


SIDE ELEVATION
(PROPOSED)




REAR ELEVATION
(PROPOSED)

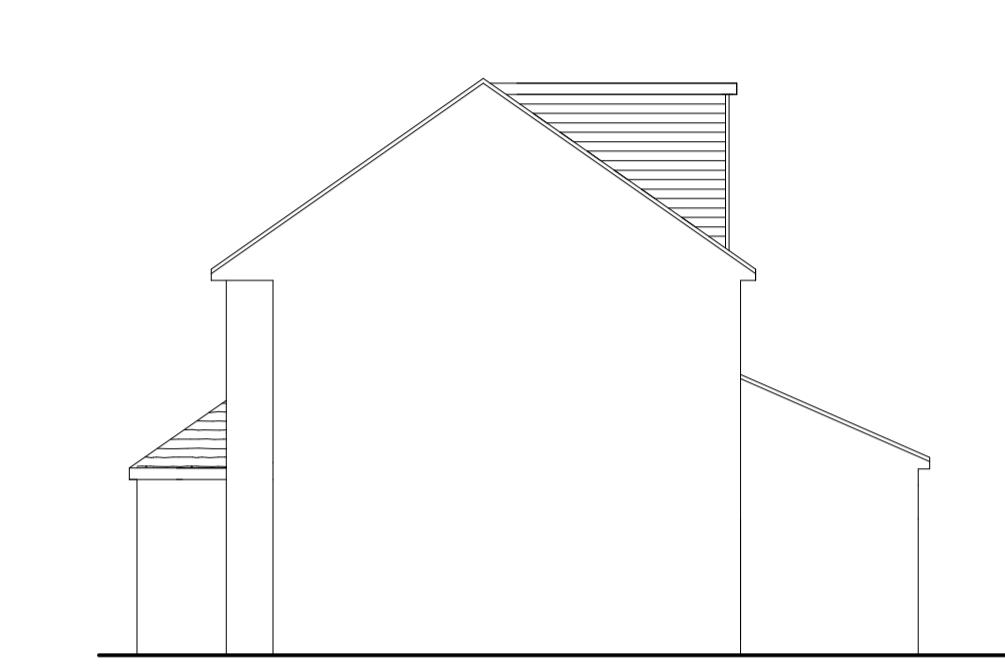


SIDE ELEVATION
(PROPOSED)

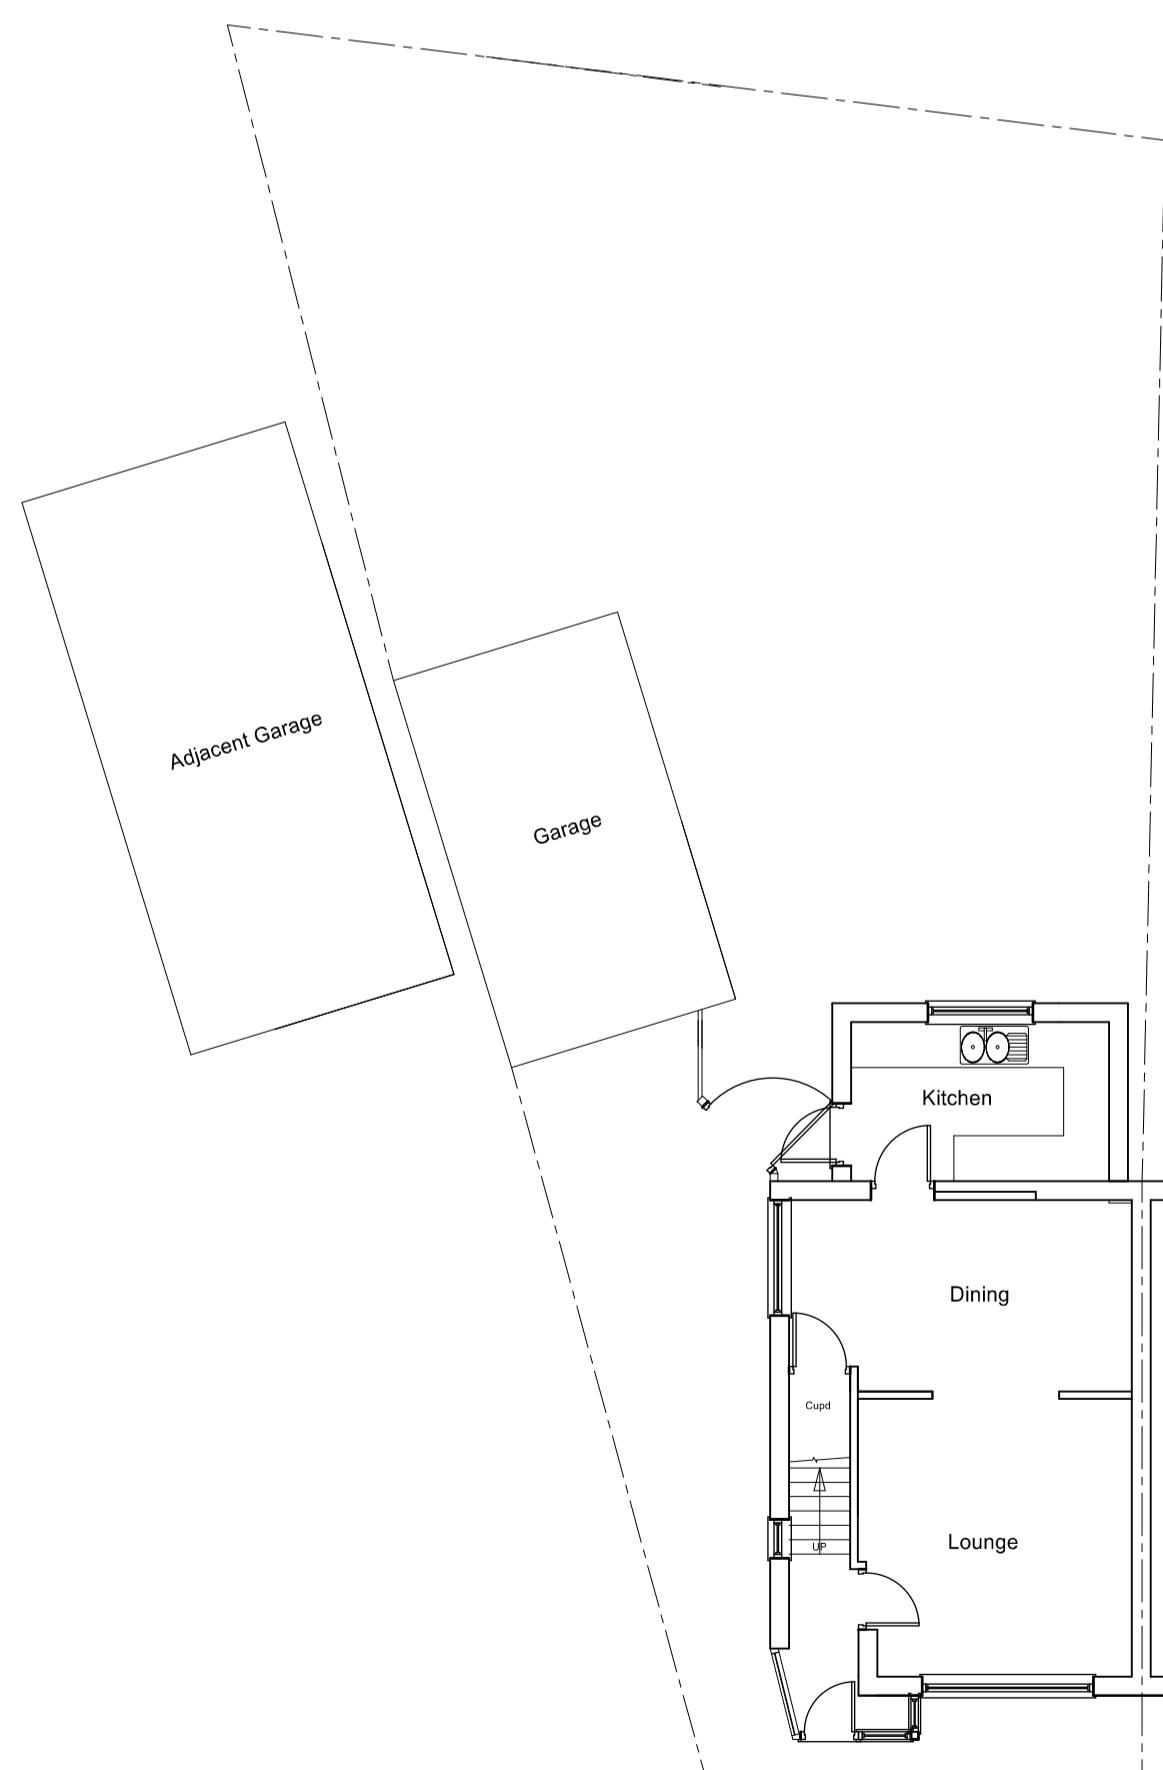


GROUND FLOOR
(EXISTING)

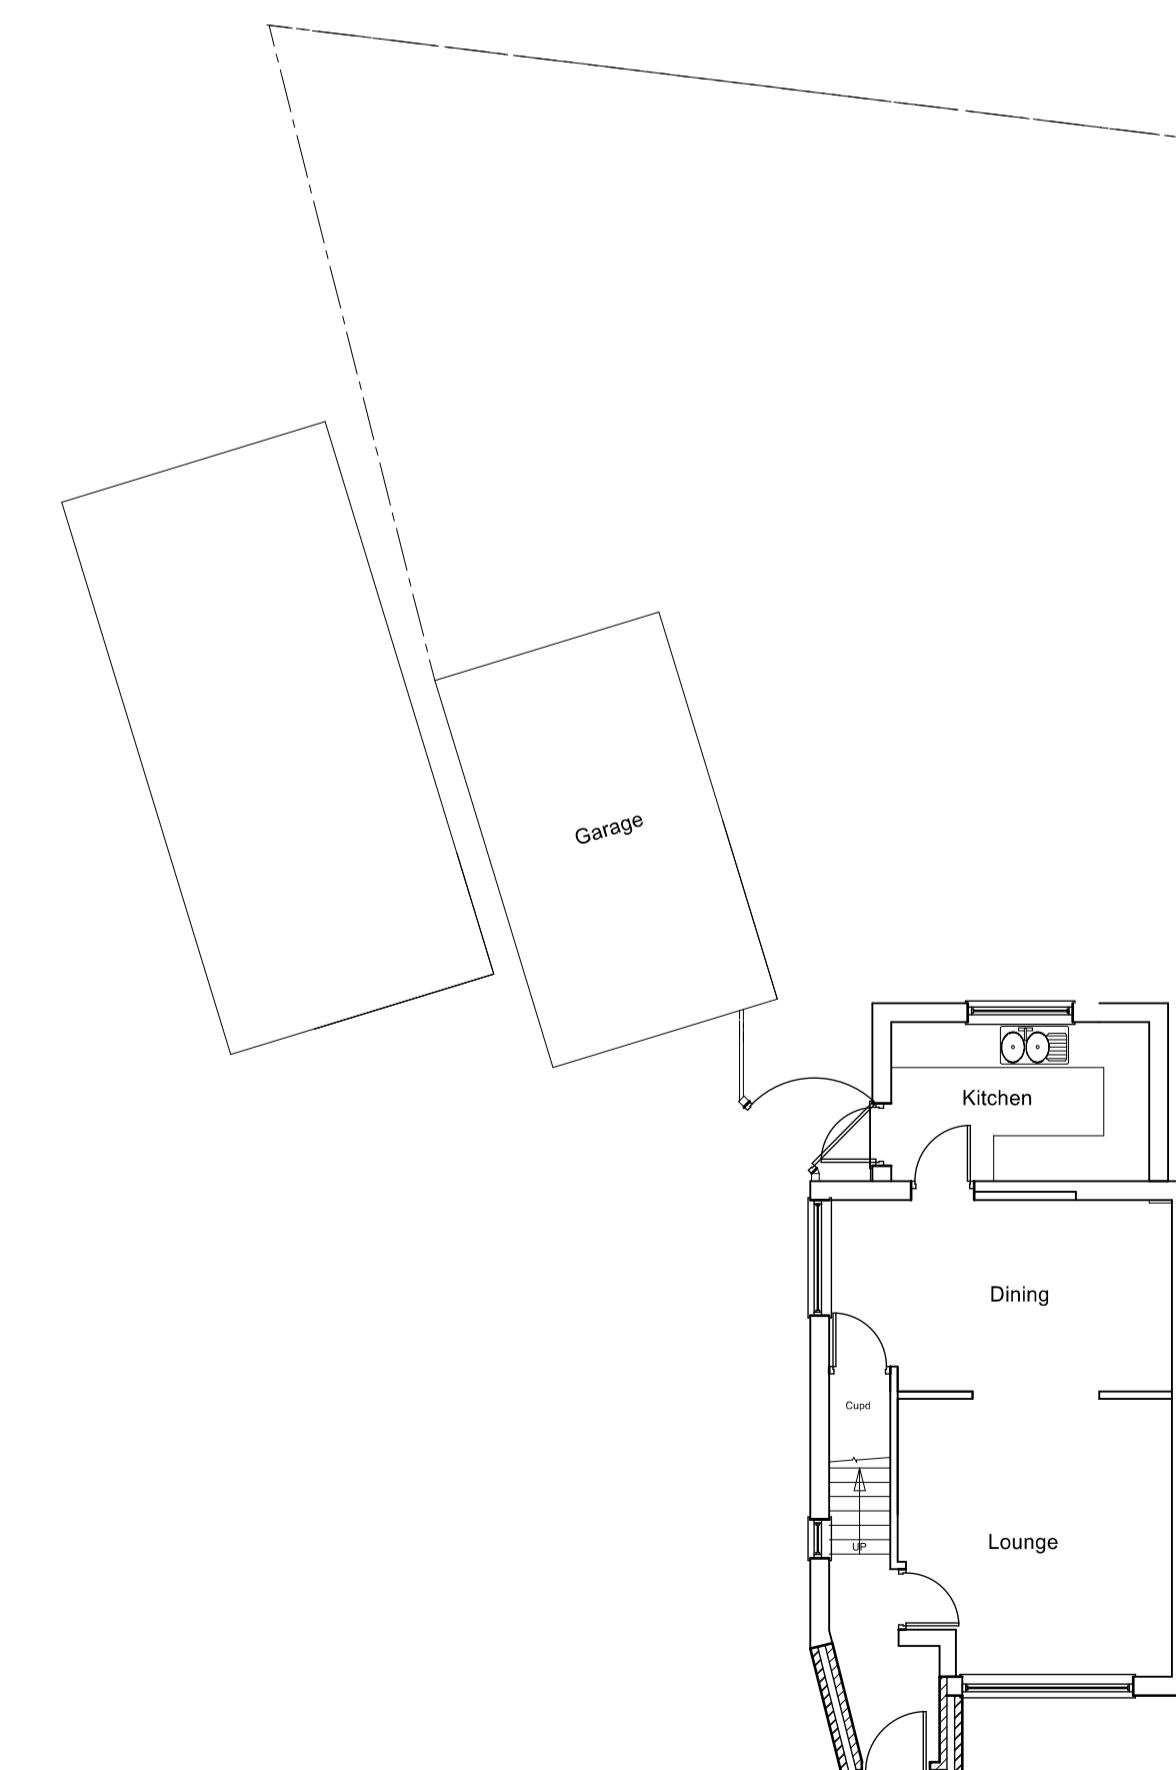


GROUND FLOOR
(PROPOSED)

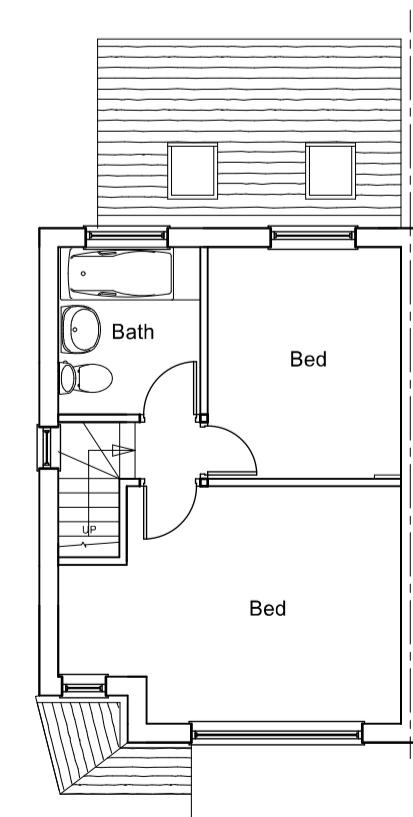

FIRST FLOOR
(EXISTING)

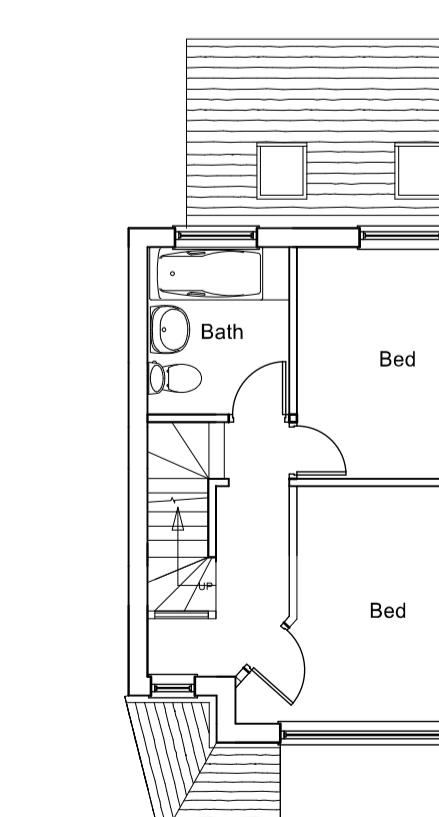

FIRST FLOOR
(PROPOSED)

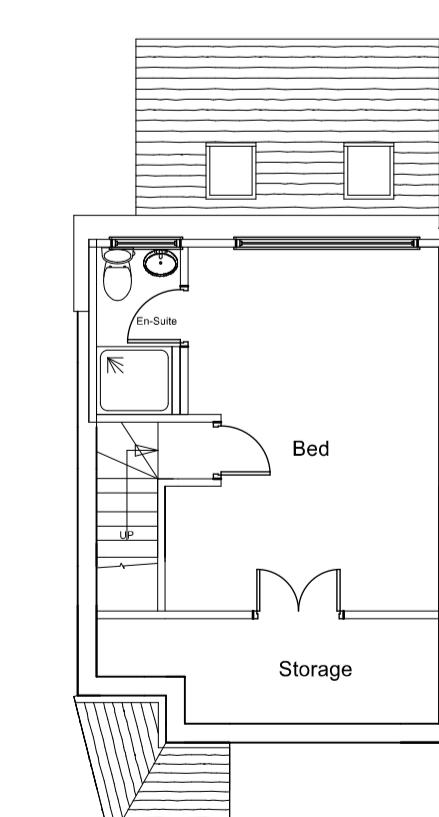

SECOND FLOOR
(PROPOSED)

PRELIMINARY			
B		OCT22	GARAGE TO PROPOSED REAR EXTENSION REVISED
A	JUN22		Out Building Removed
REV	DATE	DESCRIPTION	

AO Drawing Office
Associates Ltd

CLAYDON HOUSE
1 EDISON ROAD
AYLESBURY
BUCKS
HP19 8TE

TEL: 01296 431374

CLIENT

Mr & Mrs Berry

PROJECT

45, Parkfield Crescent
Ruislip

DETAIL

Plans & Elevations

SCALE 1:100 SCH DRAWN

DATE JAN22 APPROVED

JOB NO. 22/2204 DRAWING NO. 1B

A B