

**Site Address -**


12 MARLOW GARDENS, HAYES, MIDDLESEX, UB3 1QZ

Pre-Existing Ground Floor Plan SCALE 1:50

Drawing - MG/2025/01

Do not scale from drawings  
all dimensions to be checked  
on site before the start of  
any work

All work to comply with  
current building regulations  
and codes of practice

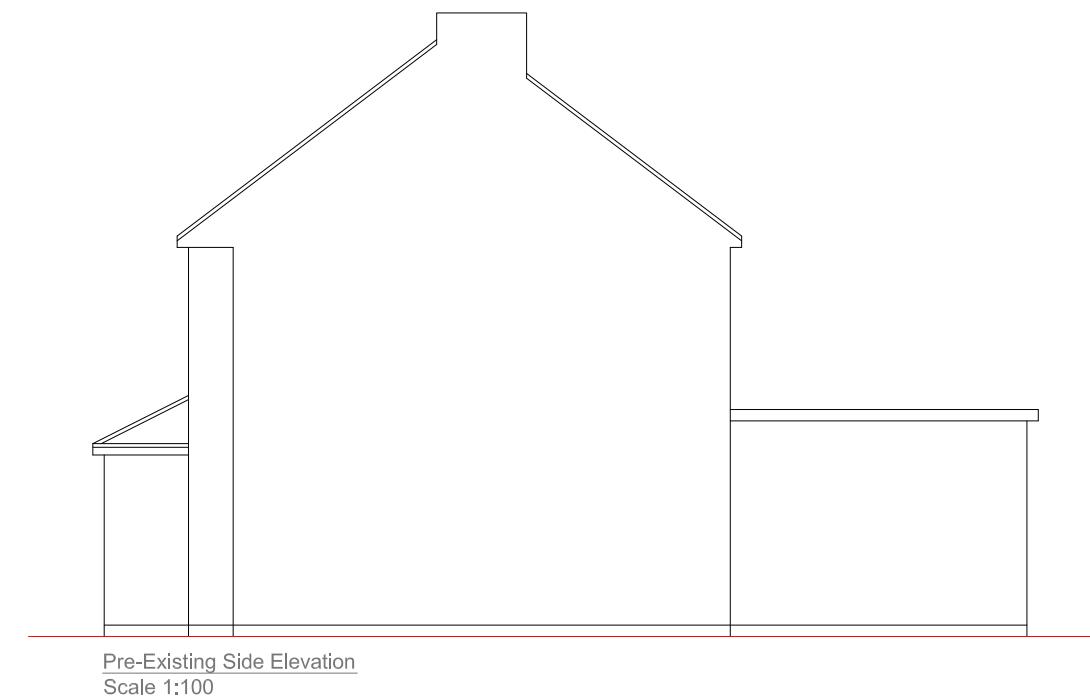

Site Address -


12 MARLOW GARDENS, HAYES, MIDDLESEX, UB3 1QZ

Pre-Existing Elevations SCALE 1:100

Drawing - MG/2025/02

Do not scale from drawings  
all dimensions to be checked  
on site before the start of  
any work

All work to comply with  
current building regulations  
and codes of practice

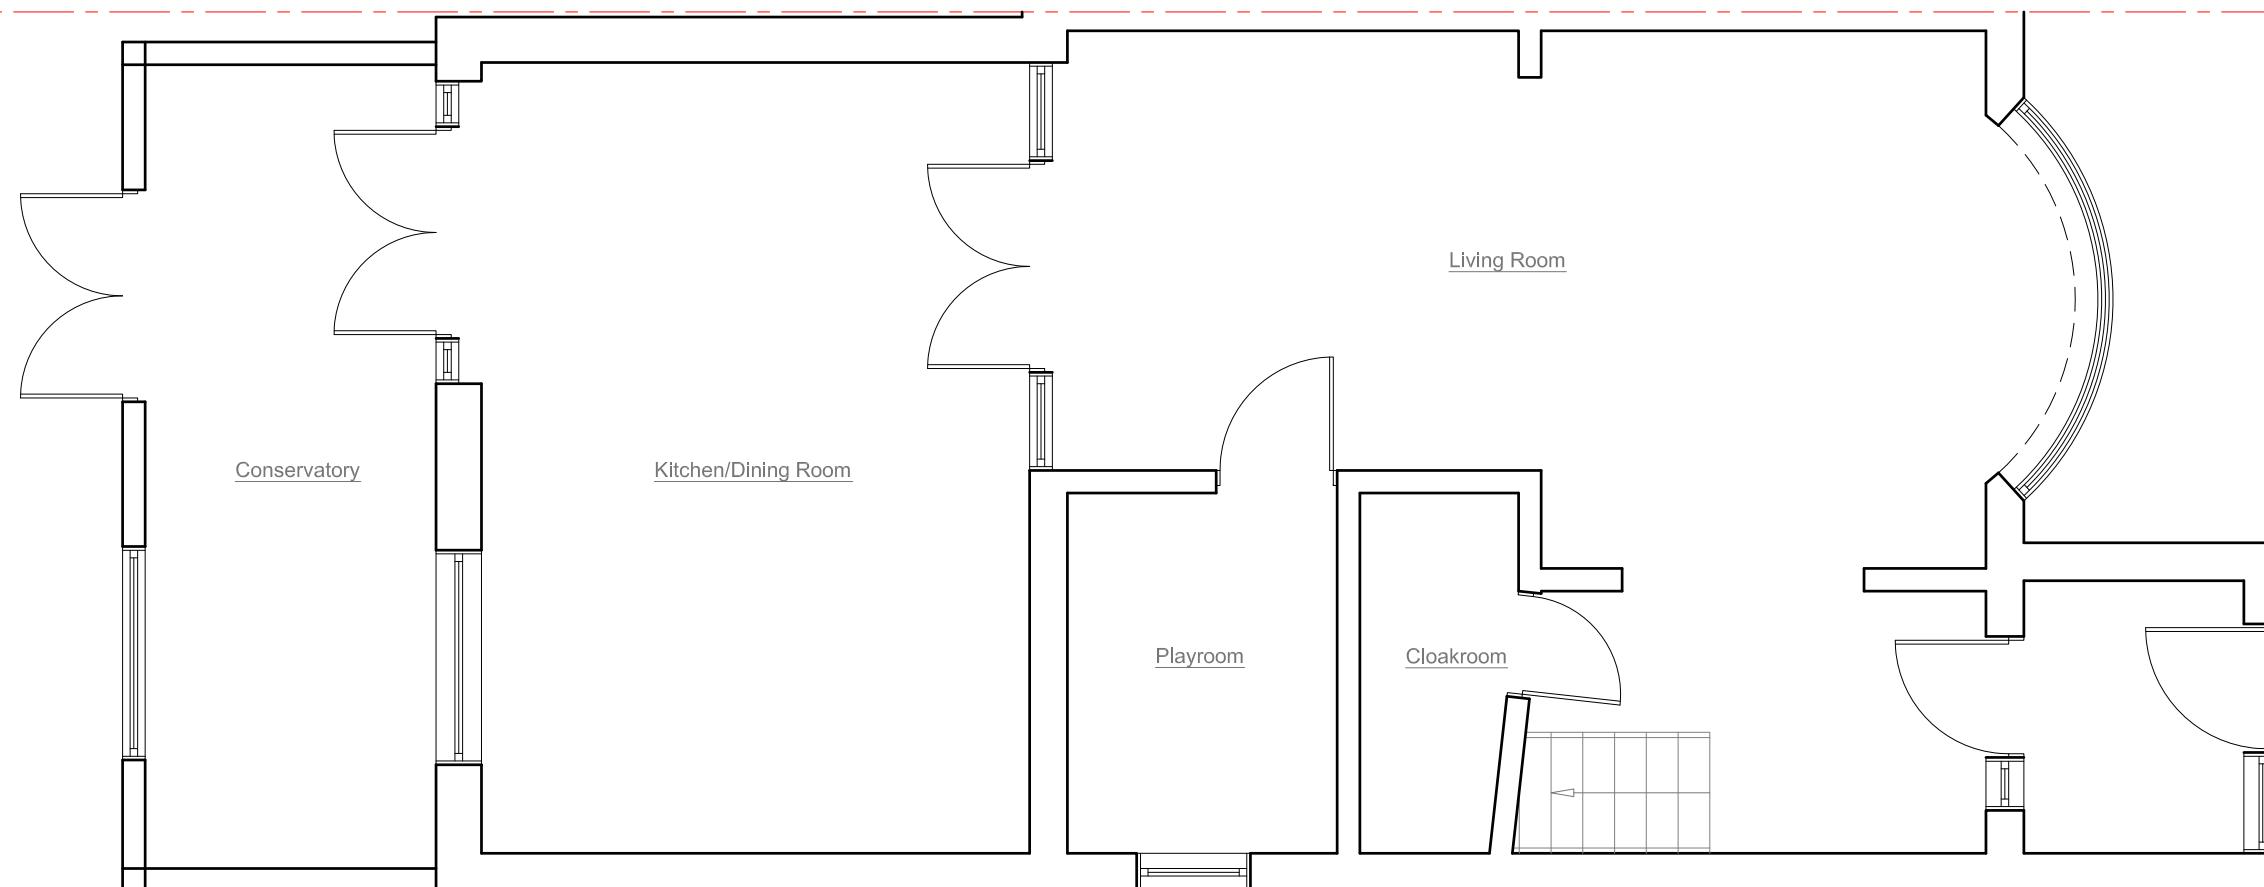

Site Address -


12 MARLOW GARDENS, HAYES, MIDDLESEX, UB3 1QZ

Existing Ground Floor Plan SCALE 1:50

Drawing - MG/2025/03


Do not scale from drawings  
all dimensions to be checked  
on site before the start of  
any work

All work to comply with  
current building regulations  
and codes of practice

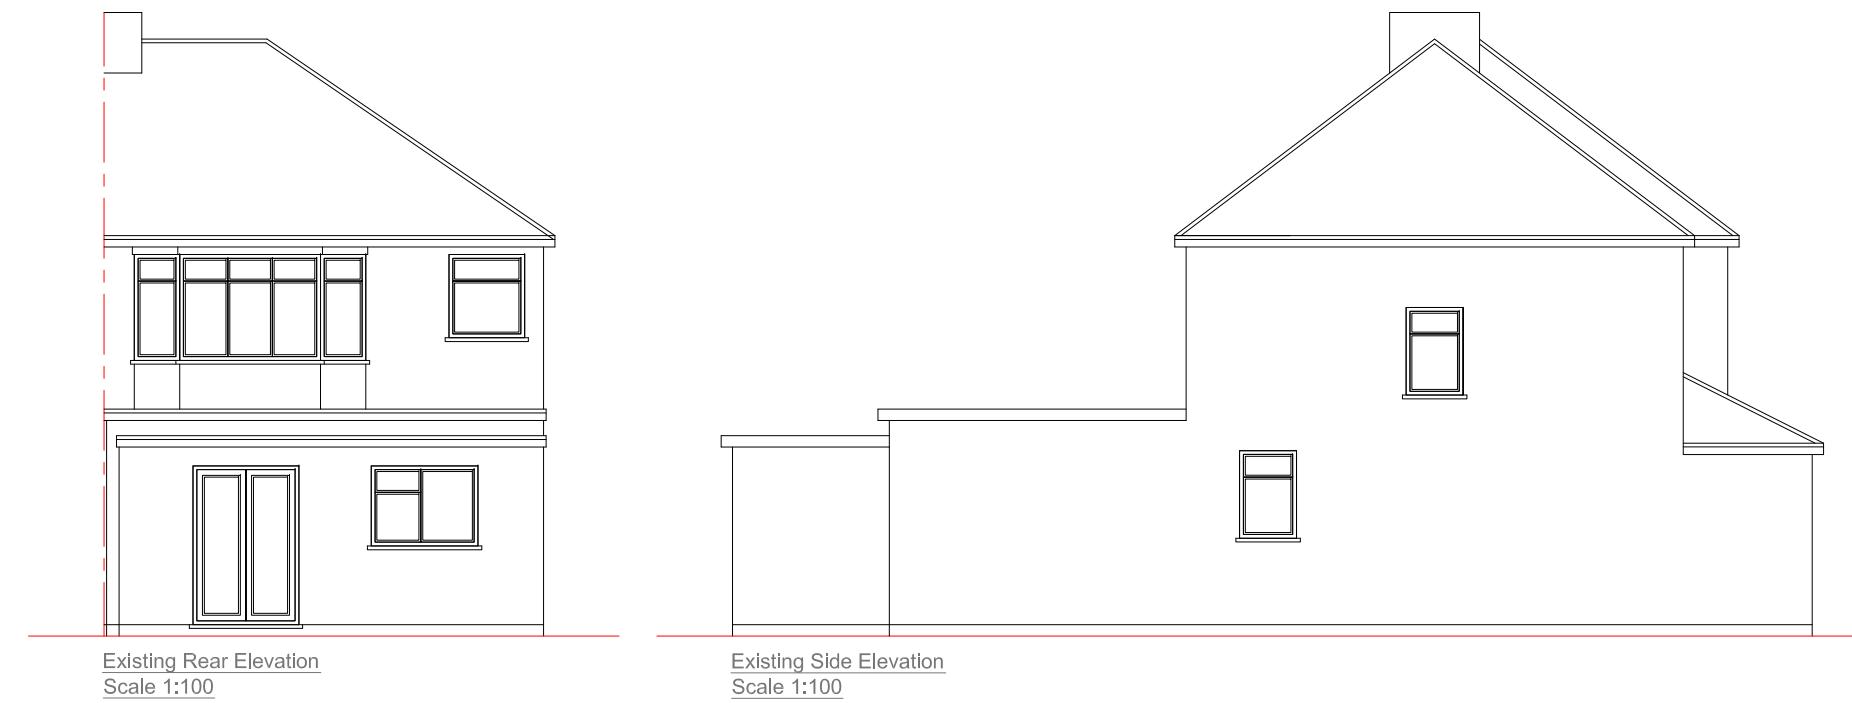

Existing Rear Elevation  
Scale 1:100

Existing Side Elevation  
Scale 1:100

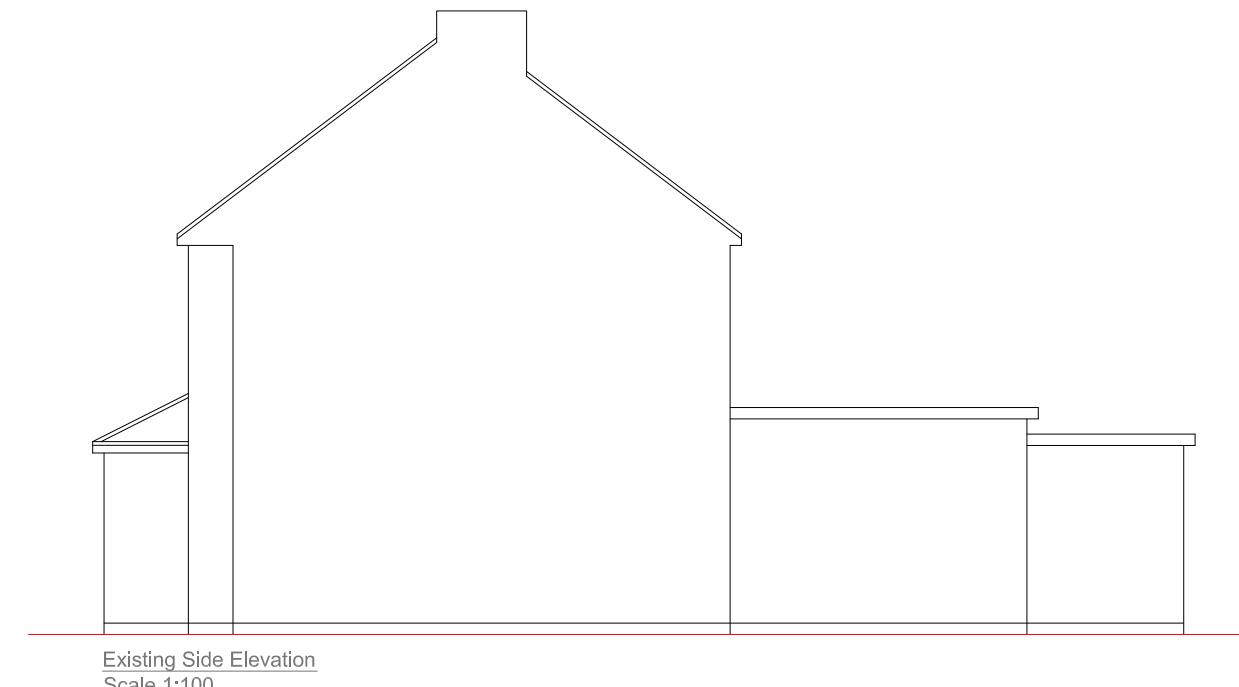

Existing Side Elevation  
Scale 1:100

Site Address -

12 MARLOW GARDENS, HAYES, MIDDLESEX, UB3 1QZ

Existing Elevations SCALE 1:100

Drawing - MG/2025/04

Do not scale from drawings  
all dimensions to be checked  
on site before the start of  
any work

All work to comply with  
current building regulations  
and codes of practice