




Existing Front Elevation (East)

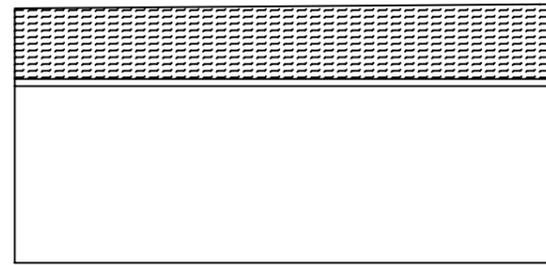

Existing Rear Elevation (West)

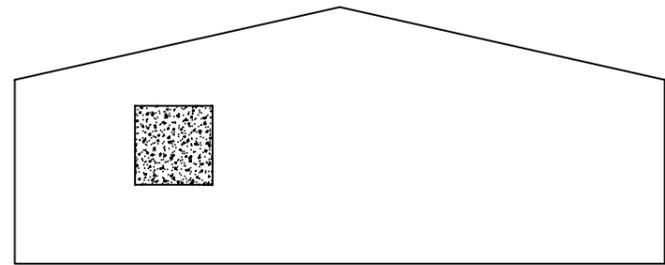

Existing Side Elevation (South)

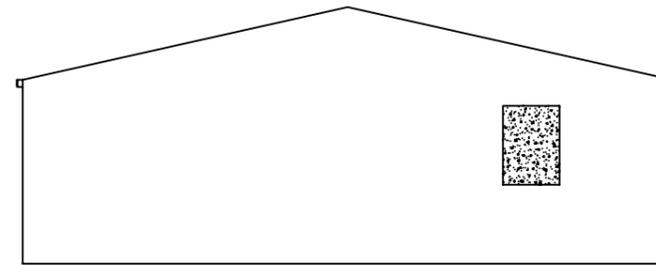

Existing Side Elevation (North)

Project:
33 Hillingdon Road, Uxbridge, UB10 0AD

Title:
Existing Elevations

Date: 11/01/21 Scale: 1:100@A3 Rev: -
Job Ref: - Drawn: BC Checked: BC

Drawing No:
HR/2021/02