



PROPOSED GROUND FLOOR PLAN



PROPOSED FIRST FLOOR PLAN

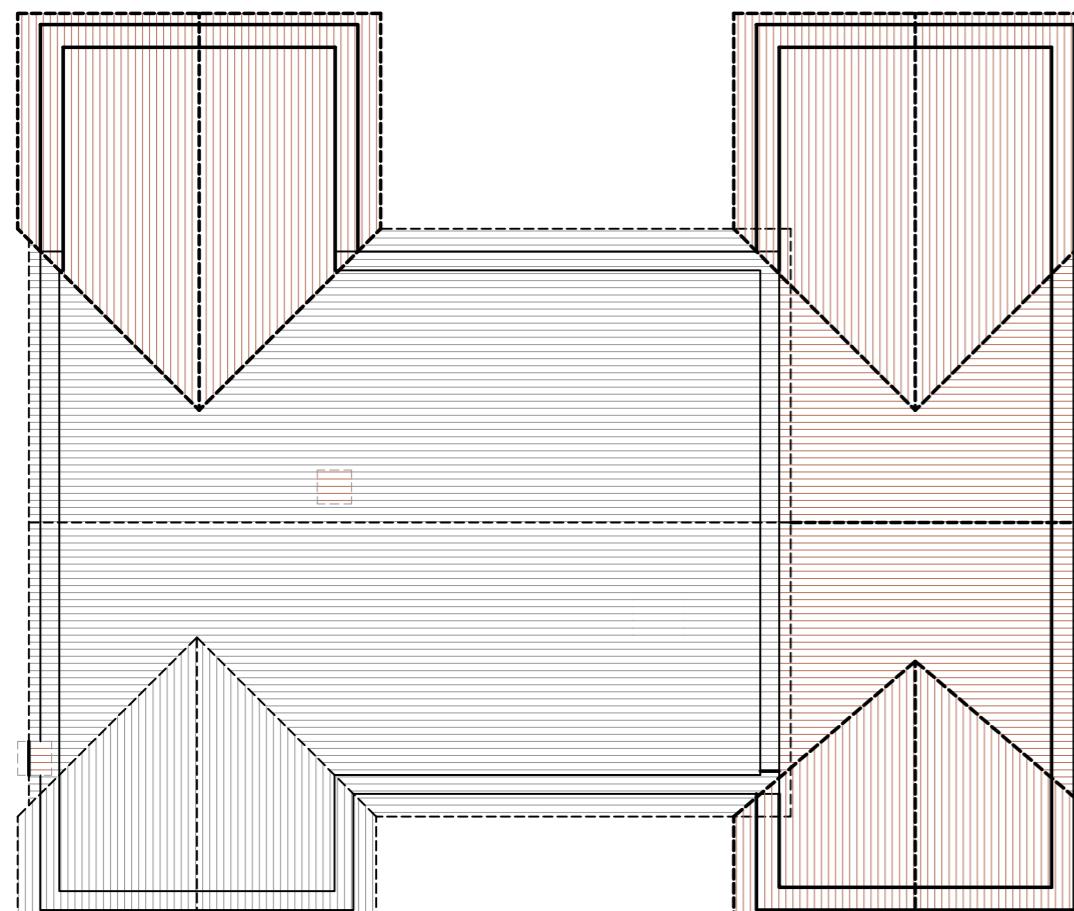

PROPOSED ROOF PLAN

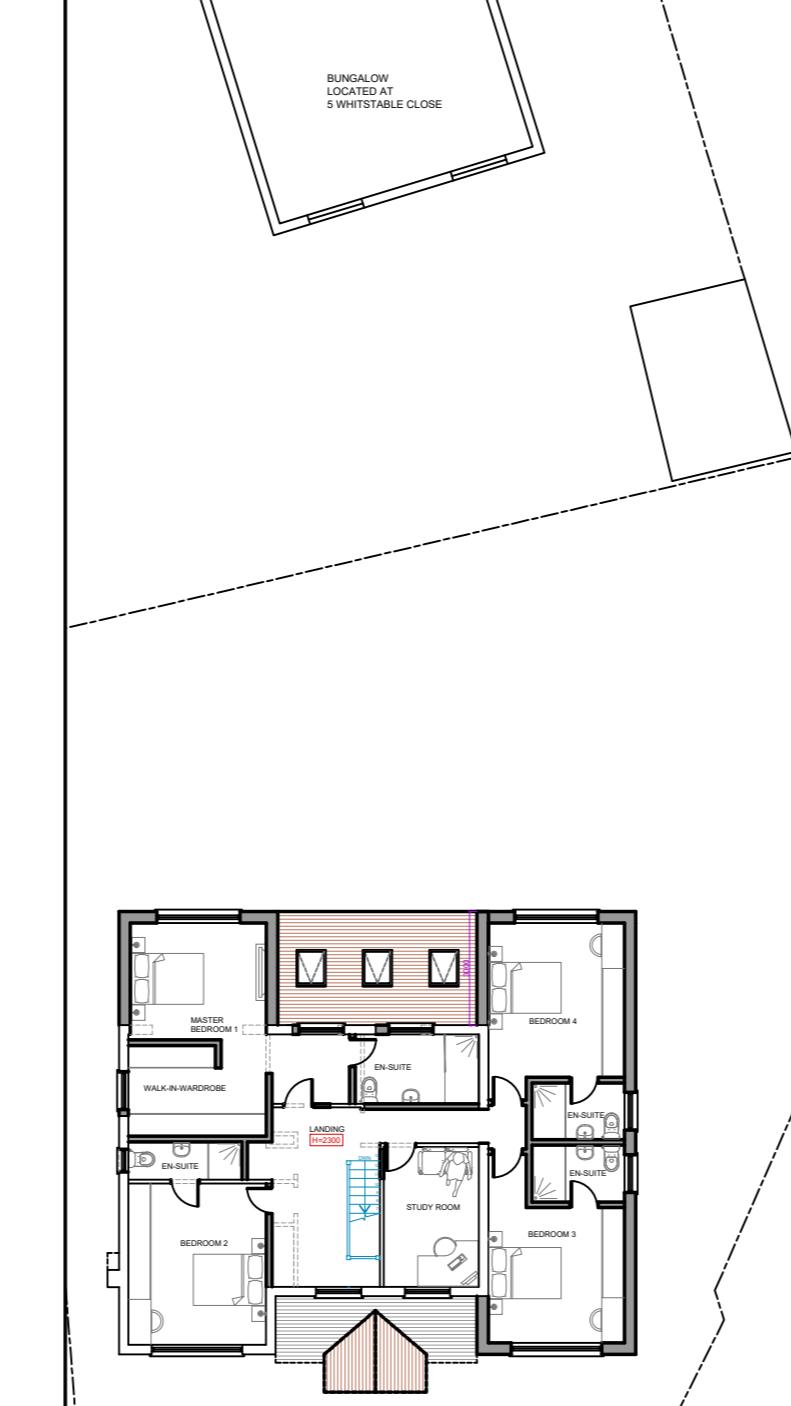

PROPOSED BLOCK PLAN 1:200

**IMPORTANT NOTE**  
The specification is to be read in conjunction with the plans/section details, and other associated Structural details as may be provided.  
All work is to be carried out to the Local Authority Planning and Building Regulations Approval, and the Codes of Practice and British Standards as necessary.  
All dimensions, levels, sizes, positions and locations of particular features and fittings are to be verified by the appointed Contractor on site prior to engaging in works. Any discrepancies must be reported to the Architect/Surveyor/Engineer or responsible person's immediately.  
The Contractor is responsible for ensuring compliance with the CDM Regulations, and appropriate Health & Safety on site precautions.

The Client/Building Owner must obtain any necessary PARTY WALL AGREEMENTS, prior to engaging in the works on site.

A 25-07-24 Loft conversion omitted  
Rev. Date Comment  
(1:50) 1m 2m  
(1:100) 1m 2m 3m 4m 5m  
Copyright ©  
**kdb**  
building designs  
Chartered Architectural Technologists  
020 3875 2000  
plans@kdbdesigns.co.uk  
www.kdbdesigns.co.uk  
Client: MR.HAMID NOORMOHAMED  
Site Address: 1 HELFORD CLOSE  
RUISLIP  
HA4 7EN  
Project Title: STOREY STOREY REAR, FIRST FLOOR PART REAR EXTENSION AND INTERNAL ALTERATIONS  
Status: PLANNING  
Drawn: JS Checked: KB  
Date: 23.07.2024 Scale: 1:100 @ A2  
Drawing Title: PROPOSED FLOOR PLANS  
Job No: HELC1 Drawing No: PL-02 Rev: A