





EXISTING FRONT ELEVATION

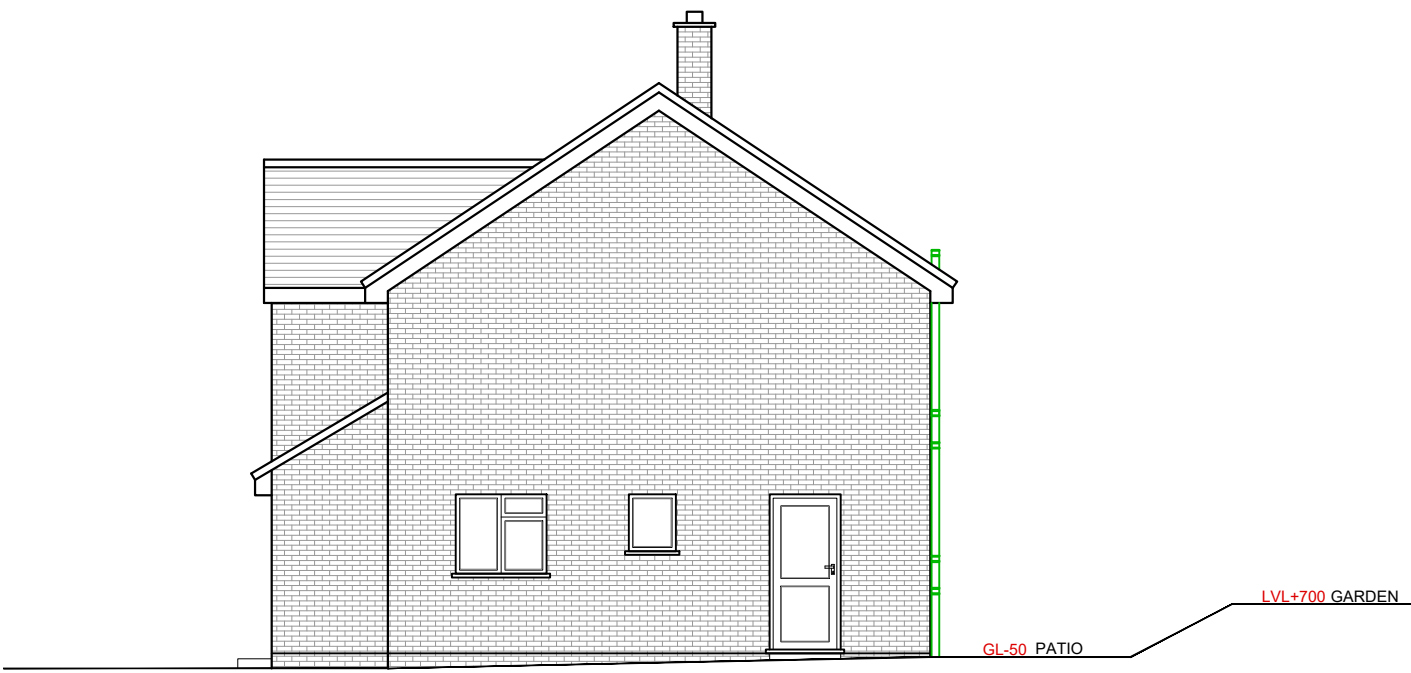


EXISTING SIDE ELEVATION




EXISTING REAR ELEVATION

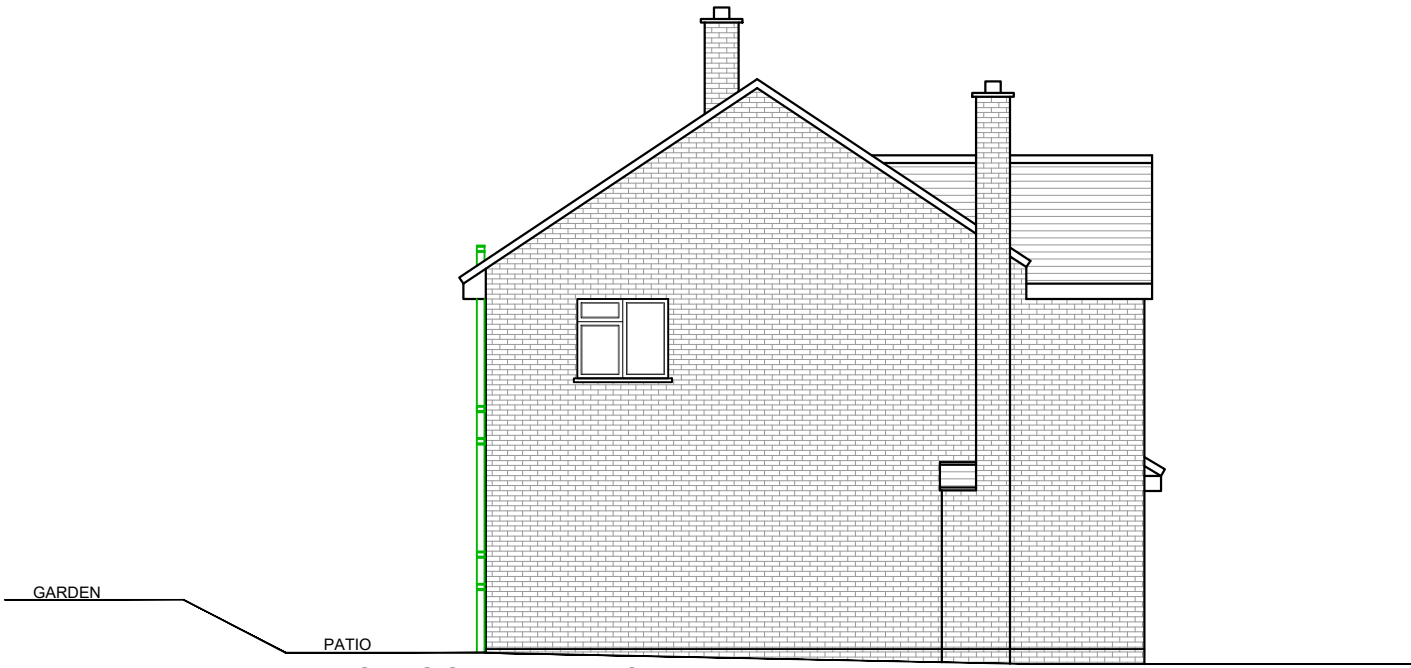


EXISTING SIDE ELEVATION

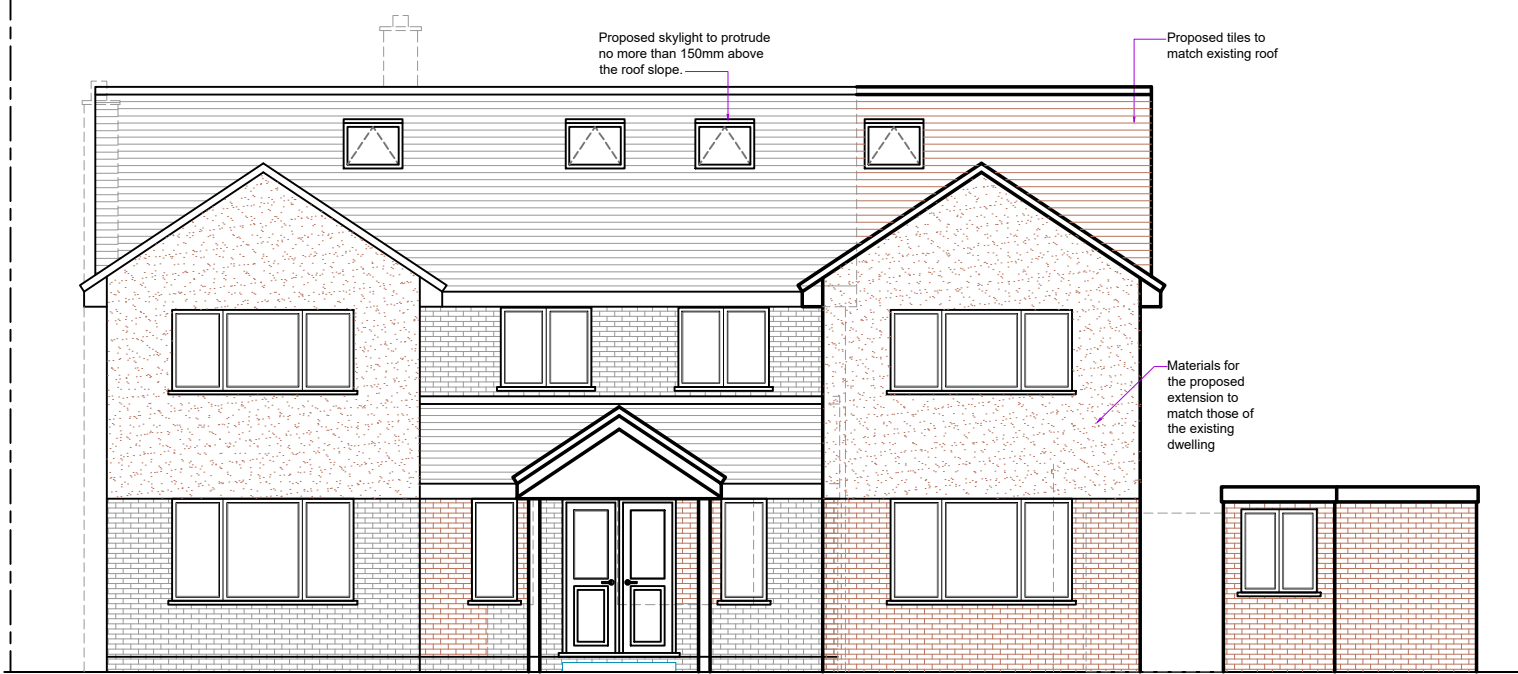


PROPOSED FRONT ELEVATION

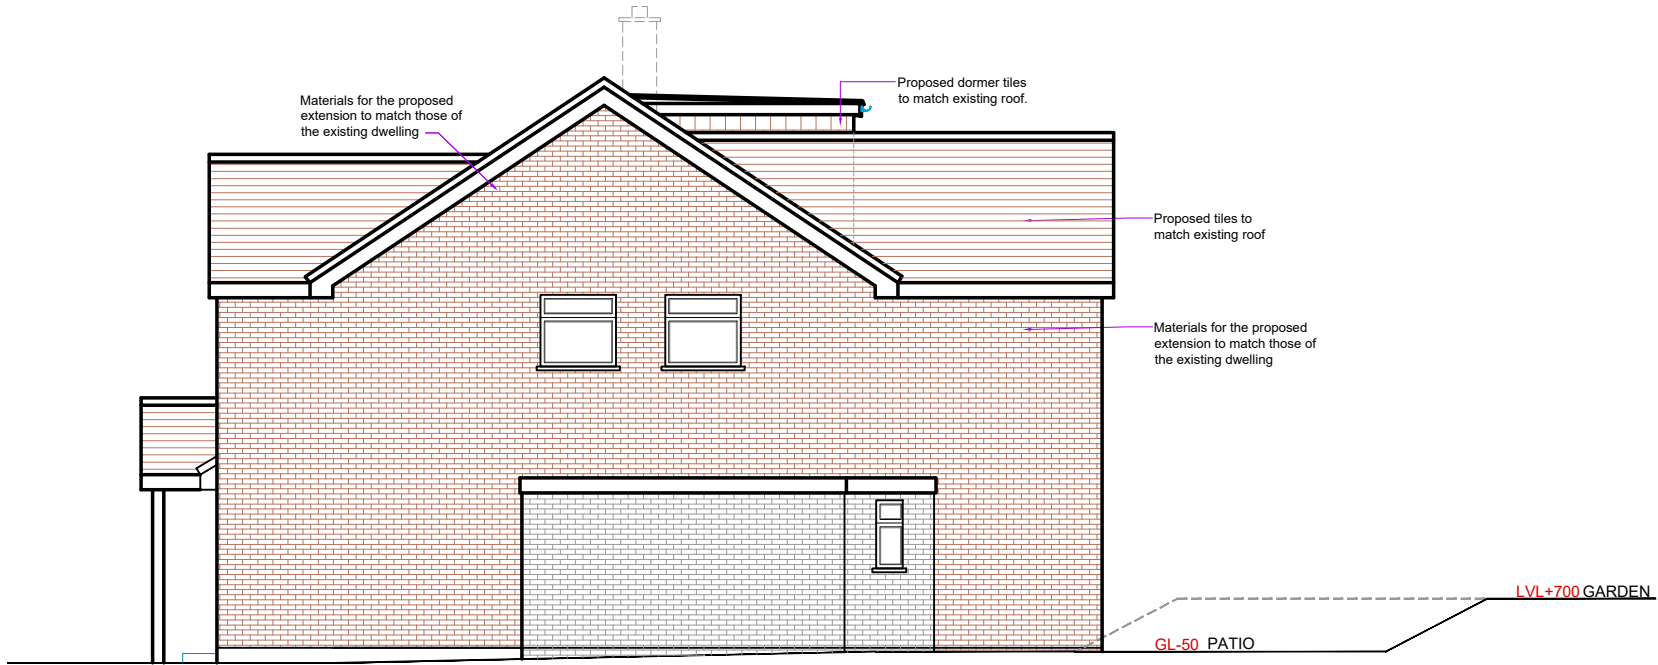

PROPOSED SIDE ELEVATION

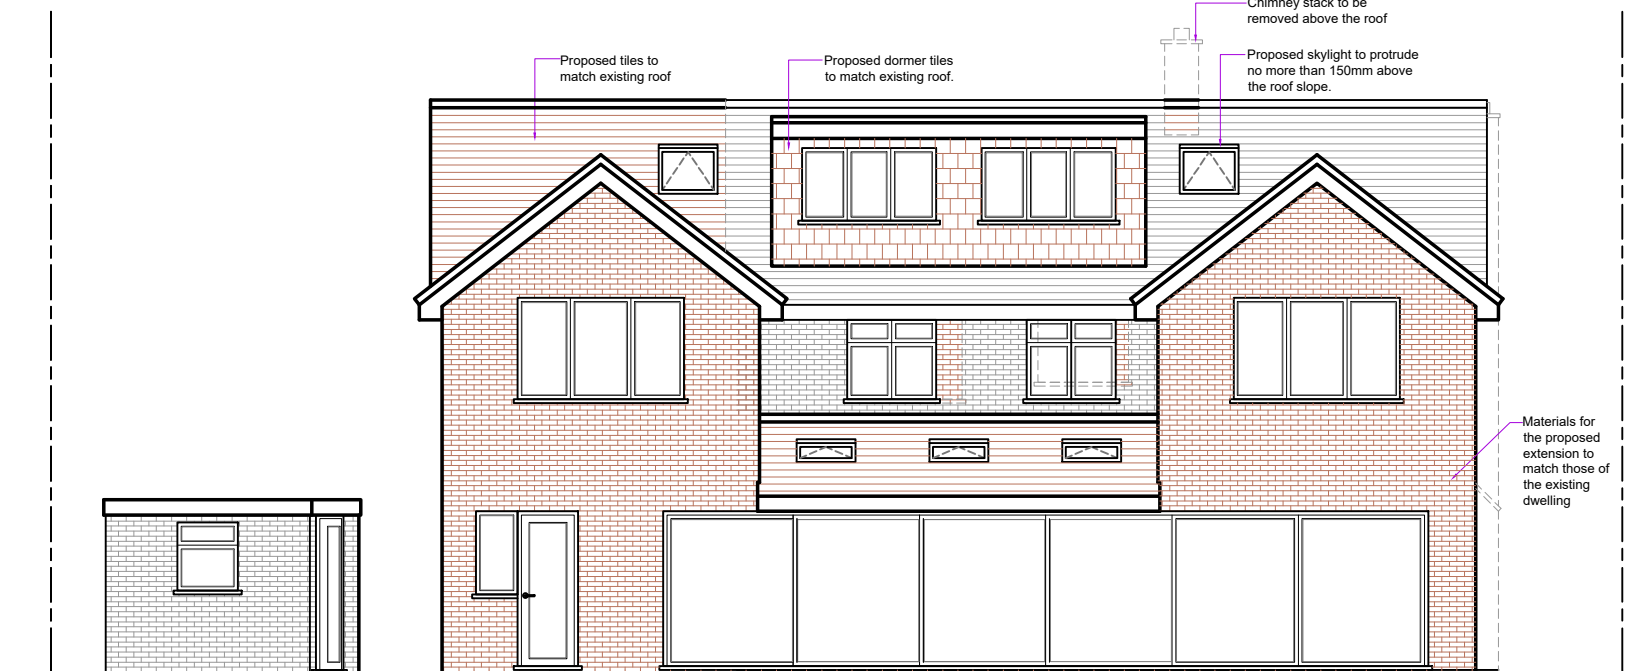

PROPOSED REAR ELEVATION

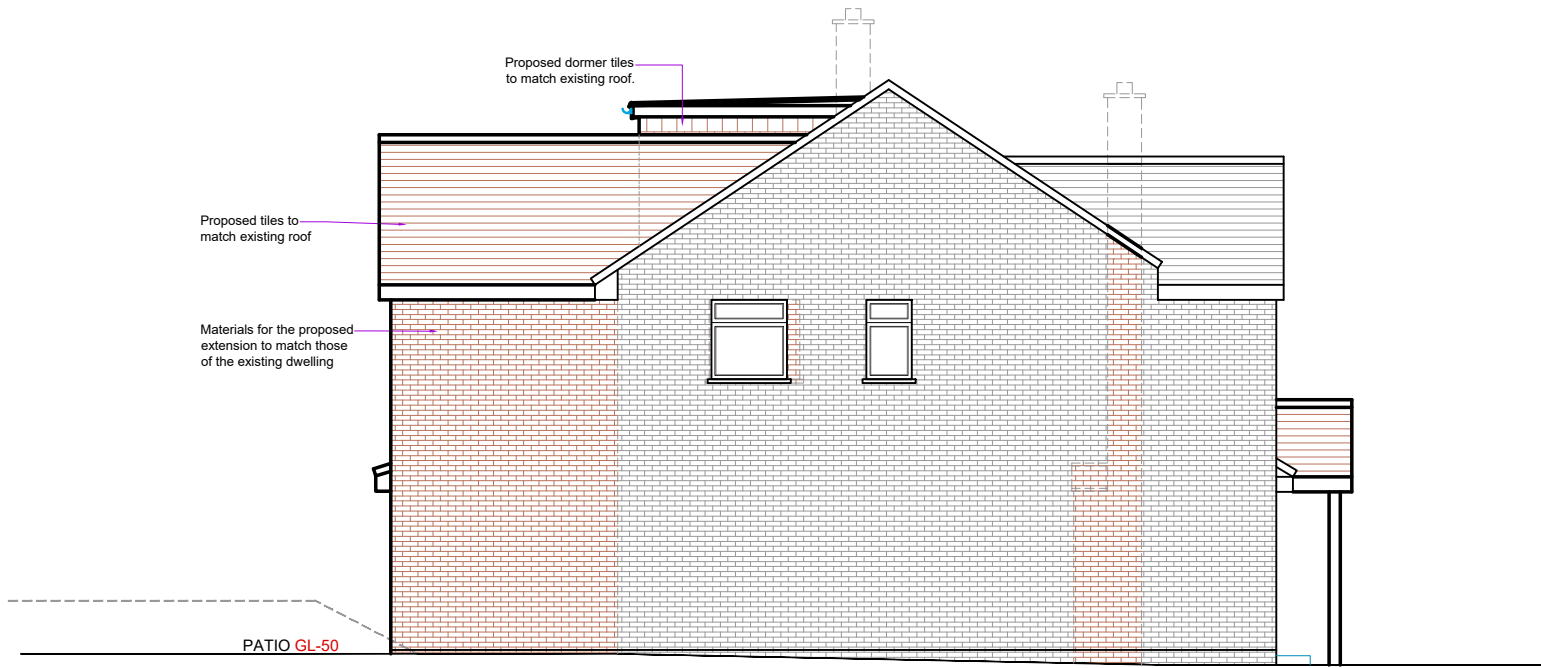

PROPOSED SIDE ELEVATION

IMPORTANT NOTE
The specification is to be read in conjunction with the plans/section details, and other associated Structural details as may be provided.
All work is to be carried out to the Local Authority Planning and Building Regulations Approval, and the Codes of Practice and British Standards as necessary. All dimensions, levels, sizes, positions and locations of particulars as indicated on drawings are to be verified by the appointed Contractor on site prior to engaging in works. Any discrepancies must be reported to the Architect/Surveyor/Engineer or responsible person/s immediately.
The Contractor is responsible for ensuring compliance with the CDM Regulations, and appropriate Health & Safety on site precautions.
The Client/Building Owner must obtain any necessary PARTY WALL AGREEMENTS, prior to engaging in the works on site.

Rev.	Date	Comment
(1:50)		1m 2m
(1:100)		1m 2m 3m 4m 5m

Copyright ©

kdb
building designs

Chartered Architectural Technologist

020 3875 2000
plans@kdbdesigns.co.uk
www.kdbdesigns.co.uk

Client:	MR.HAMID NOORMOHAMED		
Site Address:	1 HELFORD CLOSE RUISLIP HA4 7EN		
Project Title:	SINGLE STOREY AND PART TWO STOREY REAR.SINGLE STOREY REAR, LOFT CONVERSION WITH NEW REAR DORMER		
Status:	PLANNING		
Drawn:	JS	Checked:	KB
Date:	16.09.2024	Scale:	1:100 @ A2
Drawing Title:	EXISTING AND PROPOSED ELEVATIONS		
Job No:	HEL1	Drawing No:	PL- A- 03
		Rev:	