


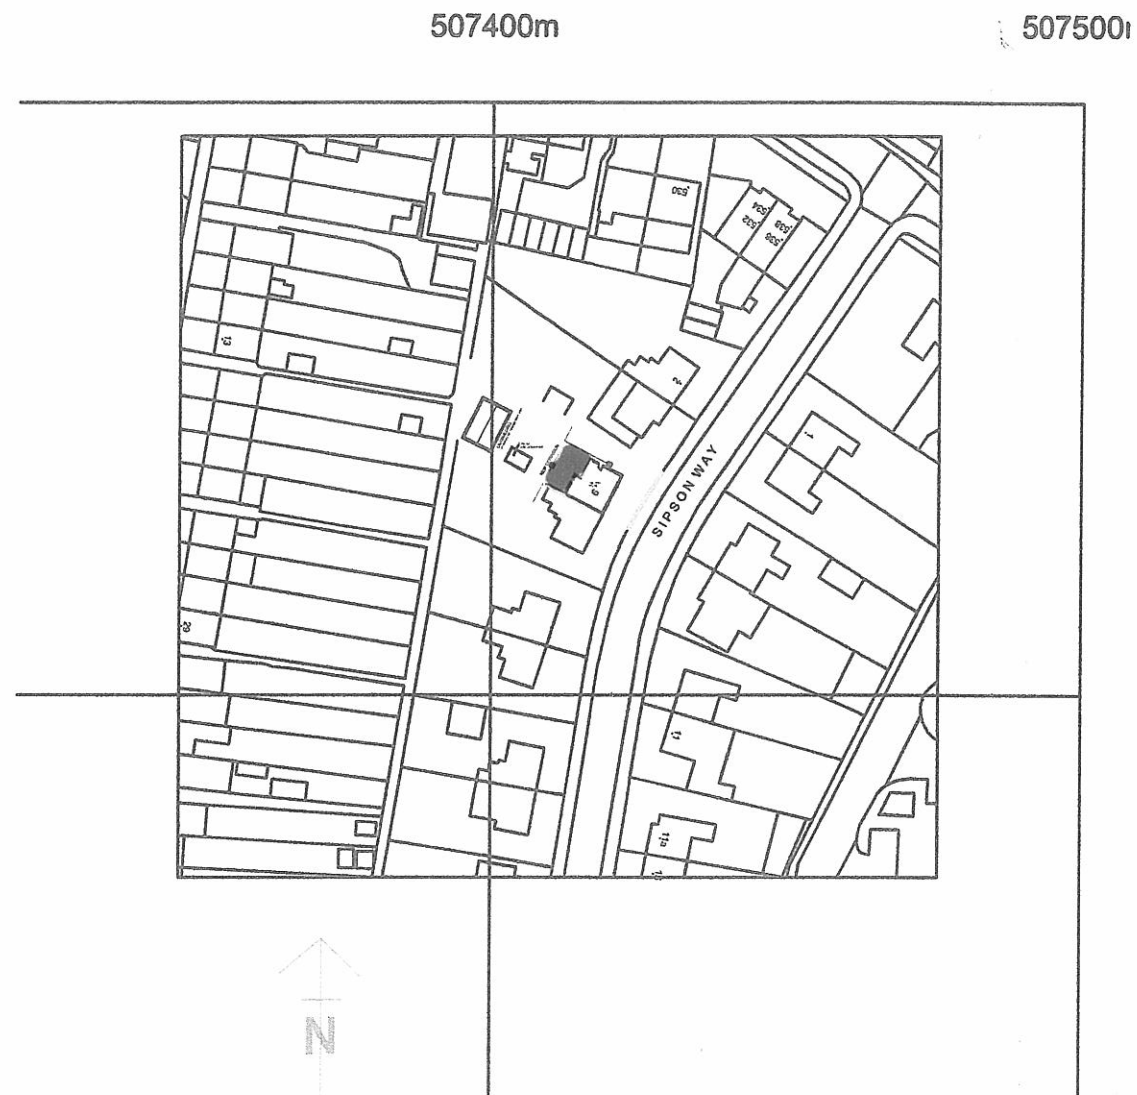

SITE PLAN 1:500

0m 10m 20m 30m 40m 50m

Scale Bar @ 1:500




LOCATION PLAN 1:1250

0 50m

Scale Bar @ 1:1250

client

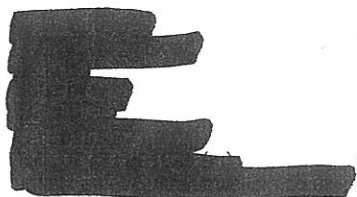

notes

project

**PROPOSED ALTERATIONS AND REAR EXTENSION TO EXISTING HOUSE AT NO 6
SIPSON WAY - WEST DRAYTON- UB7 0DN**

revisions

title

SITE AND LOCATION PLANS



drawn RP
scale 1:100@A3
date 04-10-2017
revision no

drawing no


RP909PLANNING




SITE PLAN 1:500

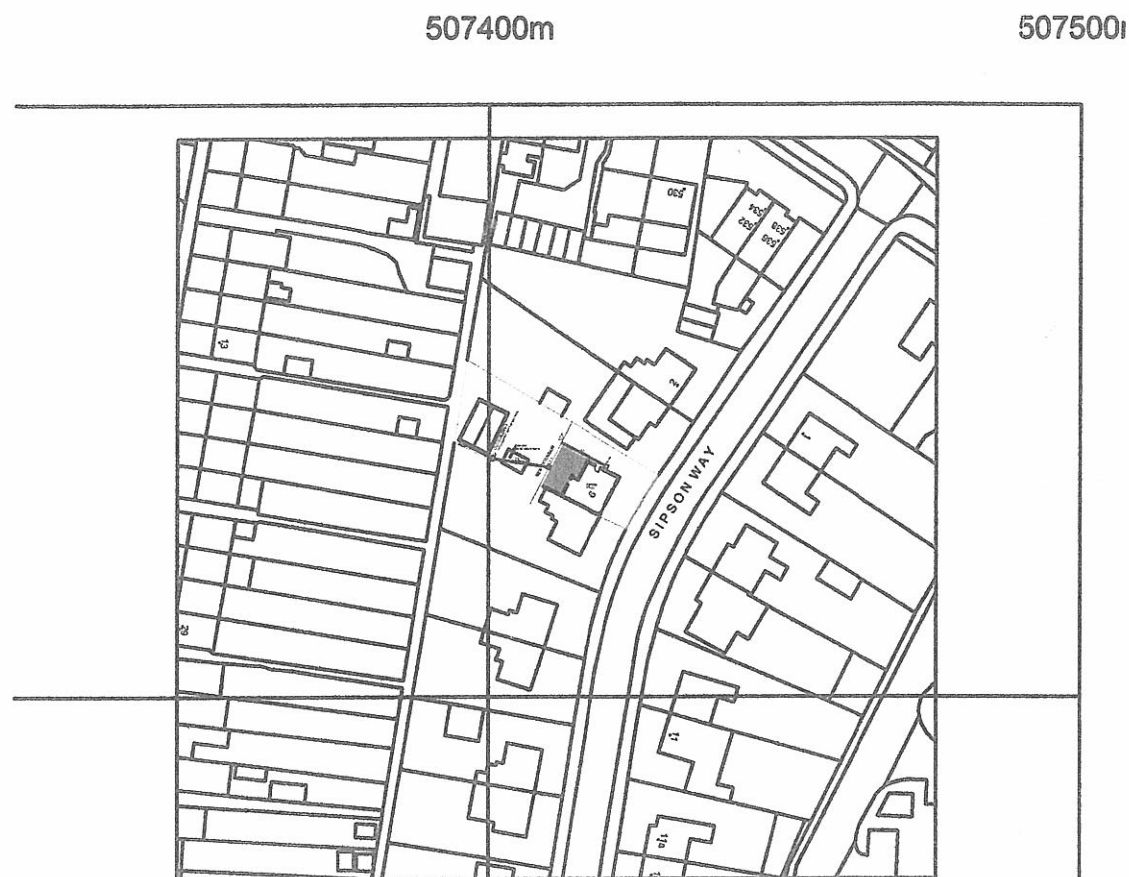 

LOCATION PLAN 1:1250

 

client

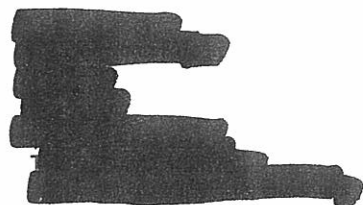

notes

project

**PROPOSED ALTERATIONS AND REAR EXTENSION TO EXISTING HOUSE AT NO 6
SIPSON WAY - WEST DRAYTON- UB7 0DN**

revisions





drawn RP
scale 1:100@A3
date 04-10-2017
revision no

title

SITE AND LOCATION PLANS

drawing no

RP909PLANNING

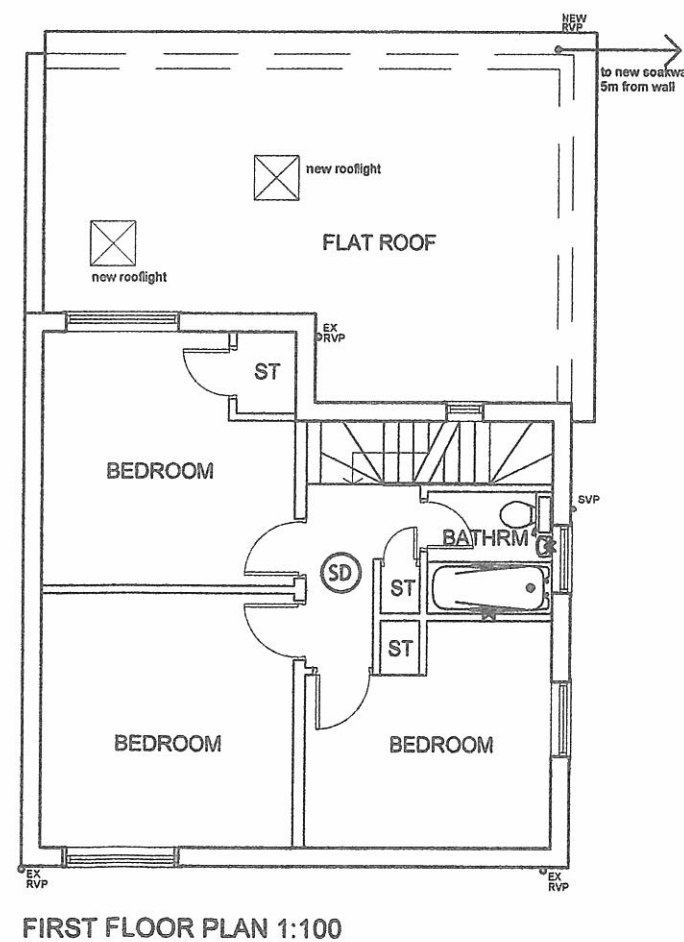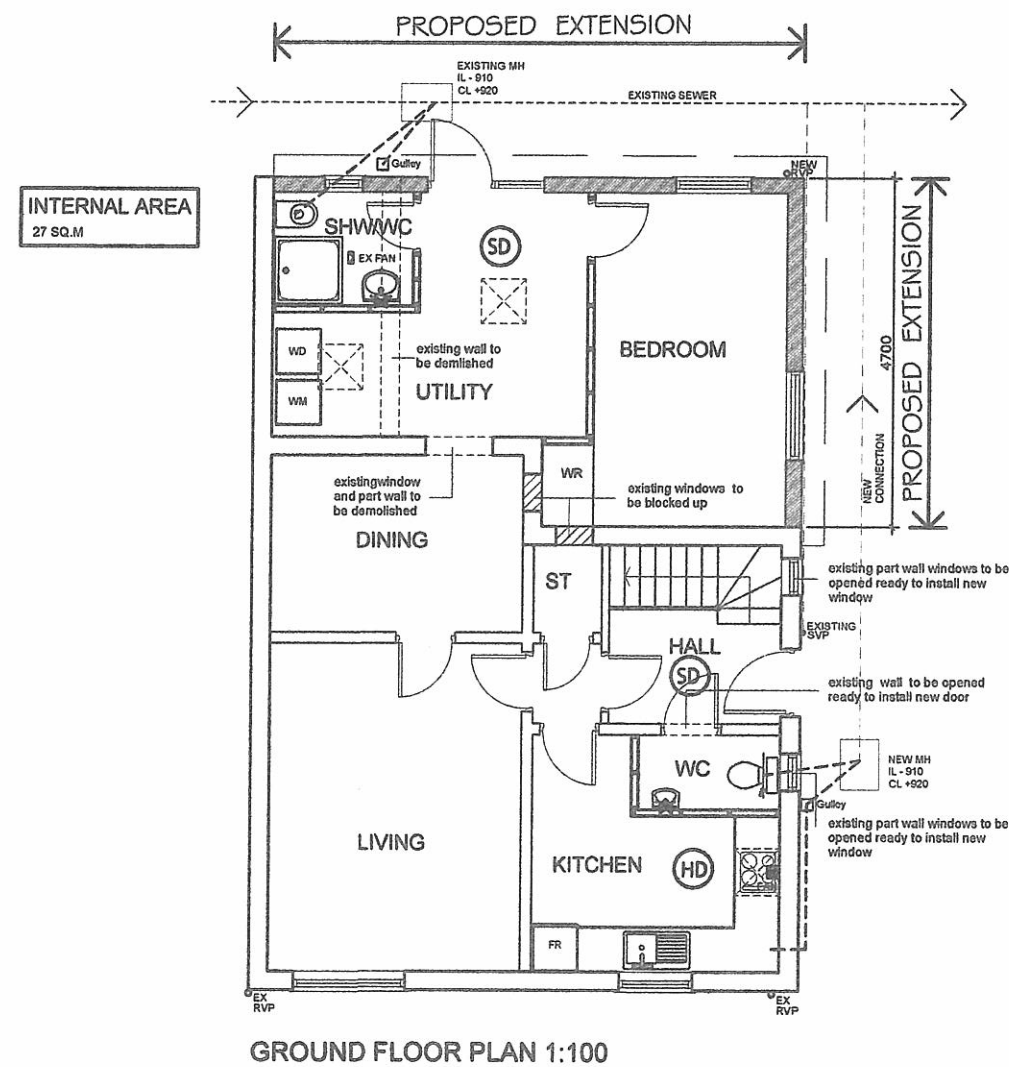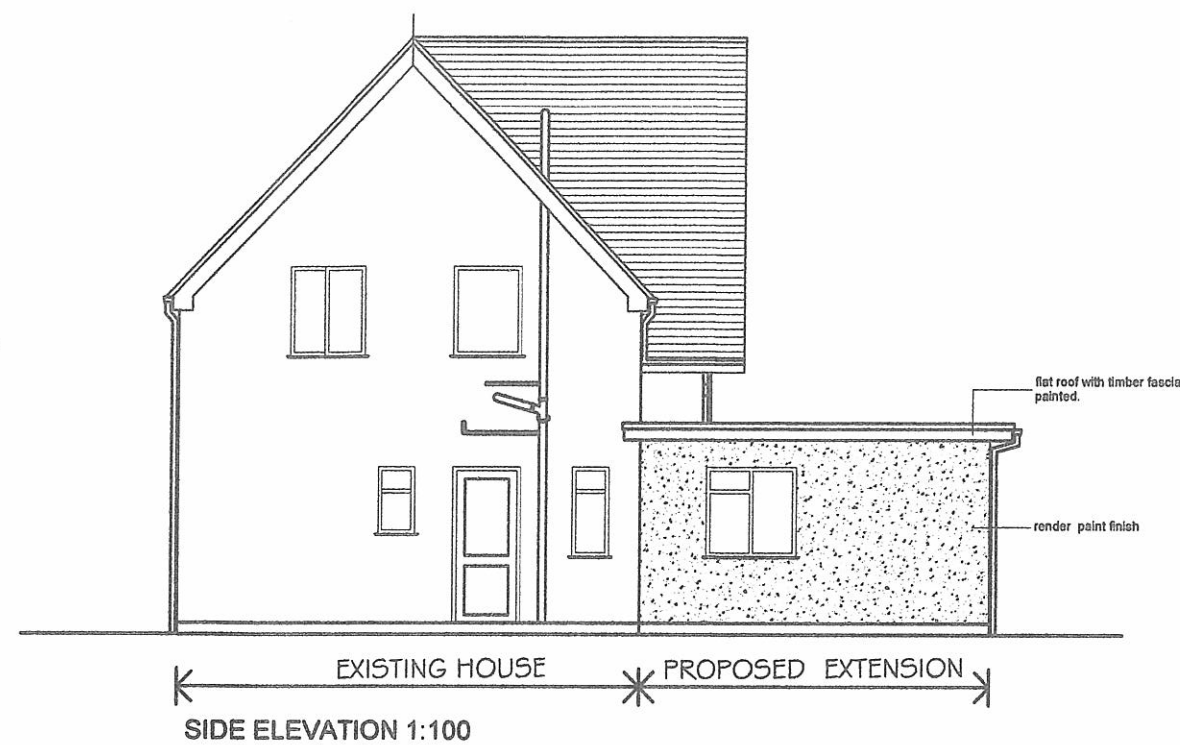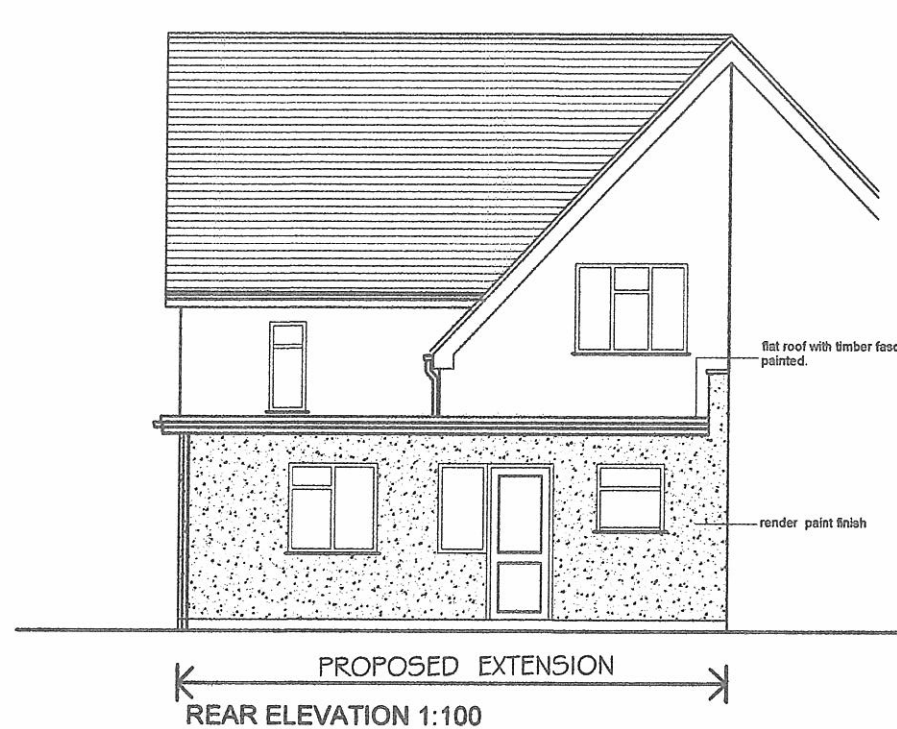

NOTES

EXISTING STURCTURE

NEW BLOCKWALL

EXISTING WALL TO BE DEMOLISHED

NEW TIMBER STUD PARTITIONS
- 100 X 50 STUDS AT 600
CTRS WITH 12.7mm GYPROC WALLBOARD
LINING AND SKIM COAT

DOORS - UPVC DOUBLE GLAZED IN WHITE

WINDOWS - ALL EXISTING AND NEW WINDOWS
UPVC DOUBLE GLAZED IN WHITE


ROOF - FLAT ROOF ON TIMBER JOISTS WITH
WITH FIBERGLASS TOP FINISH

HD HEAT DETECTOR

SD SMOKE DETECTOR


EXFAN EXTRACT FAN TO ACHIEVE 15L/S EXTRACTION
WITH 15 MIN OVERUN

FAN MECHANICAL VENTILATION TO KITCHEN OF 30L/SEC
WITHIN COOKER HOOD DUCTED TO EXTERNAL AIR

 

Scale Bar @1:100


client 	notes	project PROPOSED ALTERATIONS AND REAR EXTENSION TO EXISTING HOUSE AT NO 6 SIPSON WAY - WEST DRAYTON- UB7 0DN	title PROPOSED PLANS AND ELEVATIONS
revisions		drawn scale date revision no	RP drawing no RP911PLANNING 04-10-2017

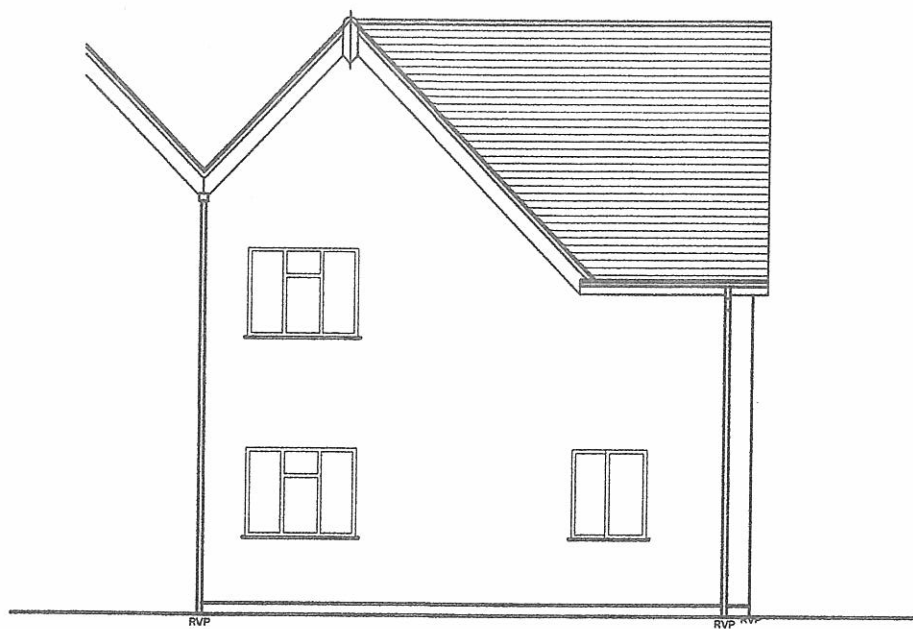


FRONT ELEVATION 1:100




SIDE ELEVATION 1:100

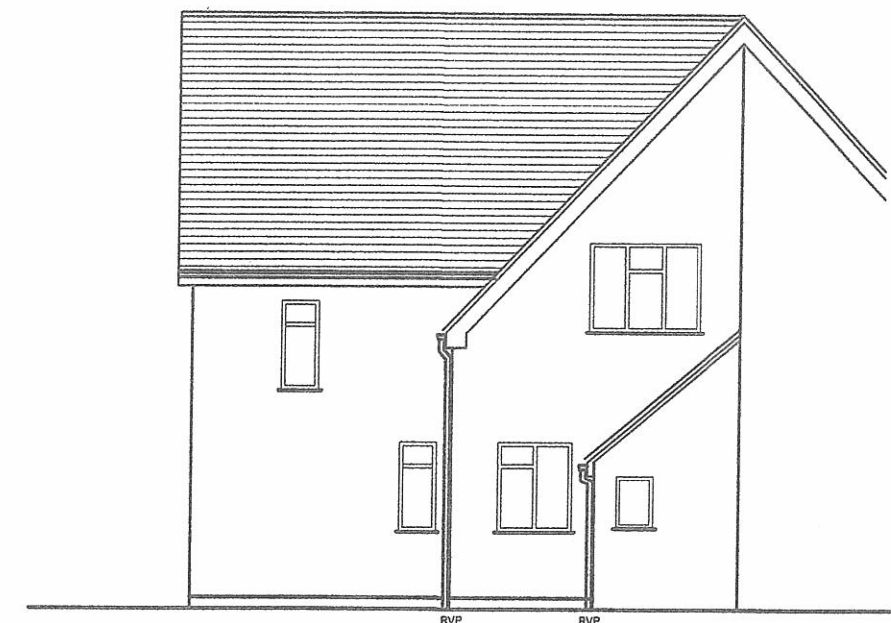


REAR ELEVATION 1:100

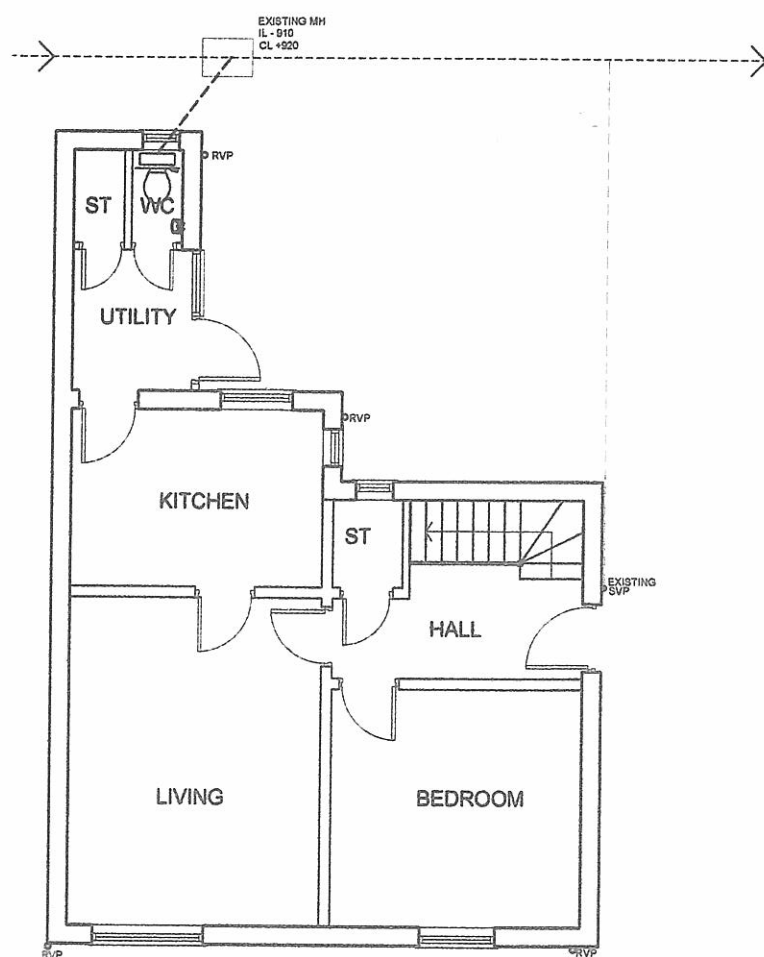


GROUND FLOOR PLAN 1:100

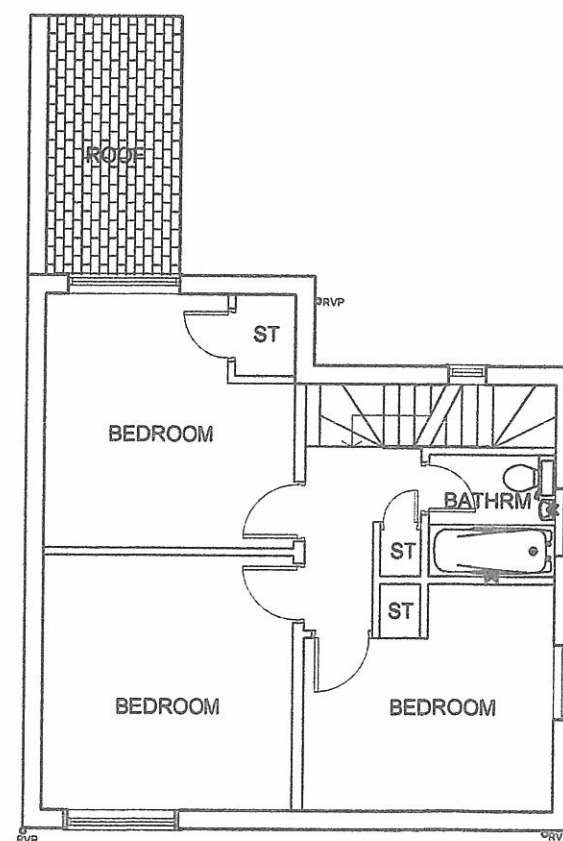

FIRST FLOOR PLAN 1:100

 

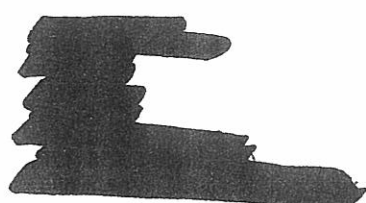client 	notes	project PROPOSED ALTERATIONS AND REAR EXTENSION TO EXISTING HOUSE AT NO 6 SIPSON WAY - WEST DRAYTON- UB7 0DN	title EXISTING PLANS AND ELEVATIONS
		revisions	drawn scale 1:100@A3 date 04-10-2017 revision no drawing no RP910PLANNING