



Plan, Existing




1:1250 Location Plan

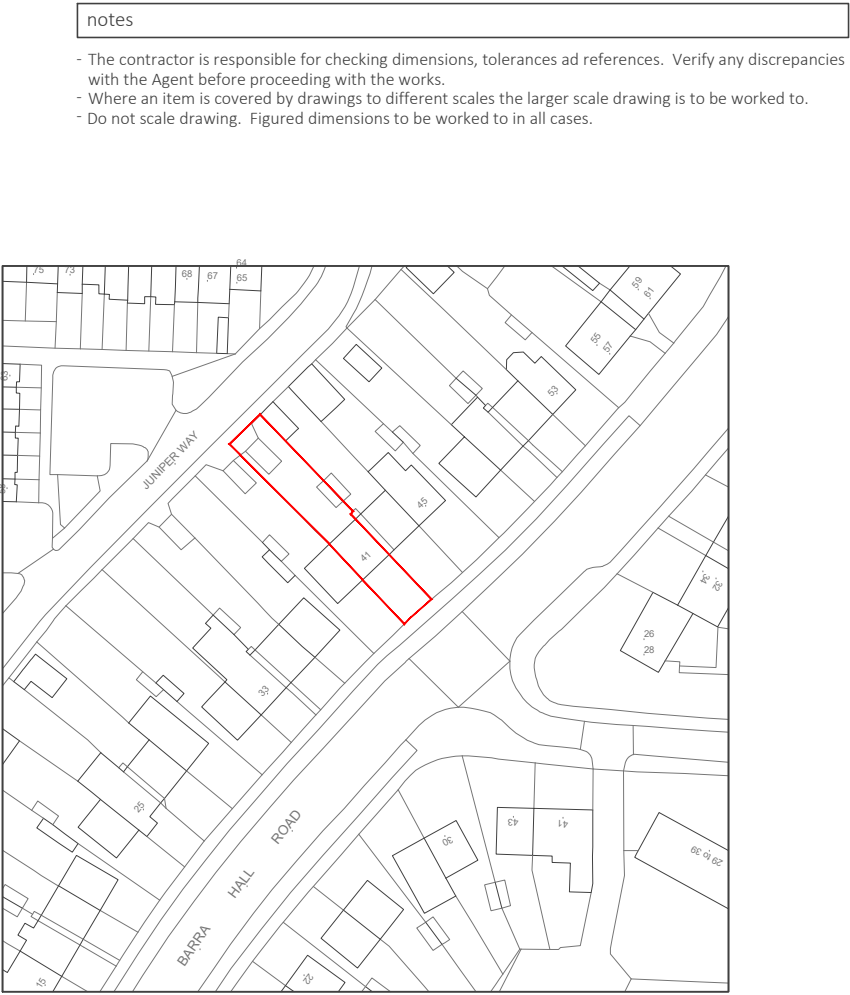


Side Elevation from No 43, Existing

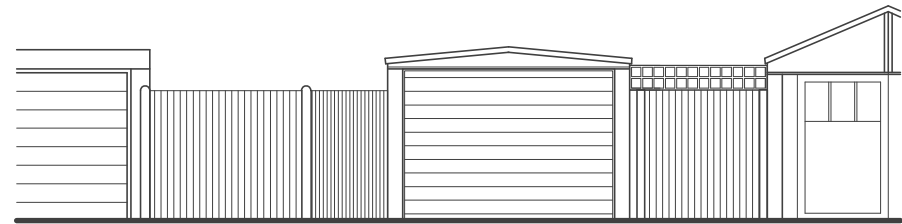

Juniper Way Elevation, Existing

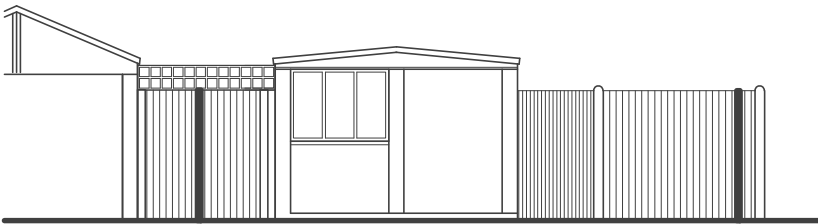

Juniper Way Rear Elevation, Existing

 

date	rev	revision	drawn MA	project	41 Barra Hall Road Hayes UB3 2NS	purpose of issue
-	-	-	checked MK	drawing	Detached Outbuilding As Existing	drawing no AA80153-E01
			scale 1:100@A3			rev
			date Oct 2022			
ASSI + ASSI Architectural Services 20 Church Street Twickenham Middlesex TW1 3NJ M 07964 213 230 E aassi@btinternet.com						

