



Plan, Existing

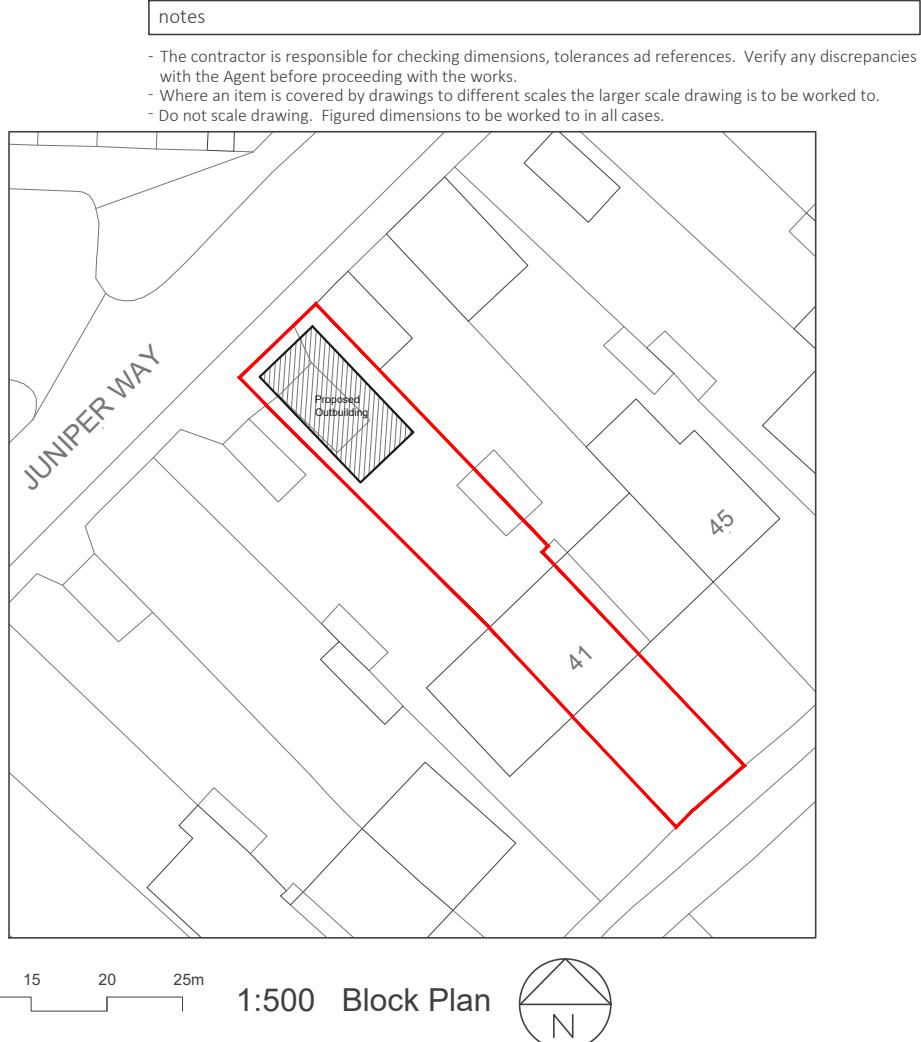


1:500 Block Plan

#### MATERIALS

Walls	to match existing brickwork
Windows	PVCu, White to match existing
Doors	PVCu, White to match existing
Flat Roof	3 layers roofing felt
Fascia	PVCu, Black to match existing
Guttering	PVCu, Black to match existing

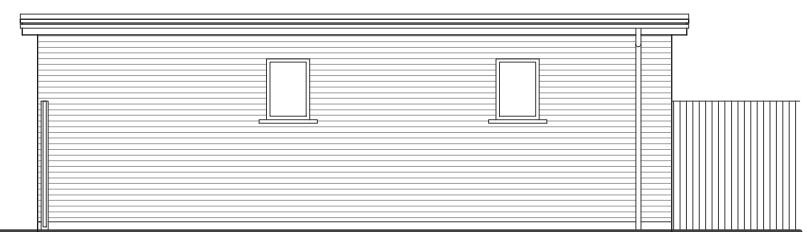


Side Elevation from No 39, Proposed

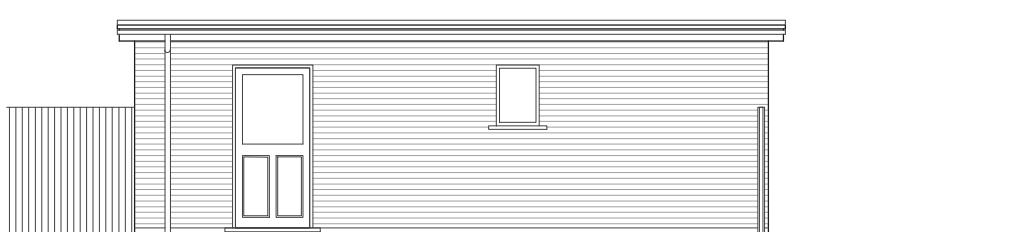


Side Elevation from No 43 , Proposed



Juniper Way Elevation, Proposed

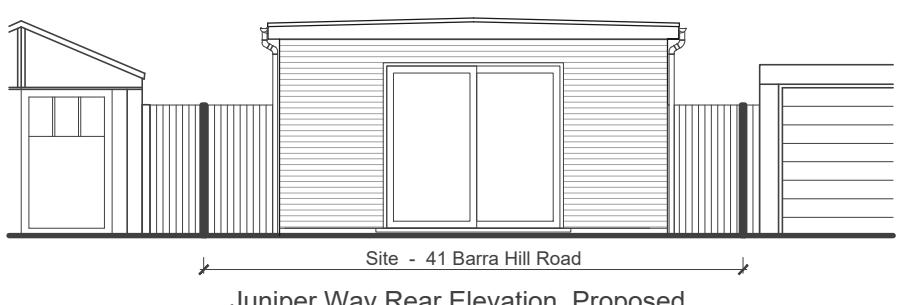

Juniper Way Rear Elevation, Proposed

 

date	rev	revision	drawn MA	project	purpose of issue
30-11-22	A	Roof changed to Flat roof. Footprint size reduced	checked MK	41 Barra Hall Road Hayes UB3 2NS	Planning
30-11-22	B		scale 1:100@A3	drawing Detached Outbuilding As Proposed	drawing no AA80153-P01
			date Oct 2022		rev B
ASSI + ASSI Architectural Services 20 Church Street Twickenham Middlesex TW1 3NJ M 07964 213 230 E aassi@btinternet.com					