



PROPOSED FIRST FLOOR PLAN

 

Scale Bar

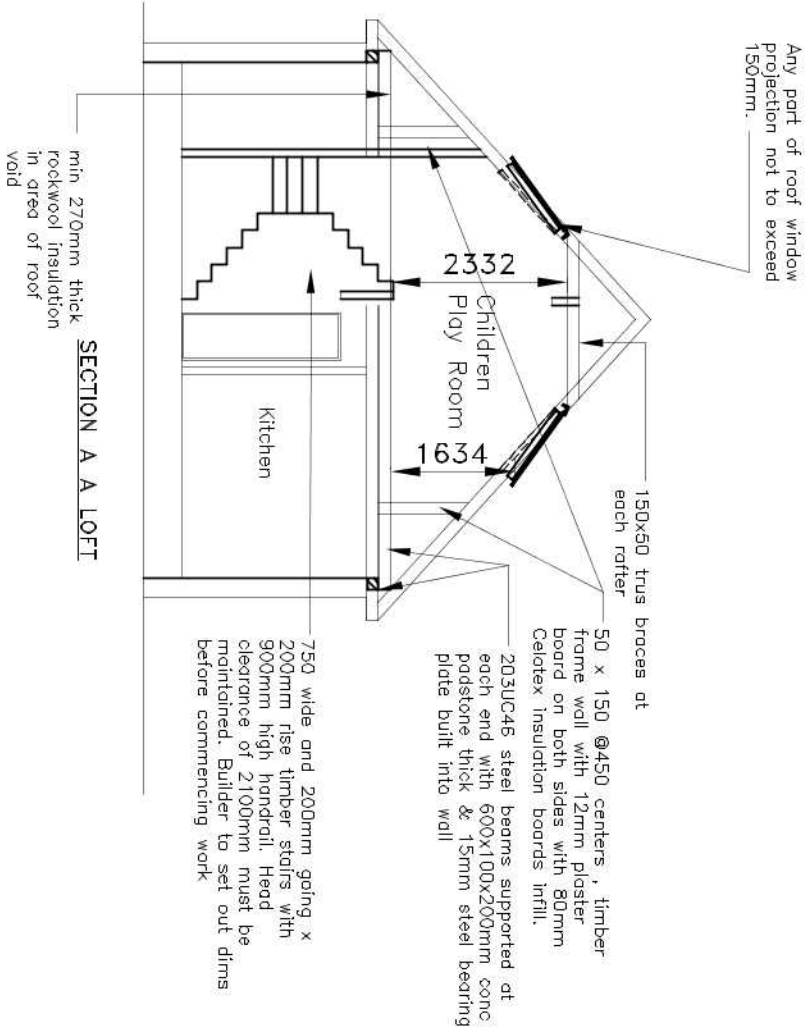

DRAWING TITLE  
PROPOSED FIRST FLOOR PLAN & SECTION

TITLE		Client	
Proposed loft conversion with front and rear dormer windows & roof lights on side elevations and proposed bicycle store 12 GRASMERE AVENUE, RUISLIP, HA4 7PN		Thushara Jayalath	
Drawn by Dev	Date June 2020	Scale 1:100	Drawing No. Revision TUL-06 01