



EXISTING ROOF PLAN

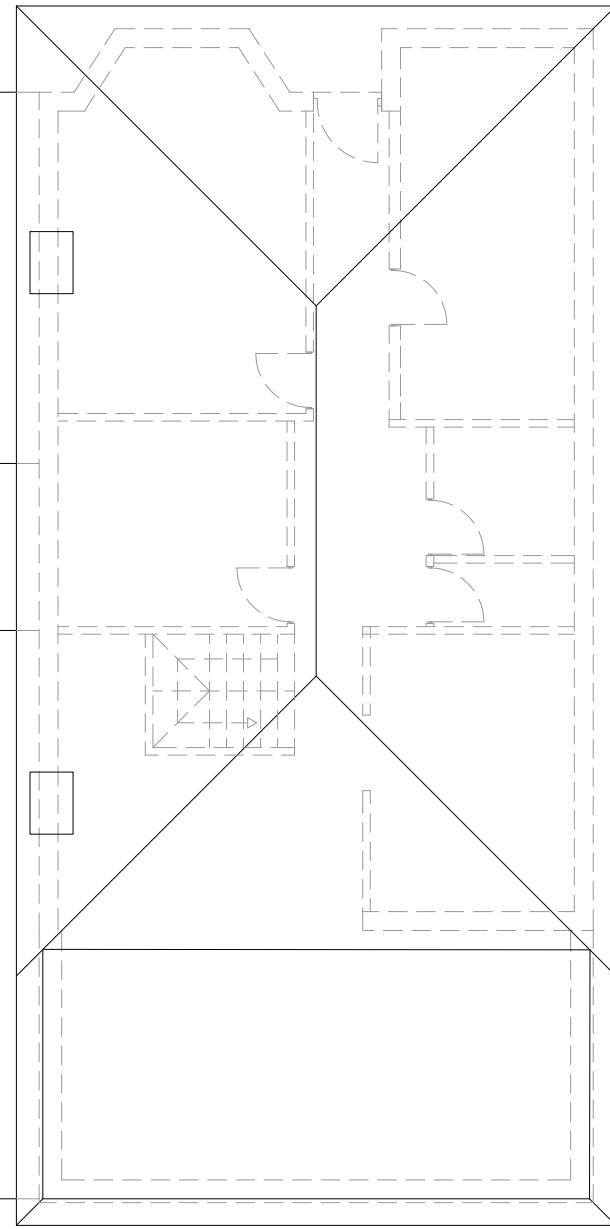

EXISTING GROUND FLOOR PLAN

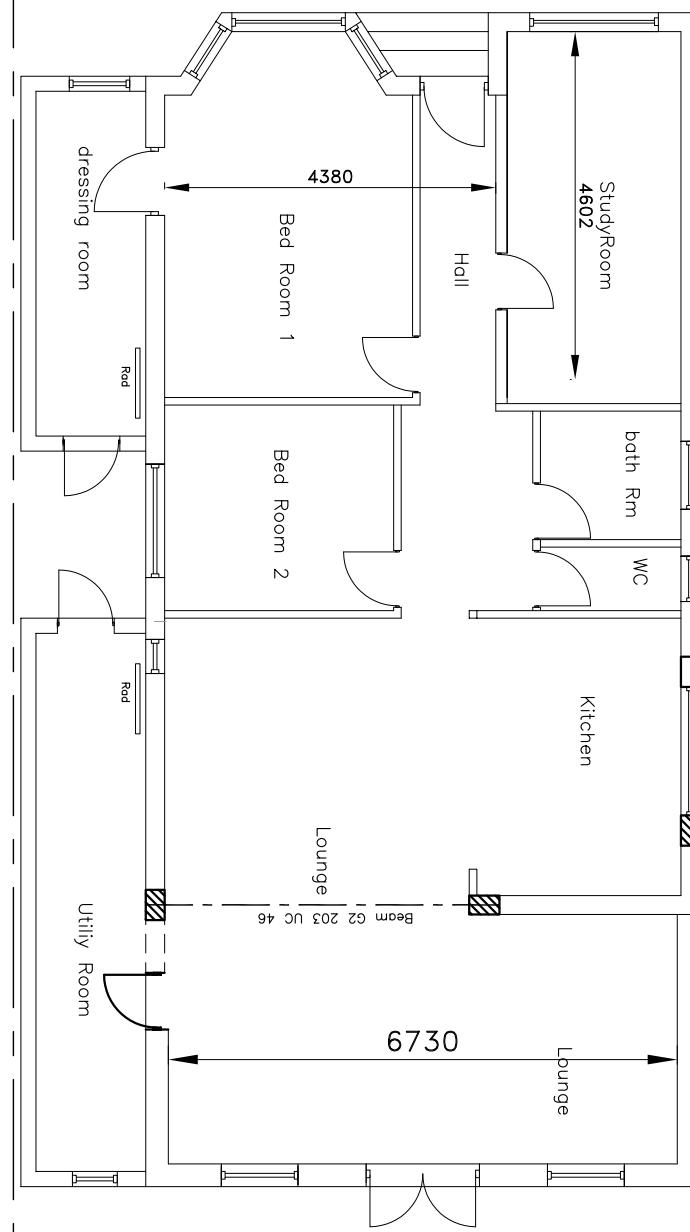

	DRAWING TITLE EXISTING GROUND FLOOR PLAN & ROOF PLAN	TITLE Proposed loft conversion with front and rear dormer windows & roof lights on side elevations and proposed bicycle store 12 GRASMERE AVENUE, RUISLIP, HA4 7PN	Client Thushara Jayalath
Drawn by Dev	Date June 2020	Scale 1:100	Drawing No. TJL-01 Revision 01