



PROPOSED LEFT SIDE ELEVATION

PROPOSED FRONT ELEVATION

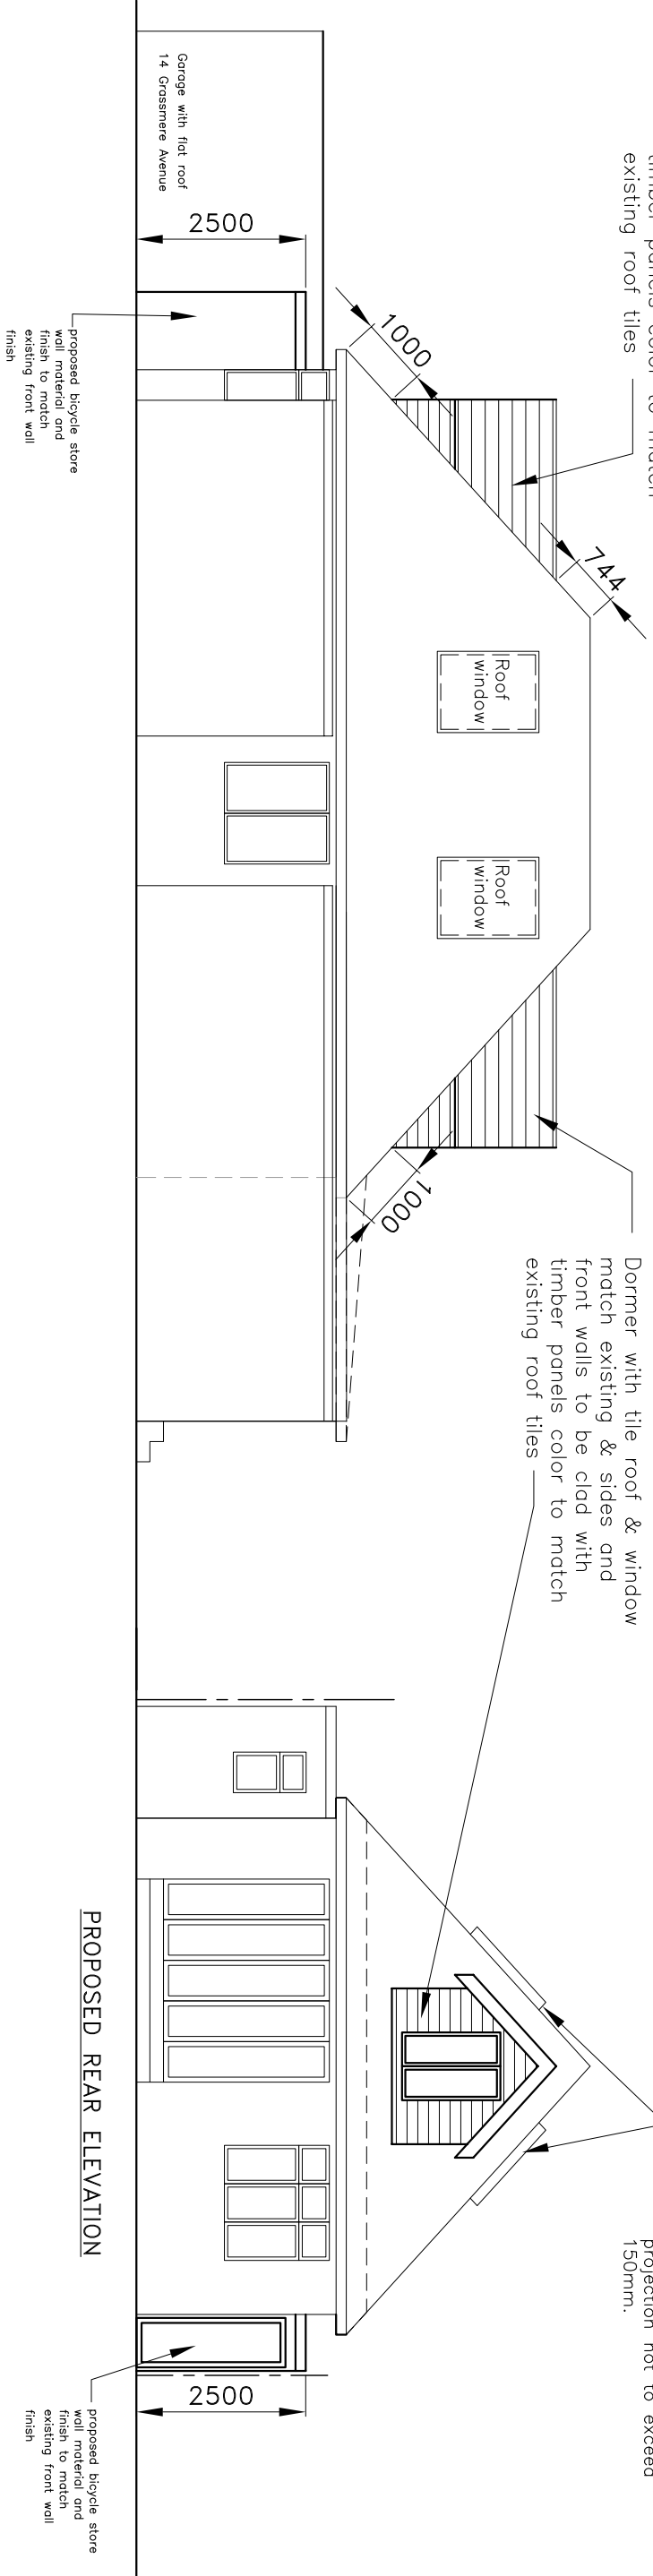

PROPOSED RIGHT SIDE ELEVATION

PROPOSED REAR ELEVATION

 

Scale Bar

|  |  |   |  |                                      |                                   |  |
|--|--|---|--|--------------------------------------|-----------------------------------|--|
|  |  | <div>DRAWING TITLE</div> <div>PROPOSED ELEVATIONS</div> | <div>TITLE</div> <div>Proposed loft conversion with front and rear dormer windows &amp; roof lights on side elevations and proposed bicycle store</div> <div>12 GRASSMERE AVENUE, RUISLIP, H44 7PN</div> <div>Drawn by<br/>Dev</div> | <div>Date</div> <div>June 2020</div> | <div>Scale</div> <div>1:100</div> | <div>Drawing No.</div> <div>TJL-04</div> <div>Revision</div> <div>01</div> |
|--|--|---|--|--------------------------------------|-----------------------------------|--|