



BOROUGH of HILLINGDON

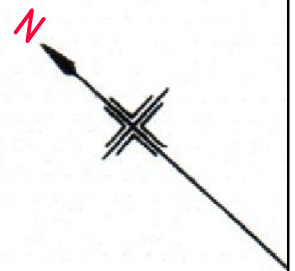

Scale 1:1250

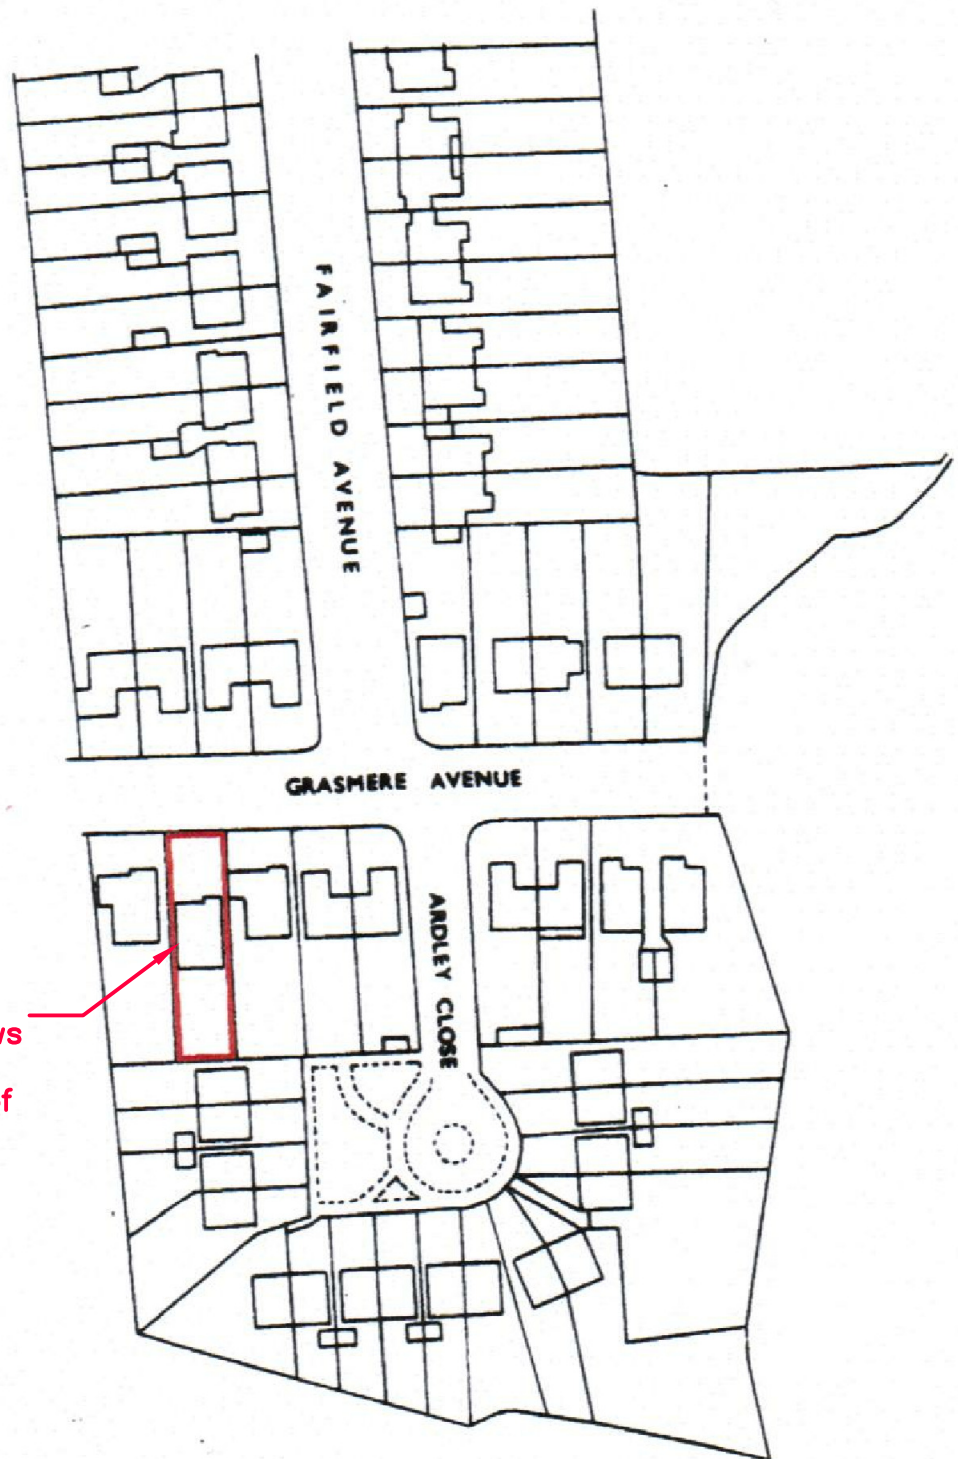

Proposed loft conversion
with dormers with windows
on both side elevations
and rear elevation & roof
light on front elevation.
12 GRASMERE AVENUE,
RUISLIP, HA4 7PN