



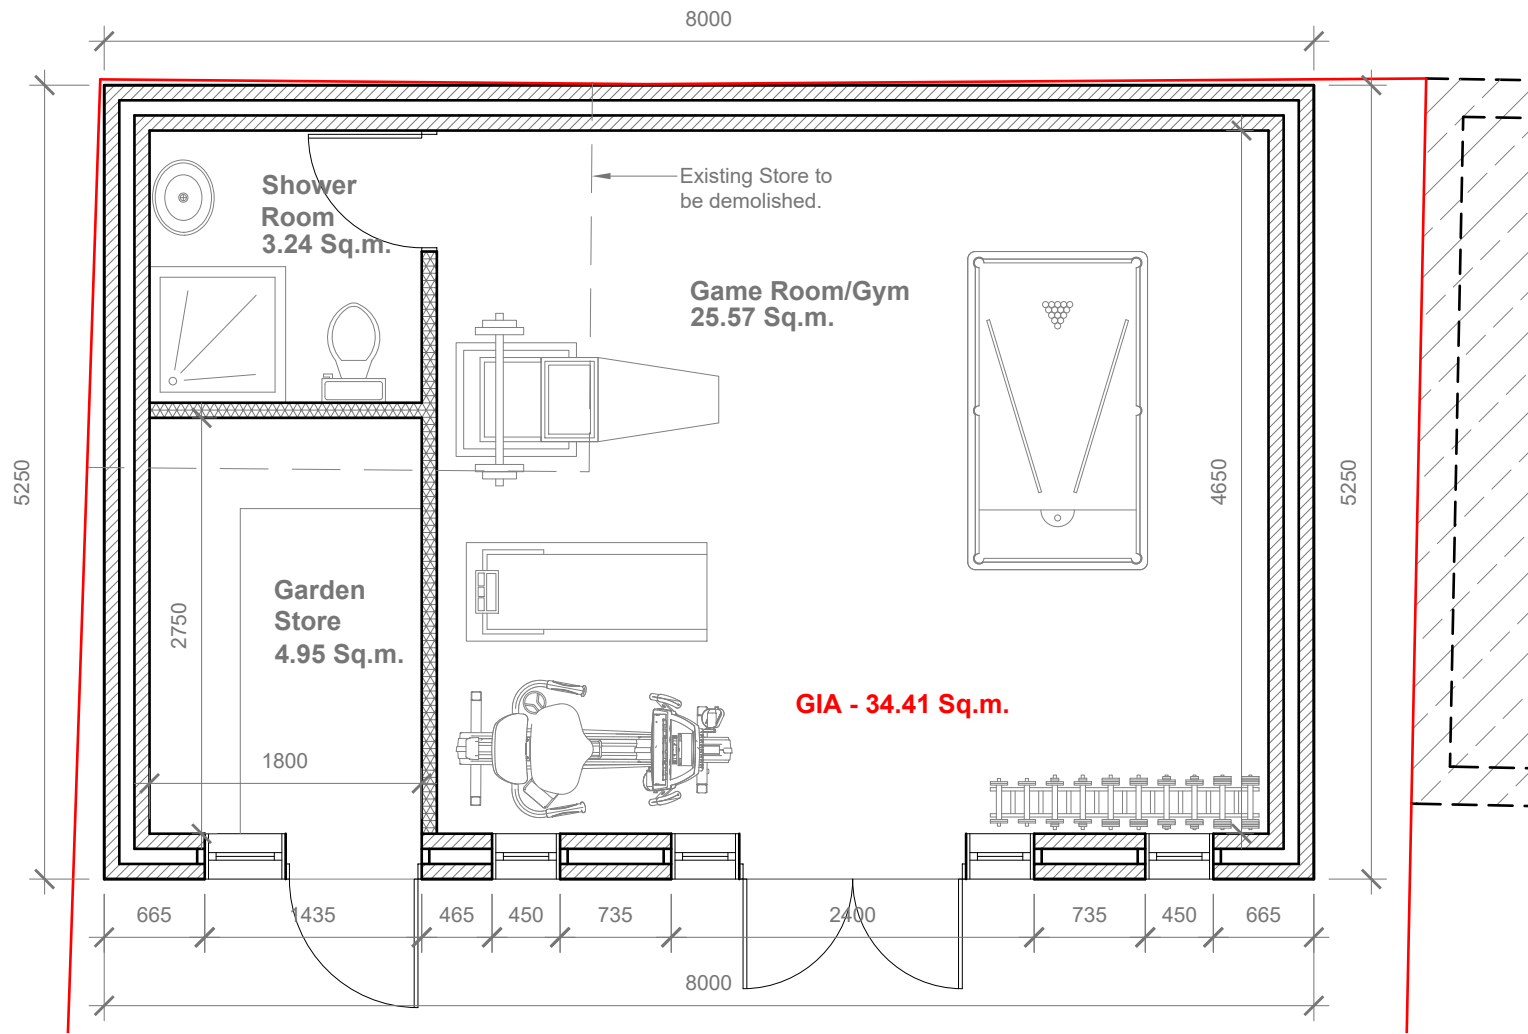


Proposed OutBuilding Plan
Scale 1:50

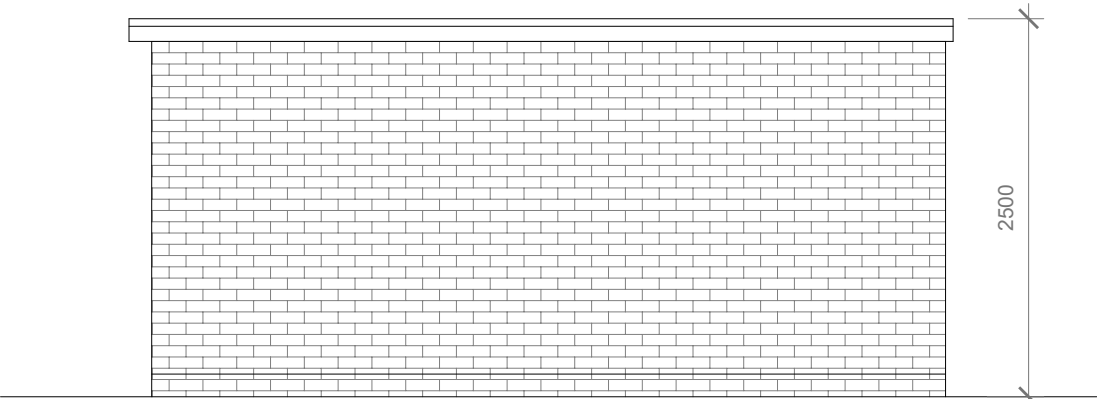


Proposed Side Elevation
Scale 1:50

Proposed External Finish Materials to Match Existing External Finish Materials

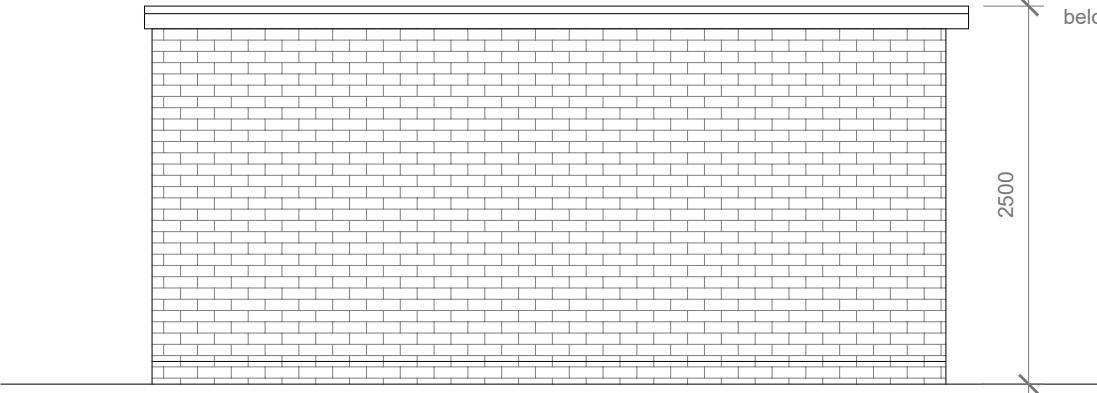


Proposed Side Elevation
Scale 1:50

Proposed Flank Wall Window to be Obscure Glazed and Non Opening below 1.7m from FFL

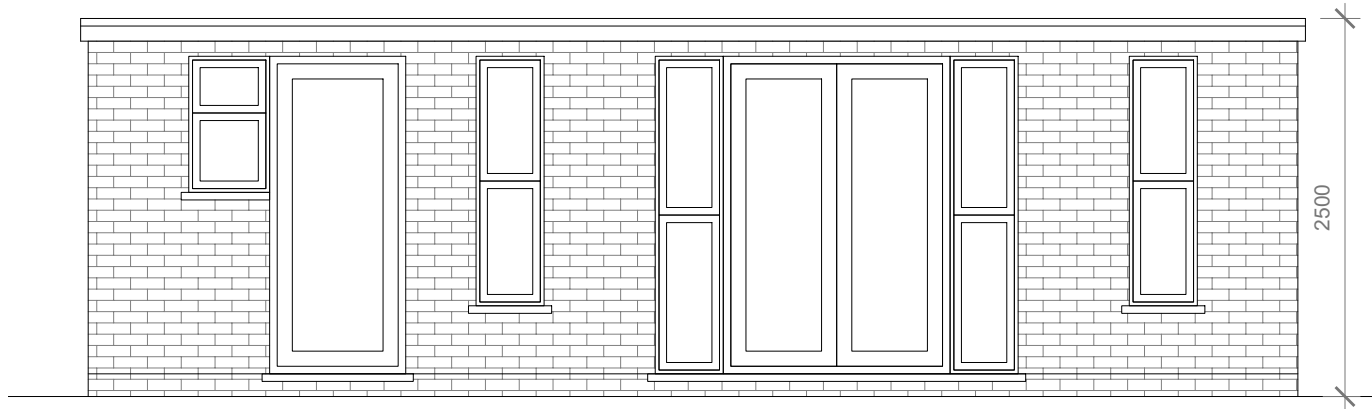

Proposed Front Elevation
Scale 1:50

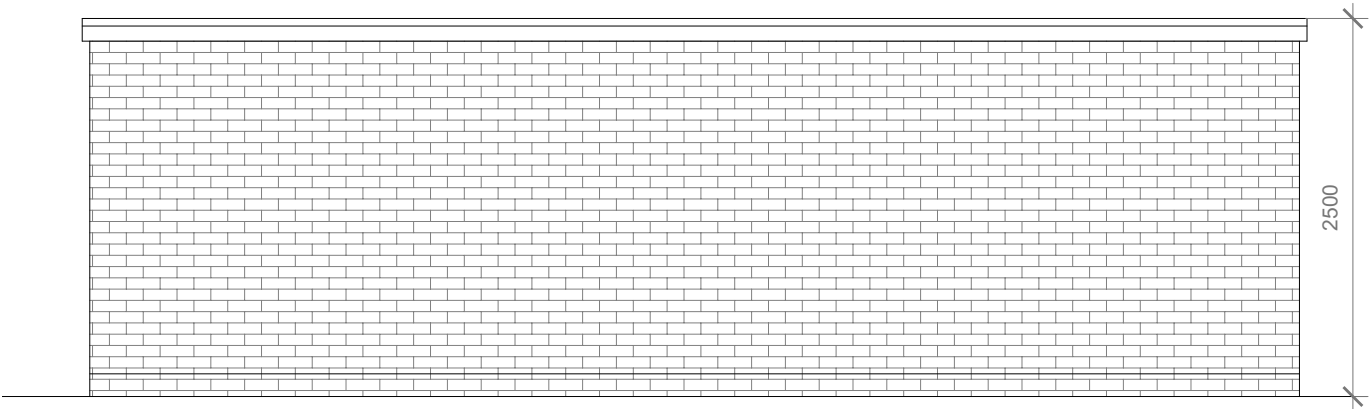

Proposed Rear Elevation
Scale 1:50



GENERAL NOTES:
1. ALL DIMENSIONS ARE IN MILLIMETER.
2. VERIFY ALL DIMENSIONS AND CONDITIONS BEFORE BUILDING OR STARTING CONSTRUCTION. NOTIFY THE DESIGNER IMMEDIATELY OF ANY DISCREPANCY OR VARIATION.
3. ALL WORK TO COMPLY WITH CURRENT BUILDING REGULATIONS AND CODES OF PRACTICE.

Title:

Proposed Out-Building Floor Plan & Elevations

Site Address	Scale: 1:50 @A3	Revision Date:
42 Birchway, Hayes. UB3 3PA	Date: 13/05/2026	
	Drawing No.: 2026/063 -01	
	Drawn By: RO	e:mail - faluckpatel@yahoo.com (M) +44 (0) 7871 466 254

**Faluck
Patel**