


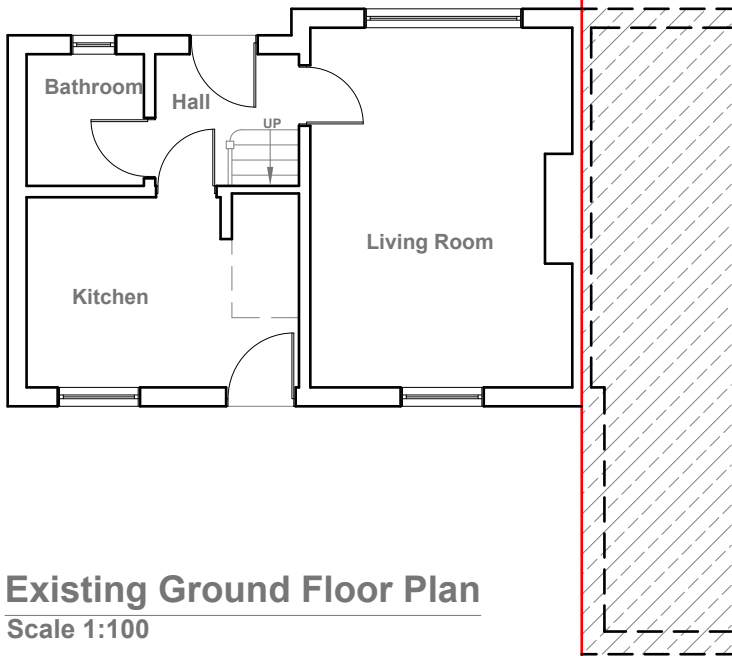


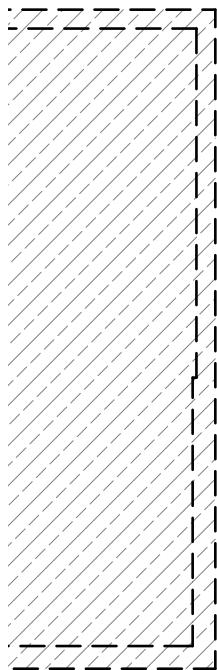



Existing Ground Floor Plan
Scale 1:100

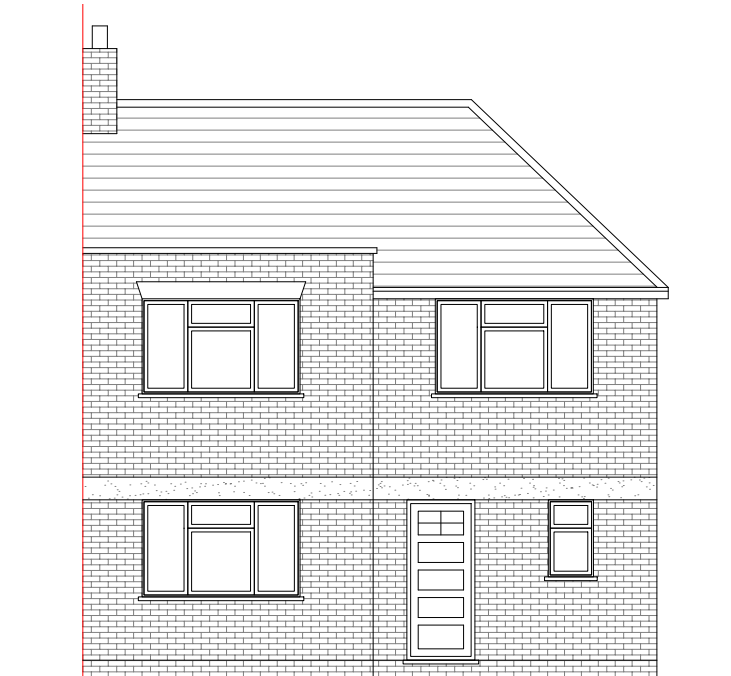

Existing Front Elevation
Scale 1:100

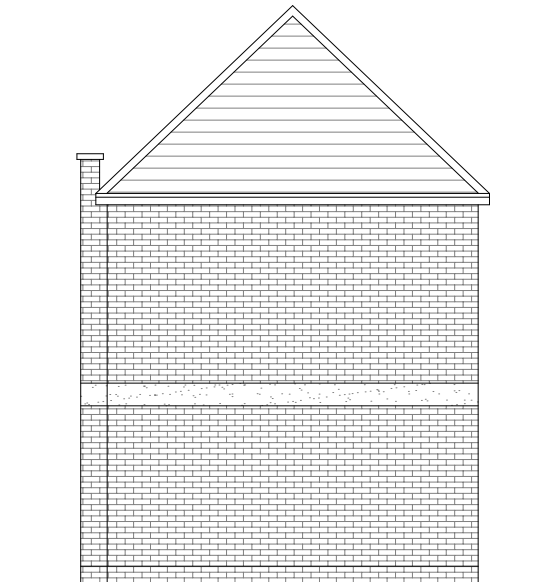


Existing Side Elevation
Scale 1:100

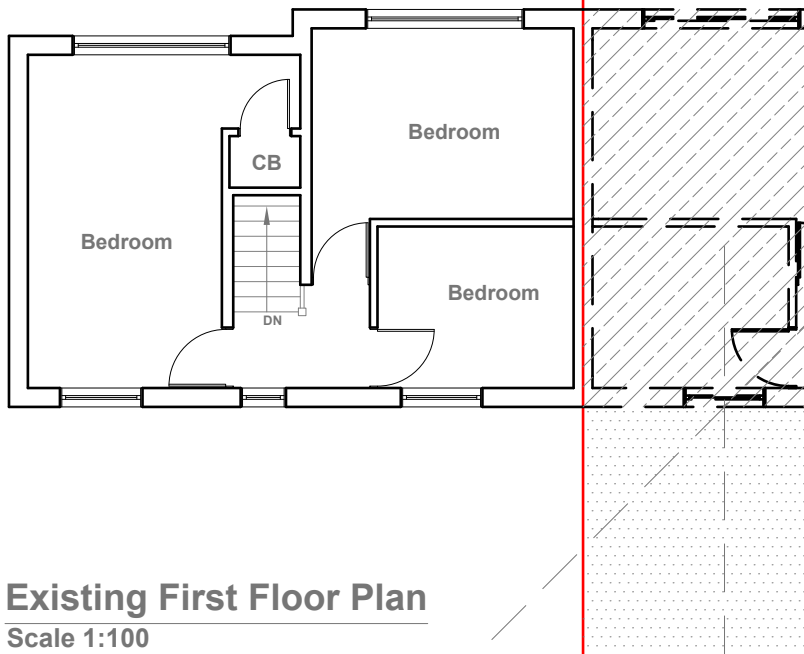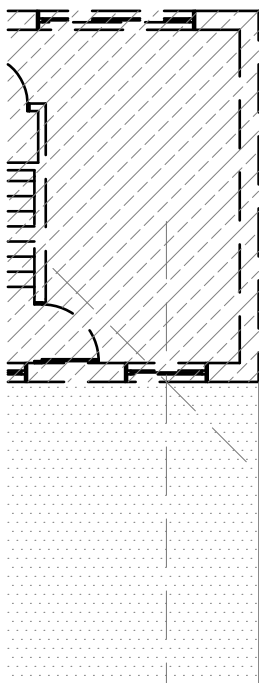

Existing First Floor Plan
Scale 1:100



Existing Rear Elevation
Scale 1:100

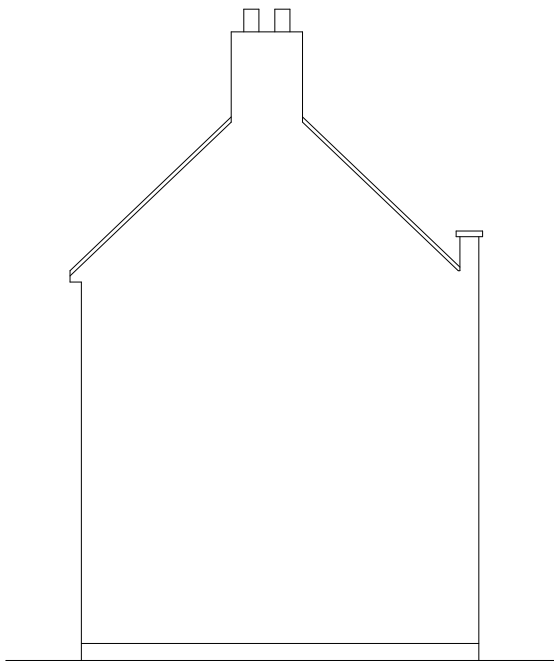

Existing Side Elevation
Scale 1:100




GENERAL NOTES:
1. ALL DIMENSIONS ARE IN MILLIMETER.
2. VERIFY ALL DIMENSIONS AND CONDITIONS BEFORE BUILDING OR STARTING CONSTRUCTION. NOTIFY THE DESIGNER IMMEDIATELY OF ANY DISCREPANCY OR VARIATION.
3. ALL WORK TO COMPLY WITH CURRENT BUILDING REGULATIONS AND CODES OF PRACTICE

Title:

Existing Floor Plans & Elevations


Site Address	Scale: 1:100 @A3	Revision Date:
42 Birchway, Hayes. UB3 3PA	Date: 13/05/2026	
	Drawing No.: 2026/063 -01	
	Drawn By: RO	e:mail - faluckpatel@yahoo.com (M) +44 (0) 7871 466 254



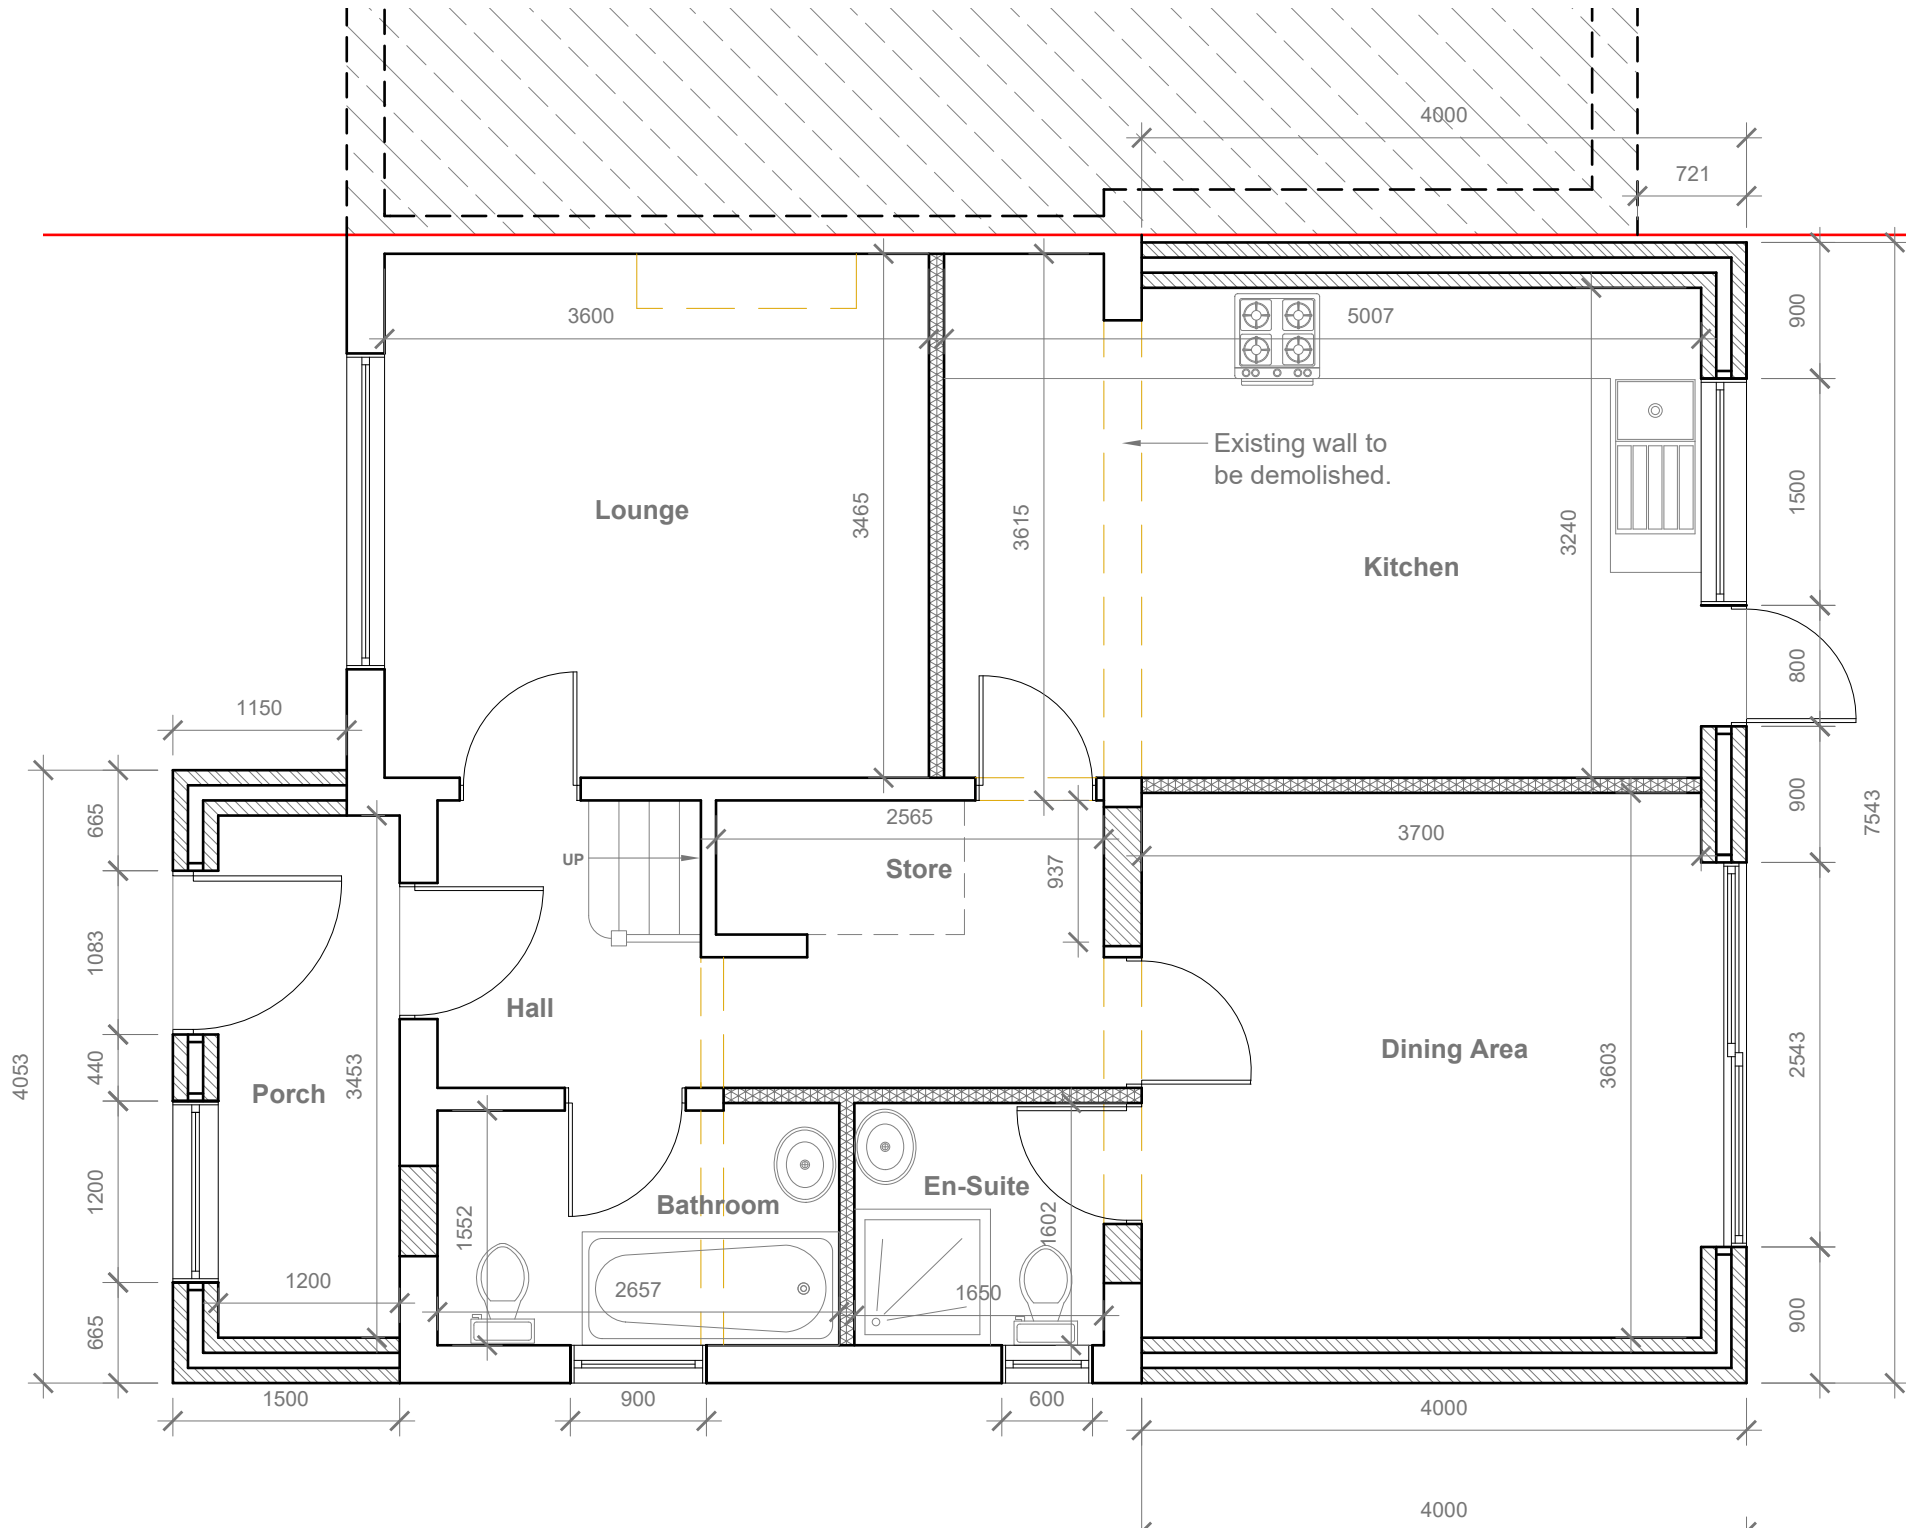

Proposed Ground Floor Plan
Scale 1:50

- GENERAL NOTES:
1. ALL DIMENSIONS ARE IN MILLIMETER.
 2. VERIFY ALL DIMENSIONS AND CONDITIONS BEFORE BUILDING OR STARTING CONSTRUCTION. NOTIFY THE DESIGNER IMMEDIATELY OF ANY DISCREPANCY OR VARIATION.
 3. ALL WORK TO COMPLY WITH CURRENT BUILDING REGULATIONS AND CODES OF PRACTICE

 


Title:

Proposed Ground Floor Plan

Site Address	Scale: 1:50 @A3
42 Birchway, Hayes. UB3 3PA	Date: 13/05/2026
	Drawing No.: 2026/063 -02
	Drawn By: RO

Revision Date:	Faluck Patel
e:mail - faluckpatel@yahoo.com (M) +44 (0) 7871 466 254	

- GENERAL NOTES:**
1. ALL DIMENSIONS ARE IN MILLIMETER.
 2. VERIFY ALL DIMENSIONS AND CONDITIONS BEFORE BUILDING OR STARTING CONSTRUCTION. NOTIFY THE DESIGNER IMMEDIATELY OF ANY DISCREPANCY OR VARIATION.
 3. ALL WORK TO COMPLY WITH CURRENT BUILDING REGULATIONS AND CODES OF PRACTICE

 

Title:

Proposed First Floor Plan

Site Address	Scale: 1:50 @A3
42 Birchway, Hayes. UB3 3PA	Date: 13/05/2026
	Drawing No.: 2026/063 -03
	Drawn By: RO

Revision Date:	
e:mail - faluckpatel@yahoo.com (M) +44 (0) 7871 466 254	



Proposed Front Elevation
Scale 1:100

Proposed Side Elevation
Scale 1:100



Proposed Rear Elevation
Scale 1:100

Proposed Side Elevation
Scale 1:100



GENERAL NOTES:
1. ALL DIMENSIONS ARE IN MILLIMETER.
2. VERIFY ALL DIMENSIONS AND CONDITIONS BEFORE BUILDING OR STARTING CONSTRUCTION. NOTIFY THE DESIGNER IMMEDIATELY OF ANY DISCREPANCY OR VARIATION.
3. ALL WORK TO COMPLY WITH CURRENT BUILDING REGULATIONS AND CODES OF PRACTICE

Title:

Proposed Elevations

Site Address
42 Birchway,
Hayes.
UB3 3PA

Scale: 1:100 @A3
Date: 13/05/2026
Drawing No.:
2026/063 -04
Drawn By:
RO

Revision Date:

e:mail -
faluckpatel@yahoo.com
(M) +44 (0) 7871 466 254

