

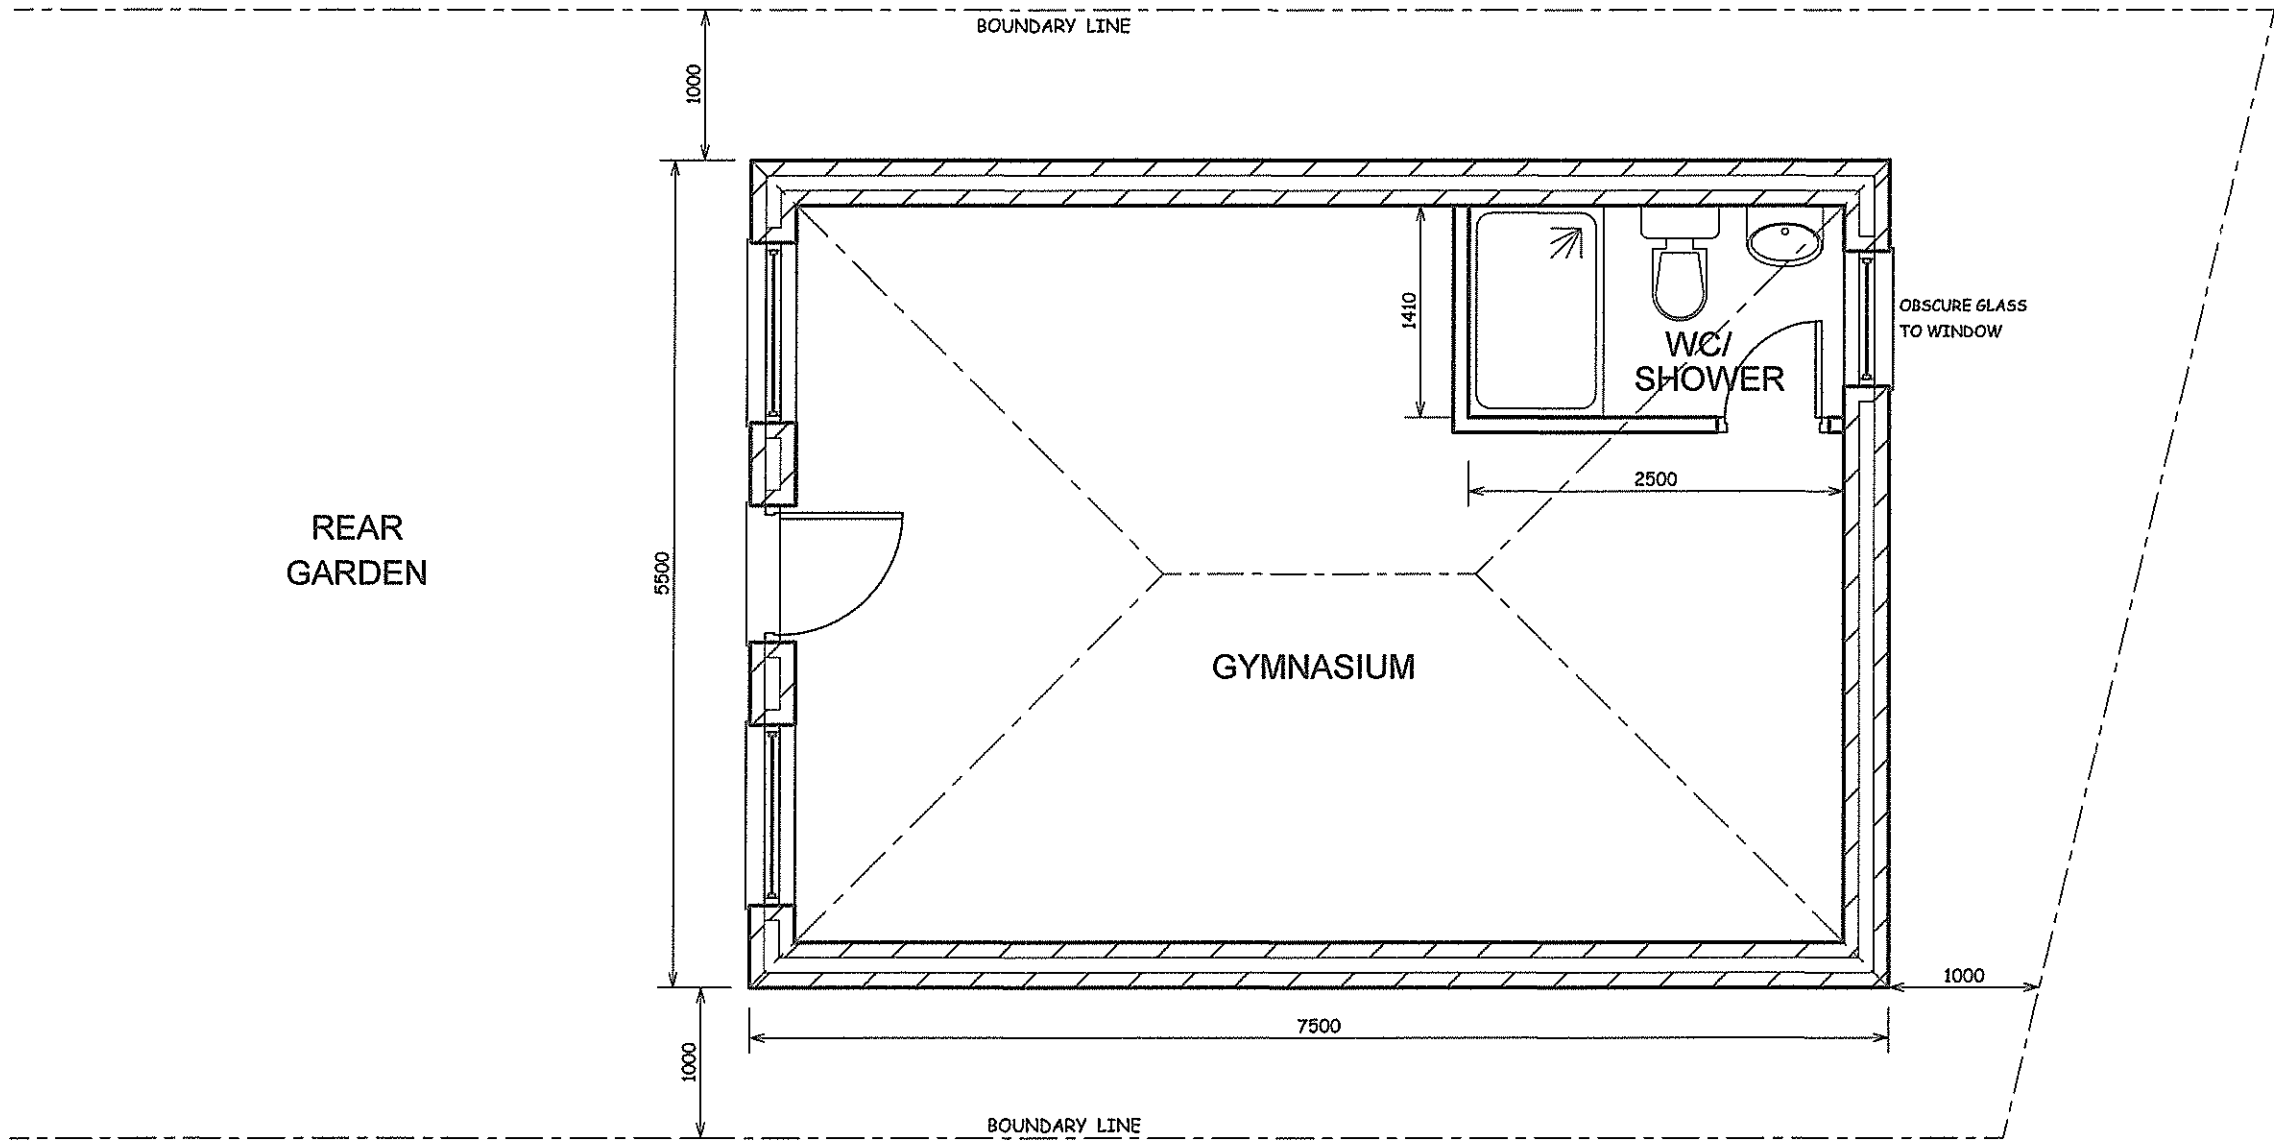


SCALE BAR

A		
REV.	DATE	DESCRIPTION
COPYRIGHT: R.P.ARCHITECTURAL SERVICES 39A,NORWICH ROAD NORTHWOOD MIDDLESEX HA6 1ND Tel:07753 659794		
CLIENT:		
JOB TITLE: 96 DAWLEY ROAD HAYES UB3 1NE		
DRAWING TITLE PROPOSED FLOOR PLAN		
SCALE: 1:50		
DATE:MAR/2025		DRAWN: RPA
DRAWING NO. RPA/96/DR/UB3/101		REV.

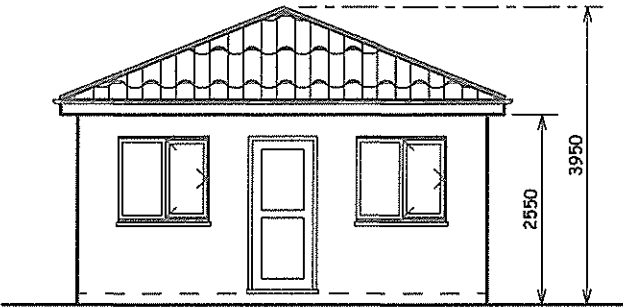

PROPOSED FRONT ELEVATION

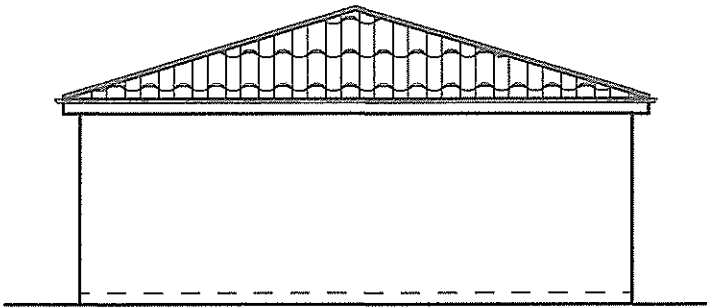

PROPOSED RIGHT HAND ELEVATION


EXTERNAL MATERIALS FINISHES:

ROOF TILES TO BE MARLEY OR SIMILAR TO
SUIT APPROXIMATELY 22 DEGREE PITCH ROOF


NEW WINDOWS AND DOOR TO BE DOUBLE GLAZED
IN WHITE UPVC

WALLS TO HAVE PAINTED RENDER FINISH EXTERNALLY

110mm DIA. HALF ROUND BLACK UPVC GUTTER
ON PAINTED FASCIA BOARD

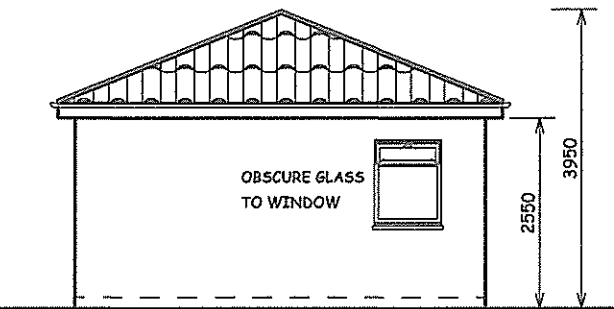

PROPOSED REAR ELEVATION

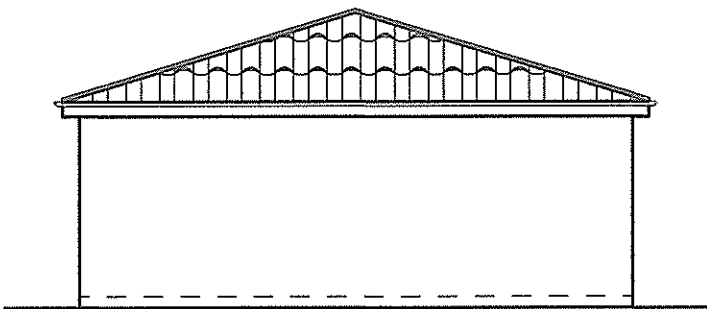

PROPOSED LEFT HAND ELEVATION



SCALE BAR

A	
DATE:	REVISION

COPYRIGHT:

R.P.ARCHITECTURAL SERVICES
39A,NORWICH ROAD
NORTHWOOD
MIDDLESEX
HA6 1ND

Tel: 07753 659794

CLIENT:

JOB TITLE:

96 DAWLEY ROAD
HAYES
UB3 1NE

DRAWING TITLE:

ELEVATIONS

SCALE : 1:100

DATE:MAR/2025	DRAWN: RPA
---------------	------------

DRAWING NO. RPA/96/DR/UB3/102	REV.
----------------------------------	------