




PROPOSED FIRST FLOOR PLAN

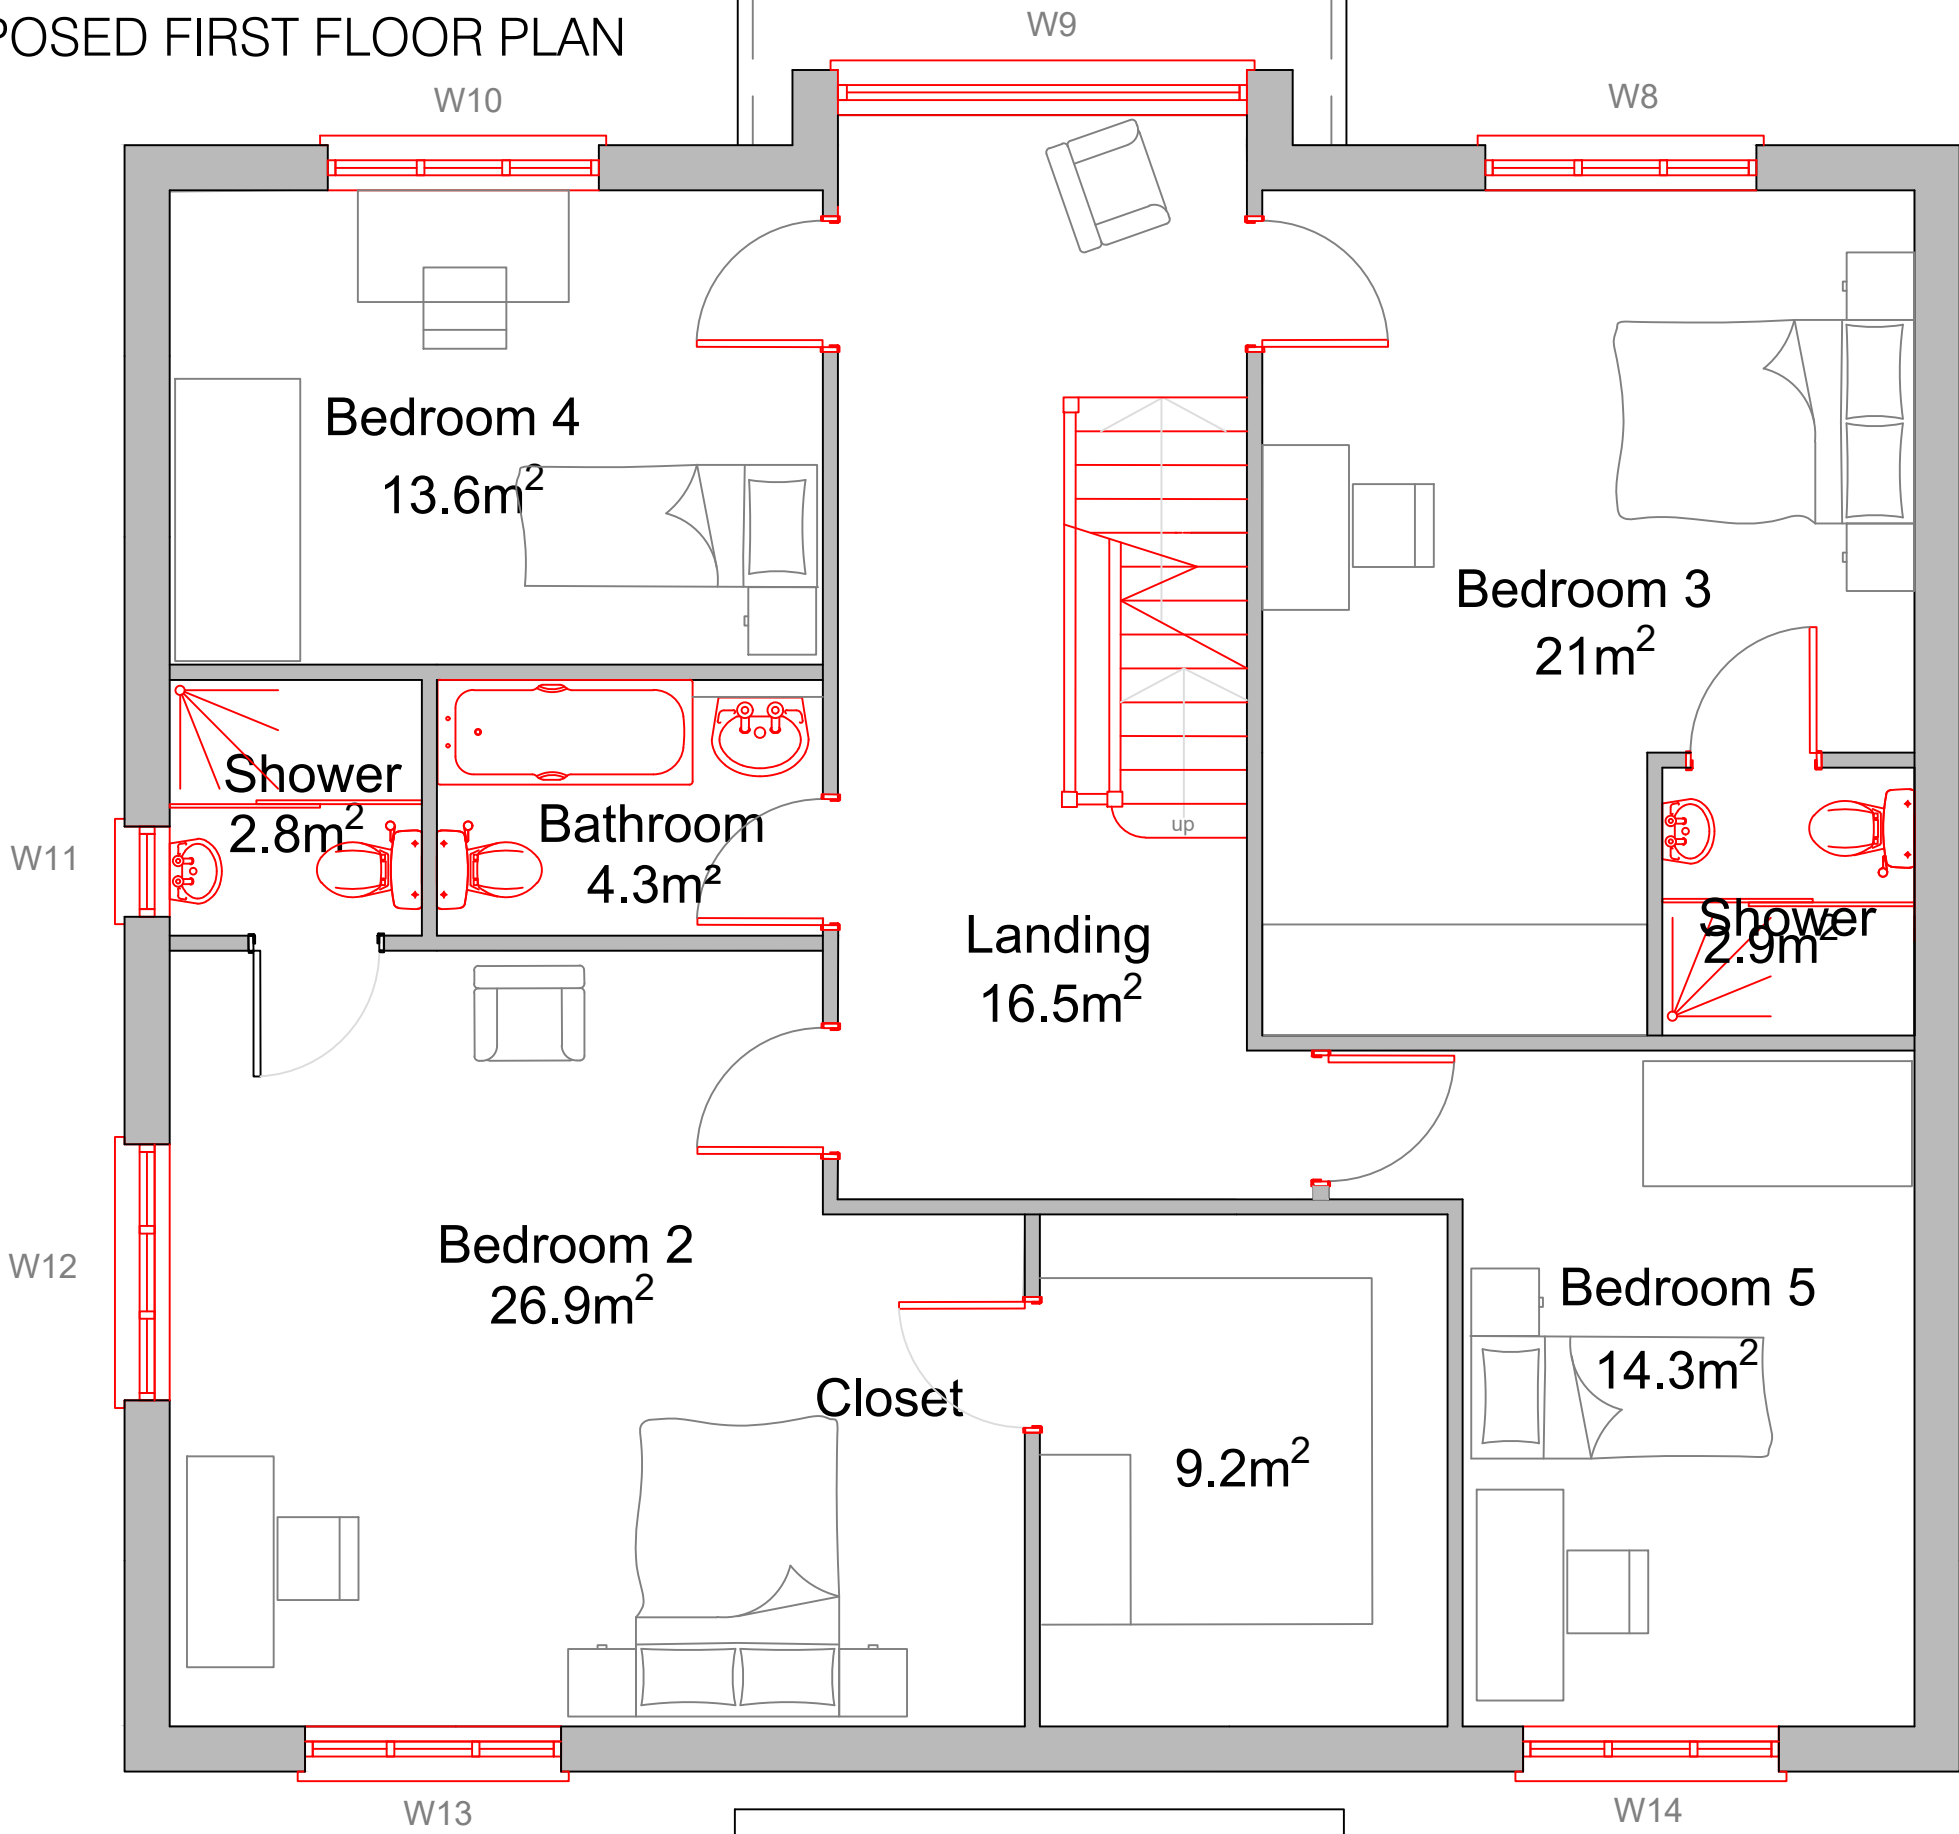


ATTIC ROOF PLAN

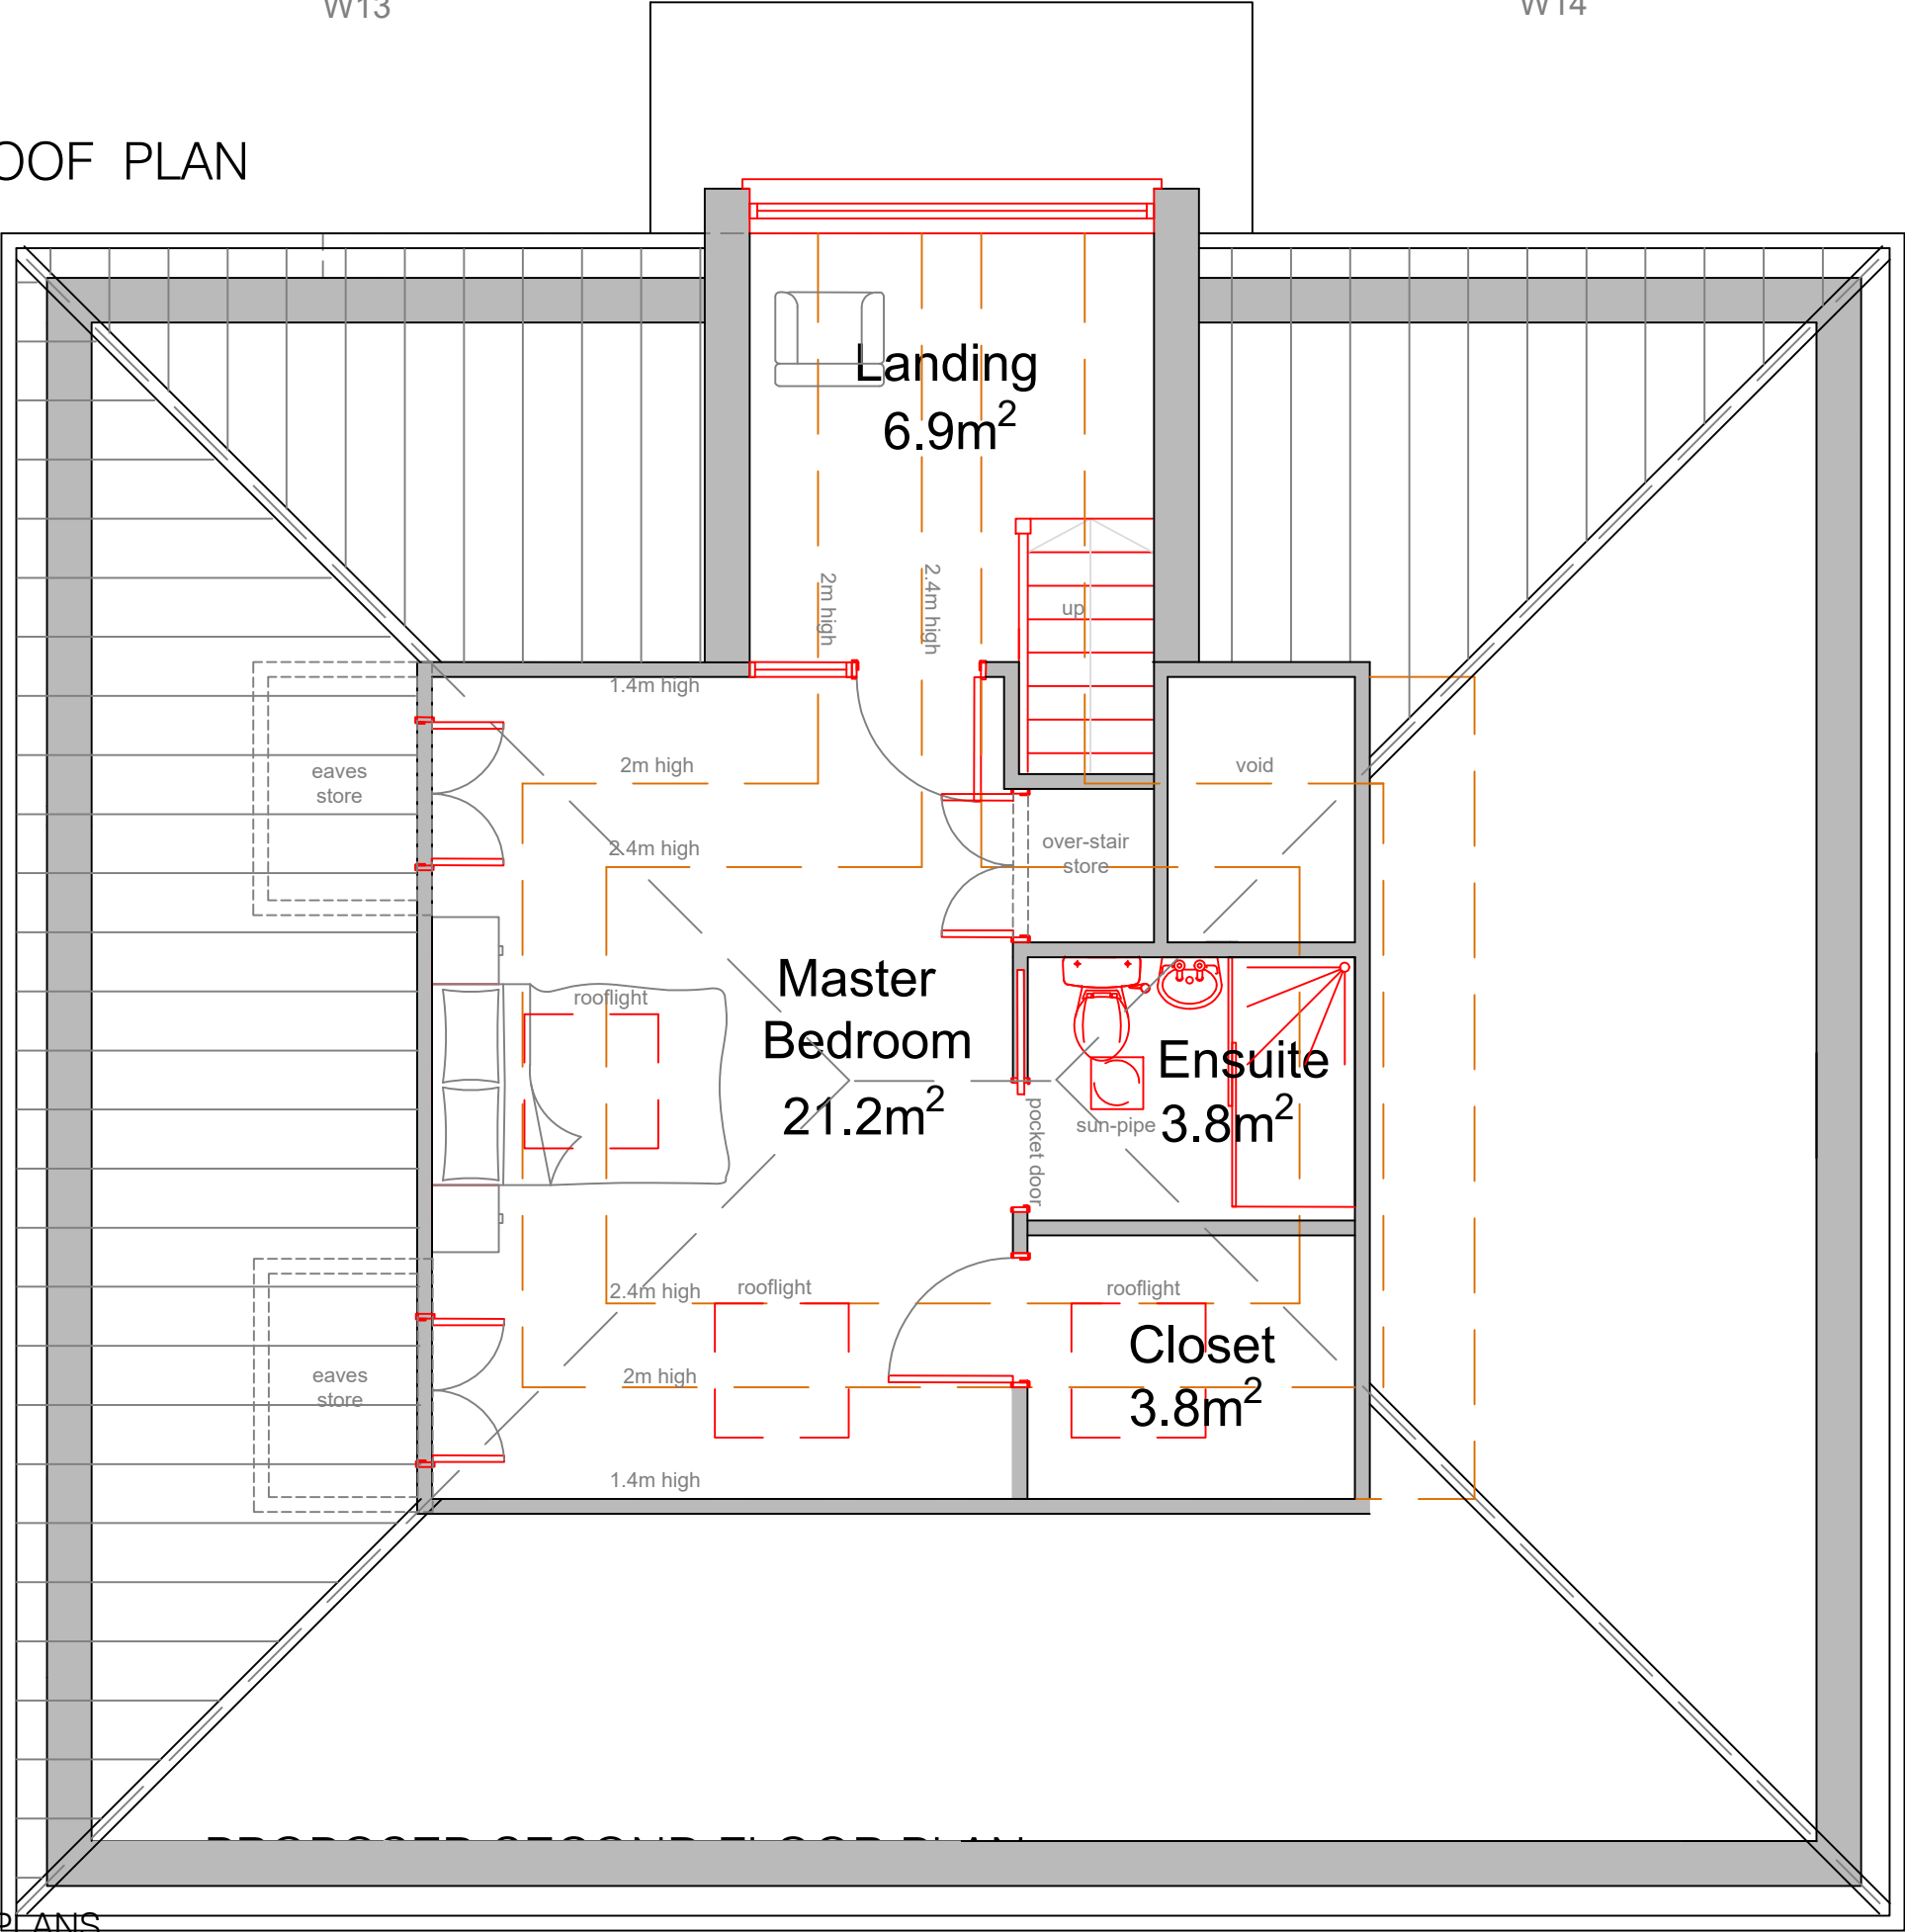



PROPOSED GROUND FLOOR PLAN

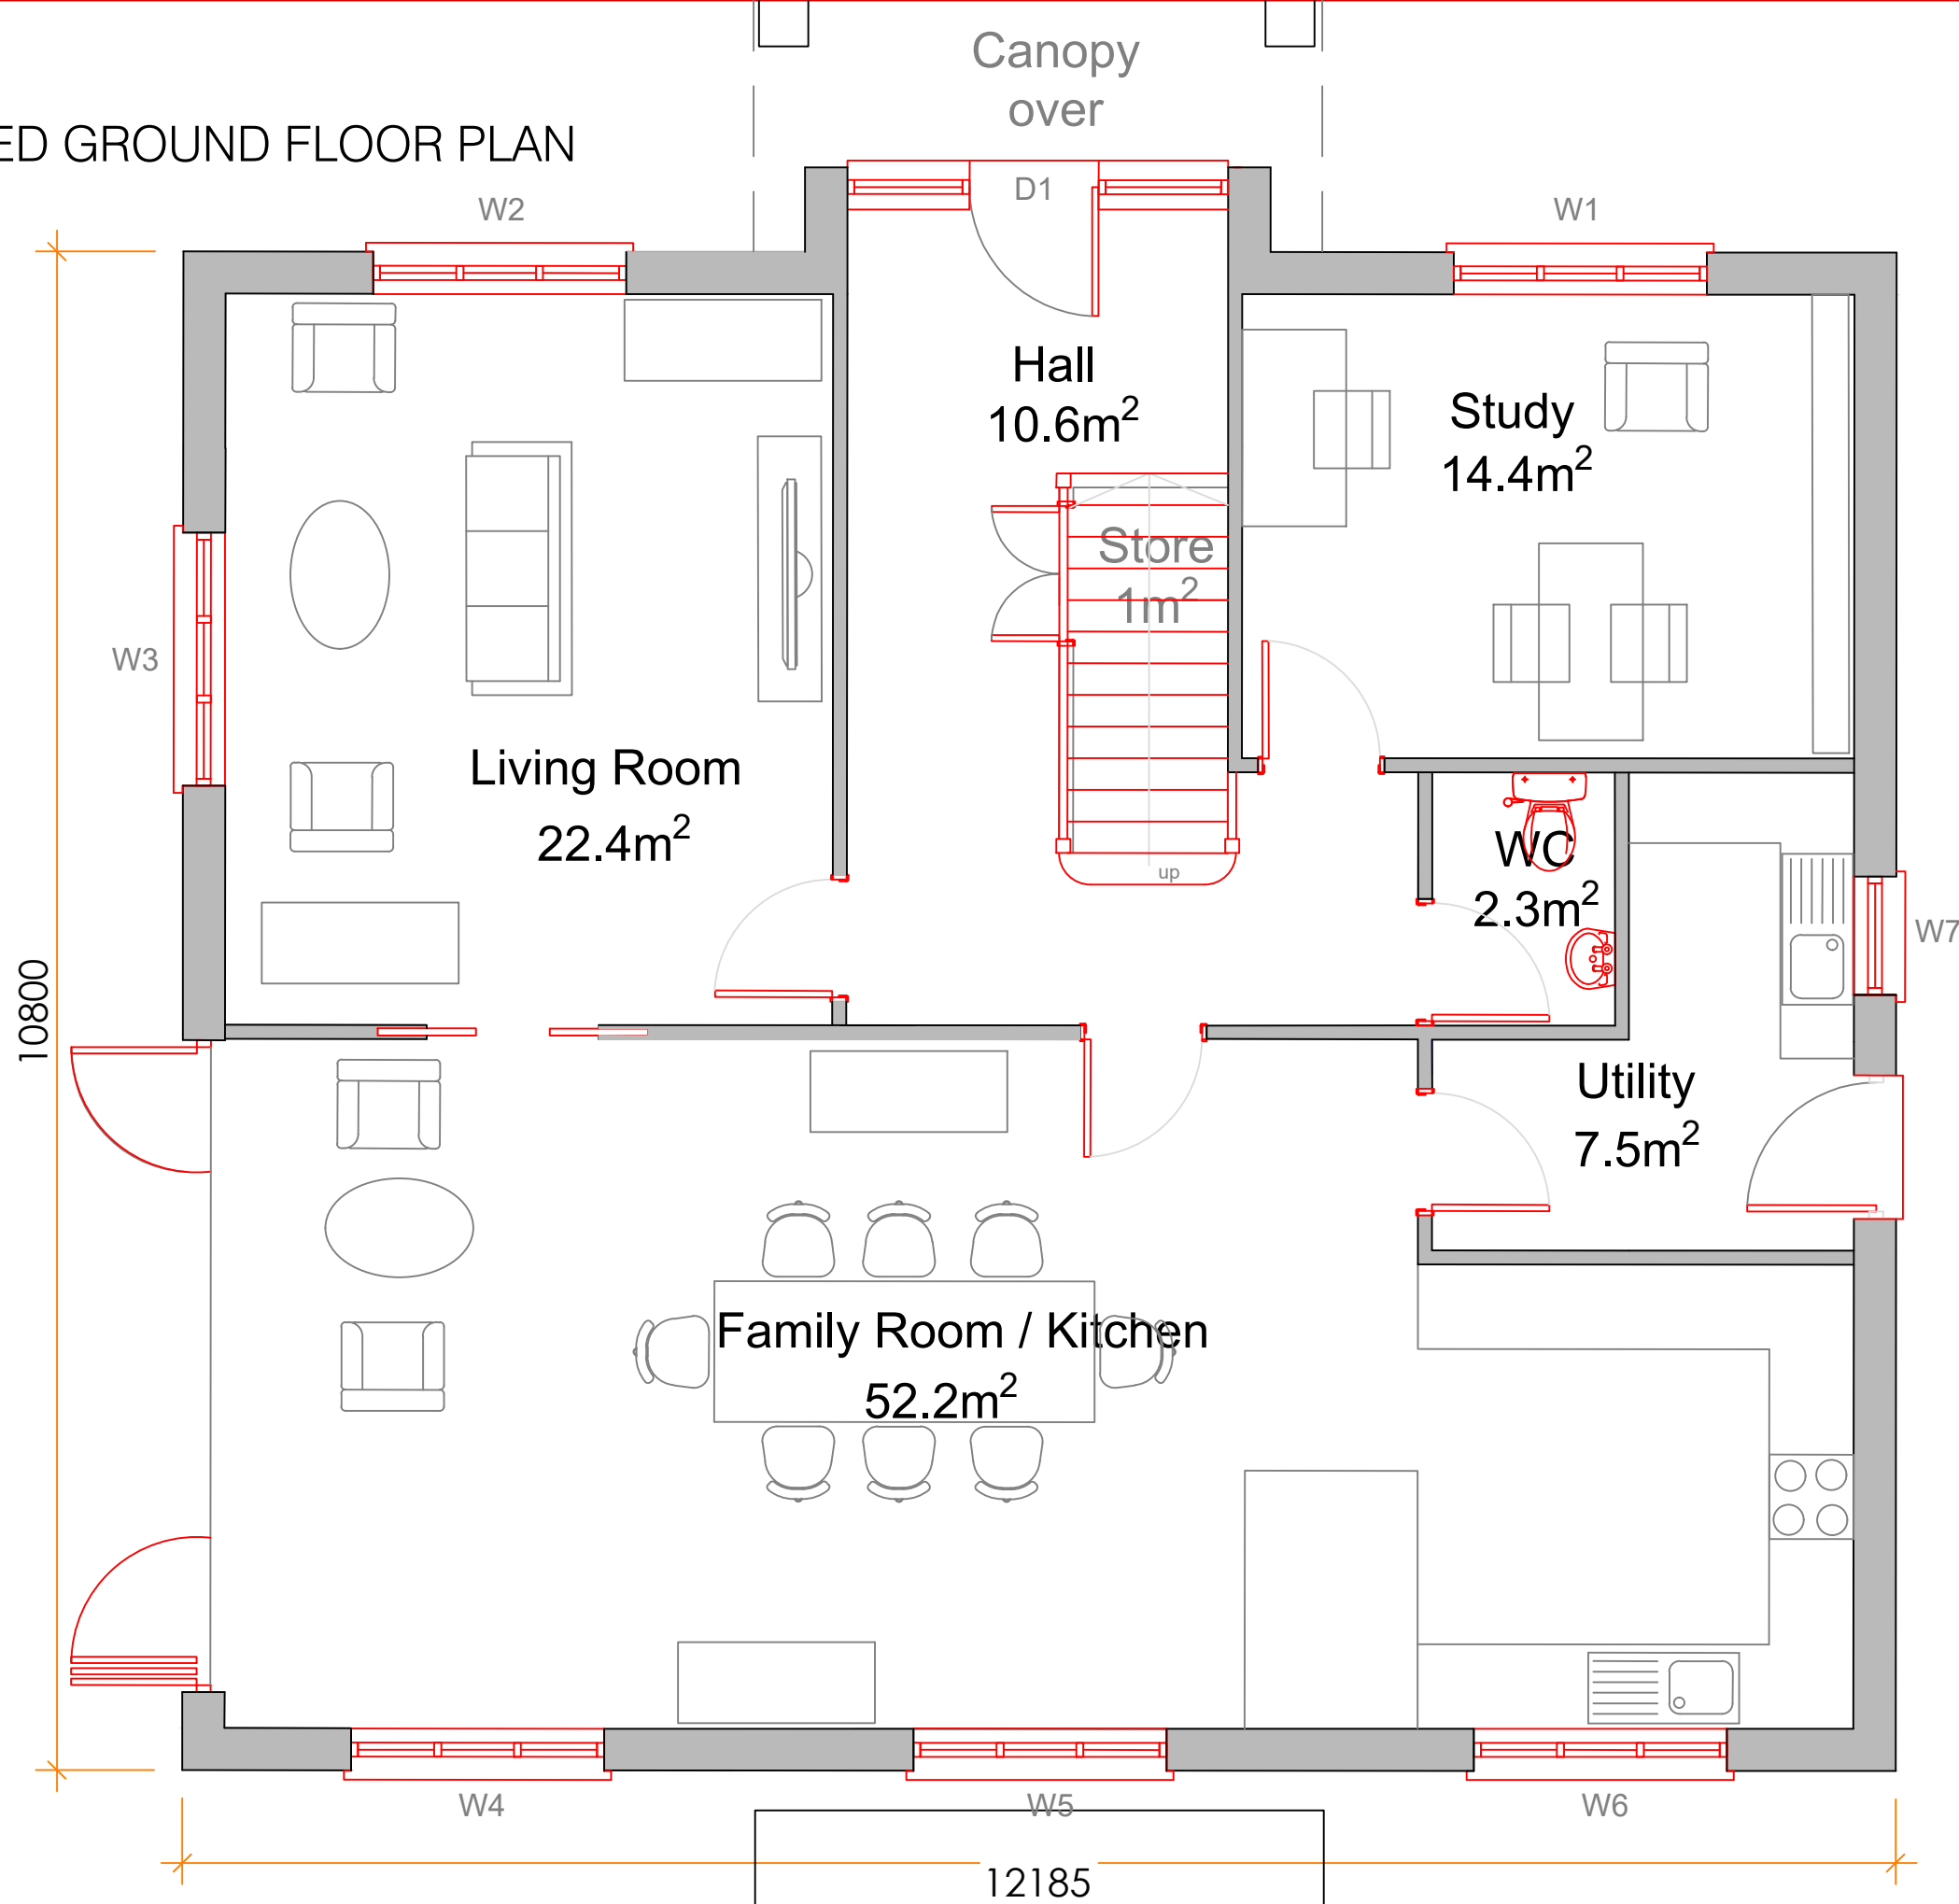

PROPOSED ROOF PLAN

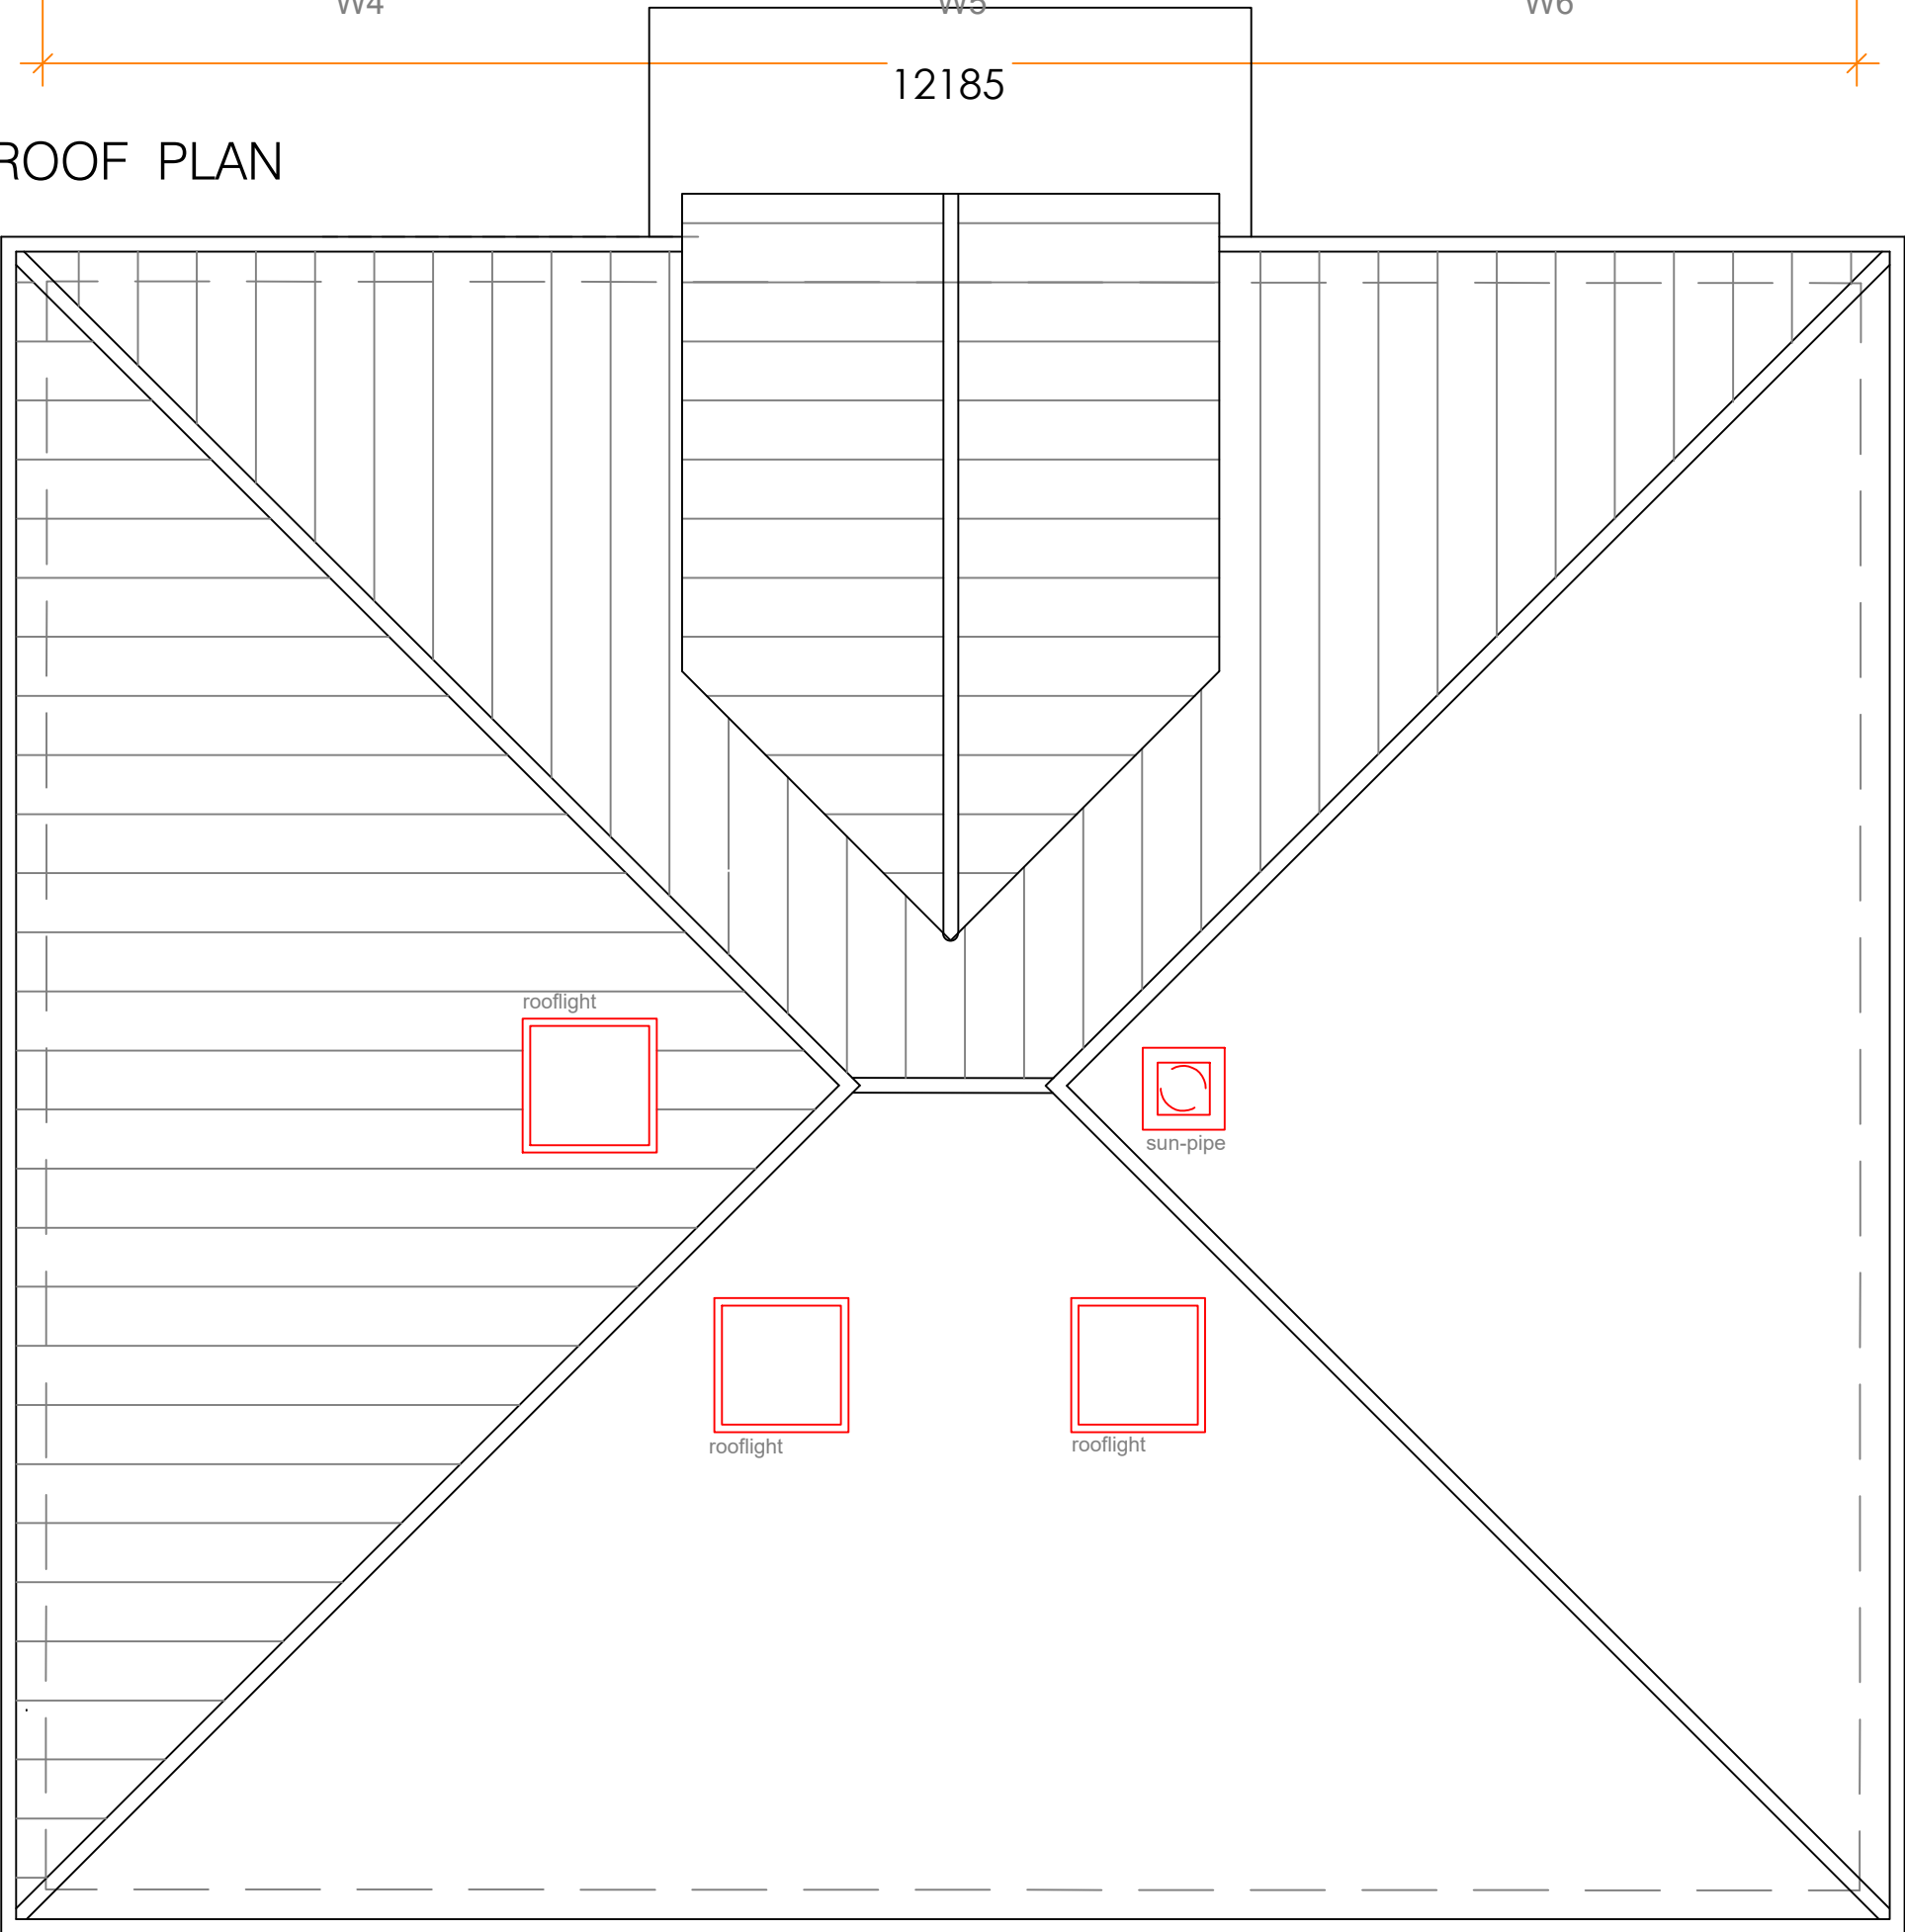

GIA for house: 119m² for GF
119m² for FF
42m² for SF
Total = 280m²

 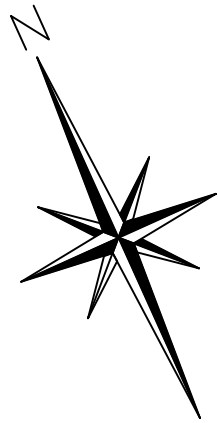

03 PROPOSED FLOOR PLANS
SCALE 1:50 @ A1

CRDesignServices

Salvus House, Aykley Heads,
Durham, DH1 5TS
sales@crdesignservices.co.uk
www.crdesignservices.co.uk
Tel: 0191 645 6000

NOTES:

1. All dimensions to be checked on site.
2. Any discrepancies to be reported back to CR Design Services.
3. This drawing is part of a Planning package, and should only be used for Planning purposes.

A.	3.6.24	N symbol added
Rev.	Date	Description

DRAWING NO	DATE	DRAWING	PROJECT
2190-03	28.02.24	PROPOSED FLOOR PLANS and ROOF PLAN	HILLINGDON PARK PAVILION PARKWAY UXBRIDGE UB10 9JX
DRAWN	SCALE		
KS	1:50 @ A1		