



PROPOSED FIRST FLOOR PLAN

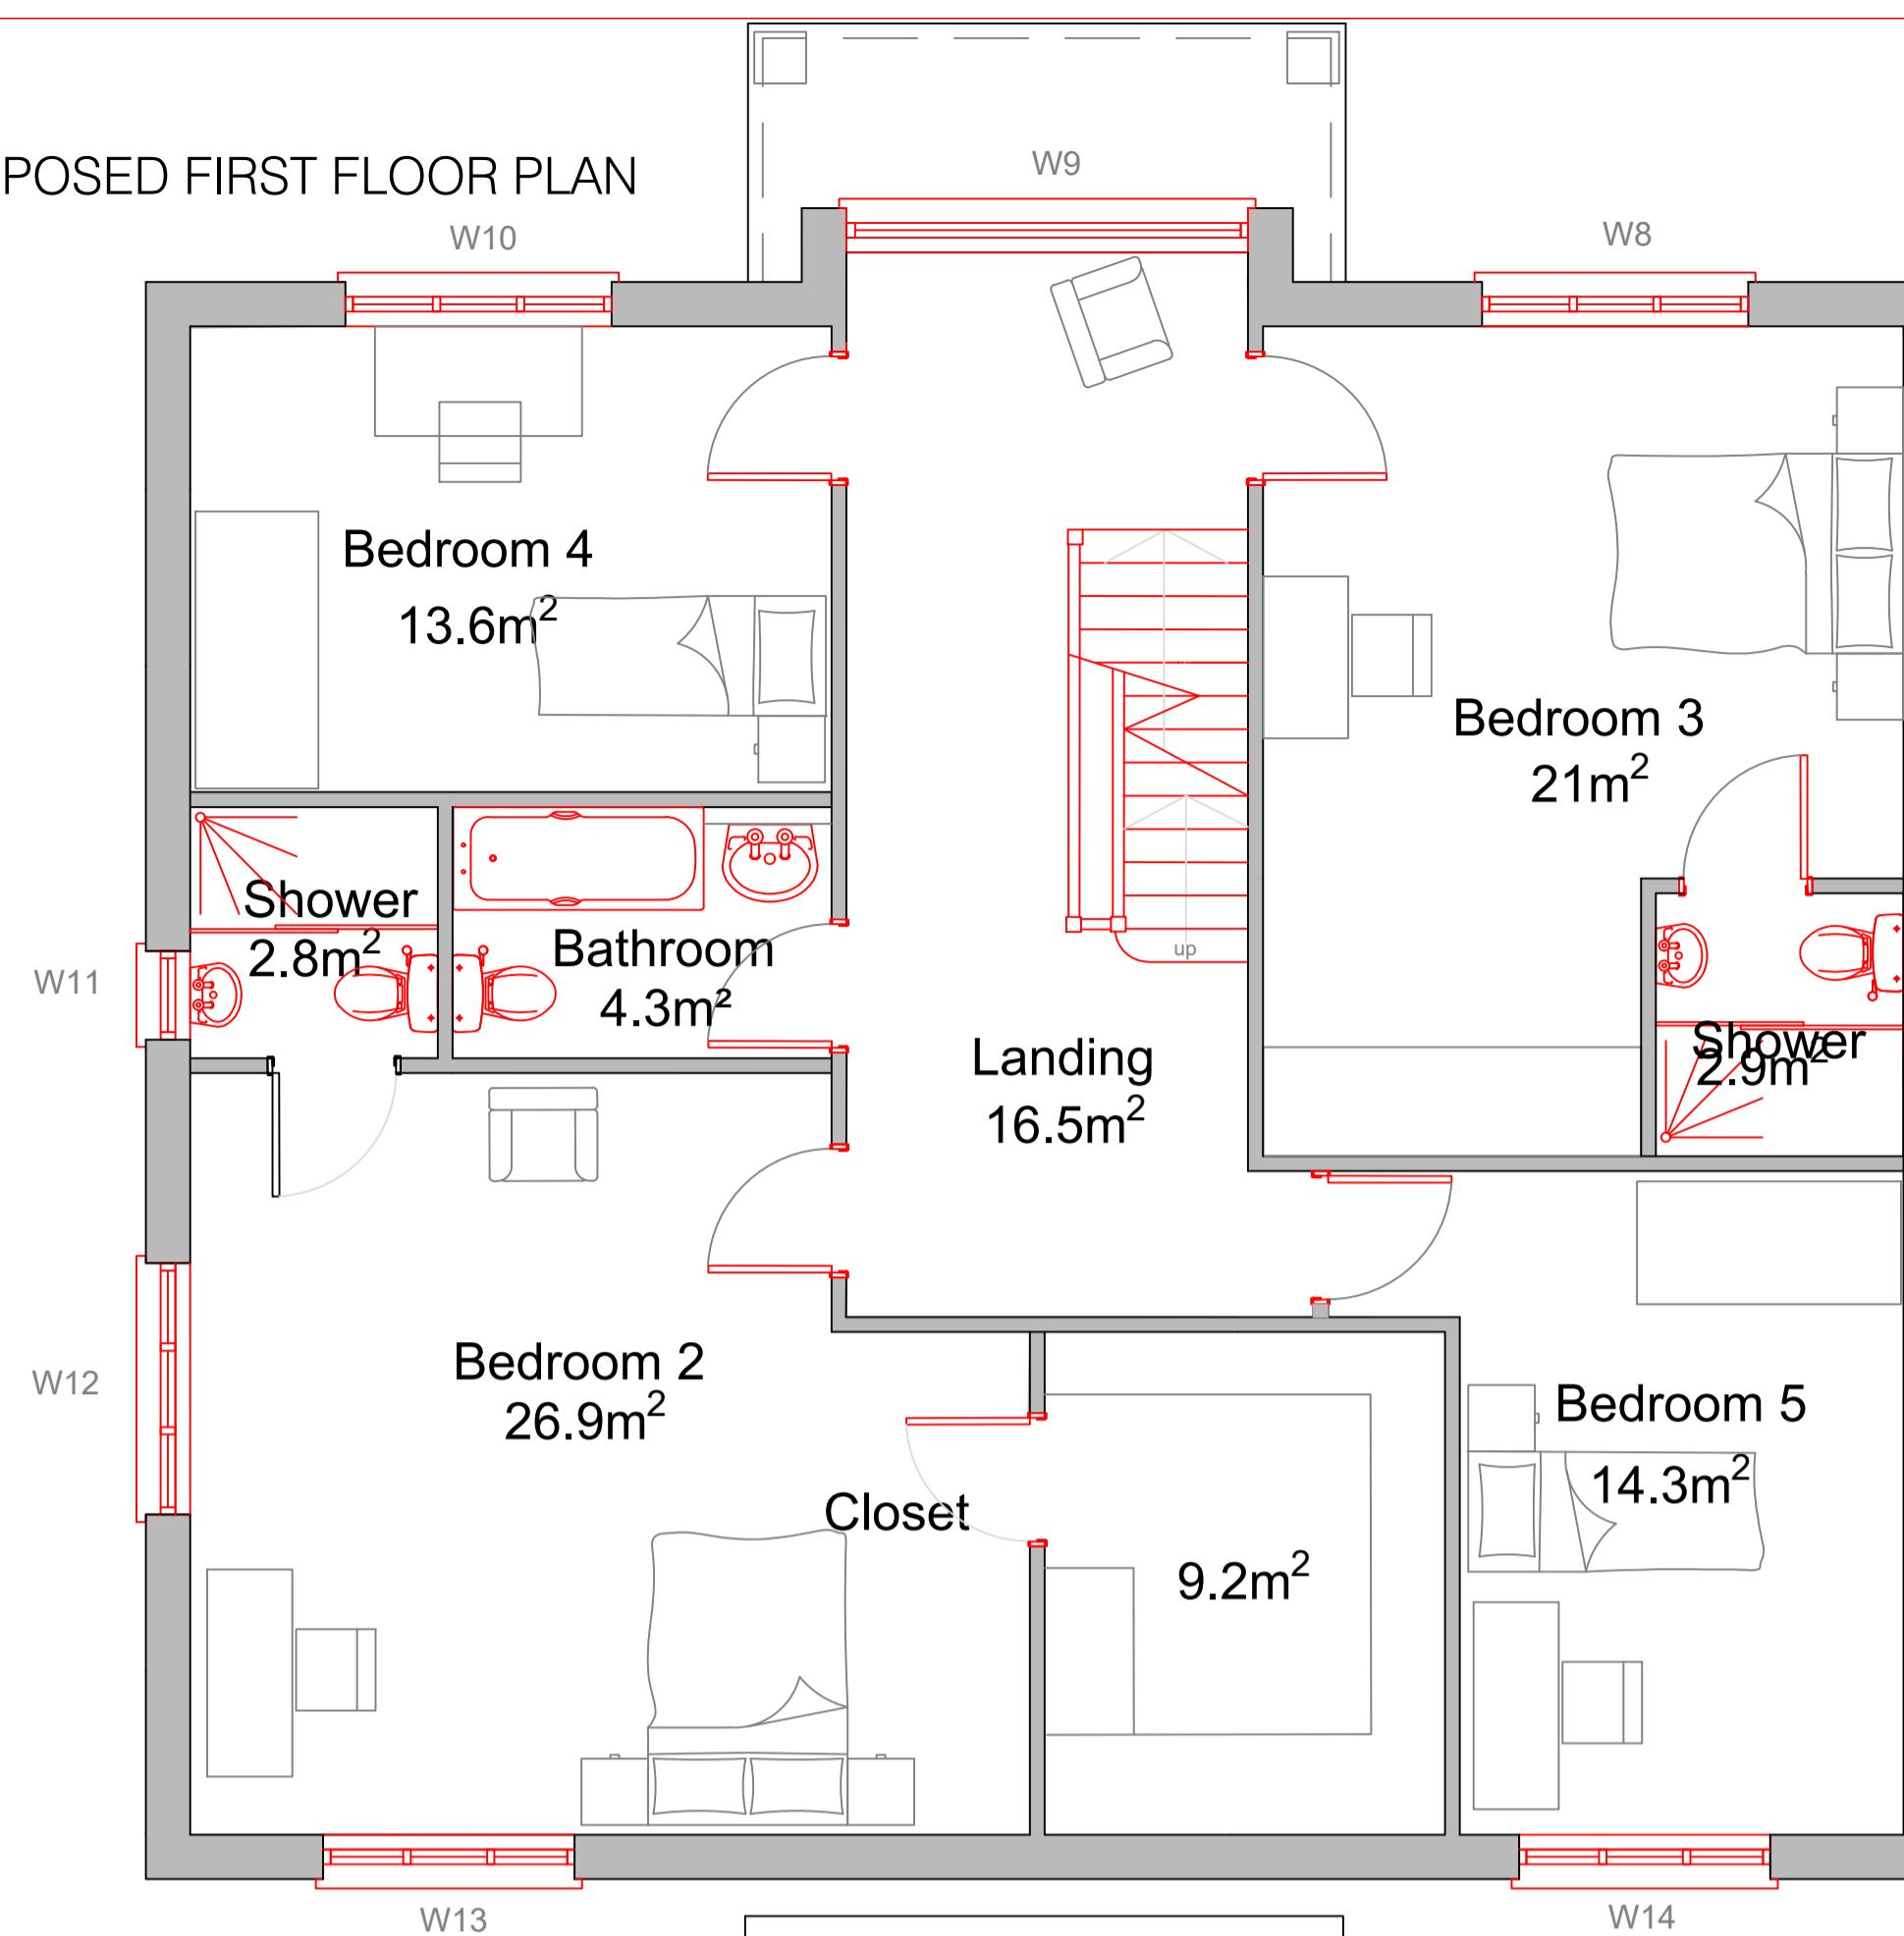


GIA for house:
119m² for GF
119m² for FF
42m² for SF
Total = 280m²

PROPOSED GROUND FLOOR PLAN

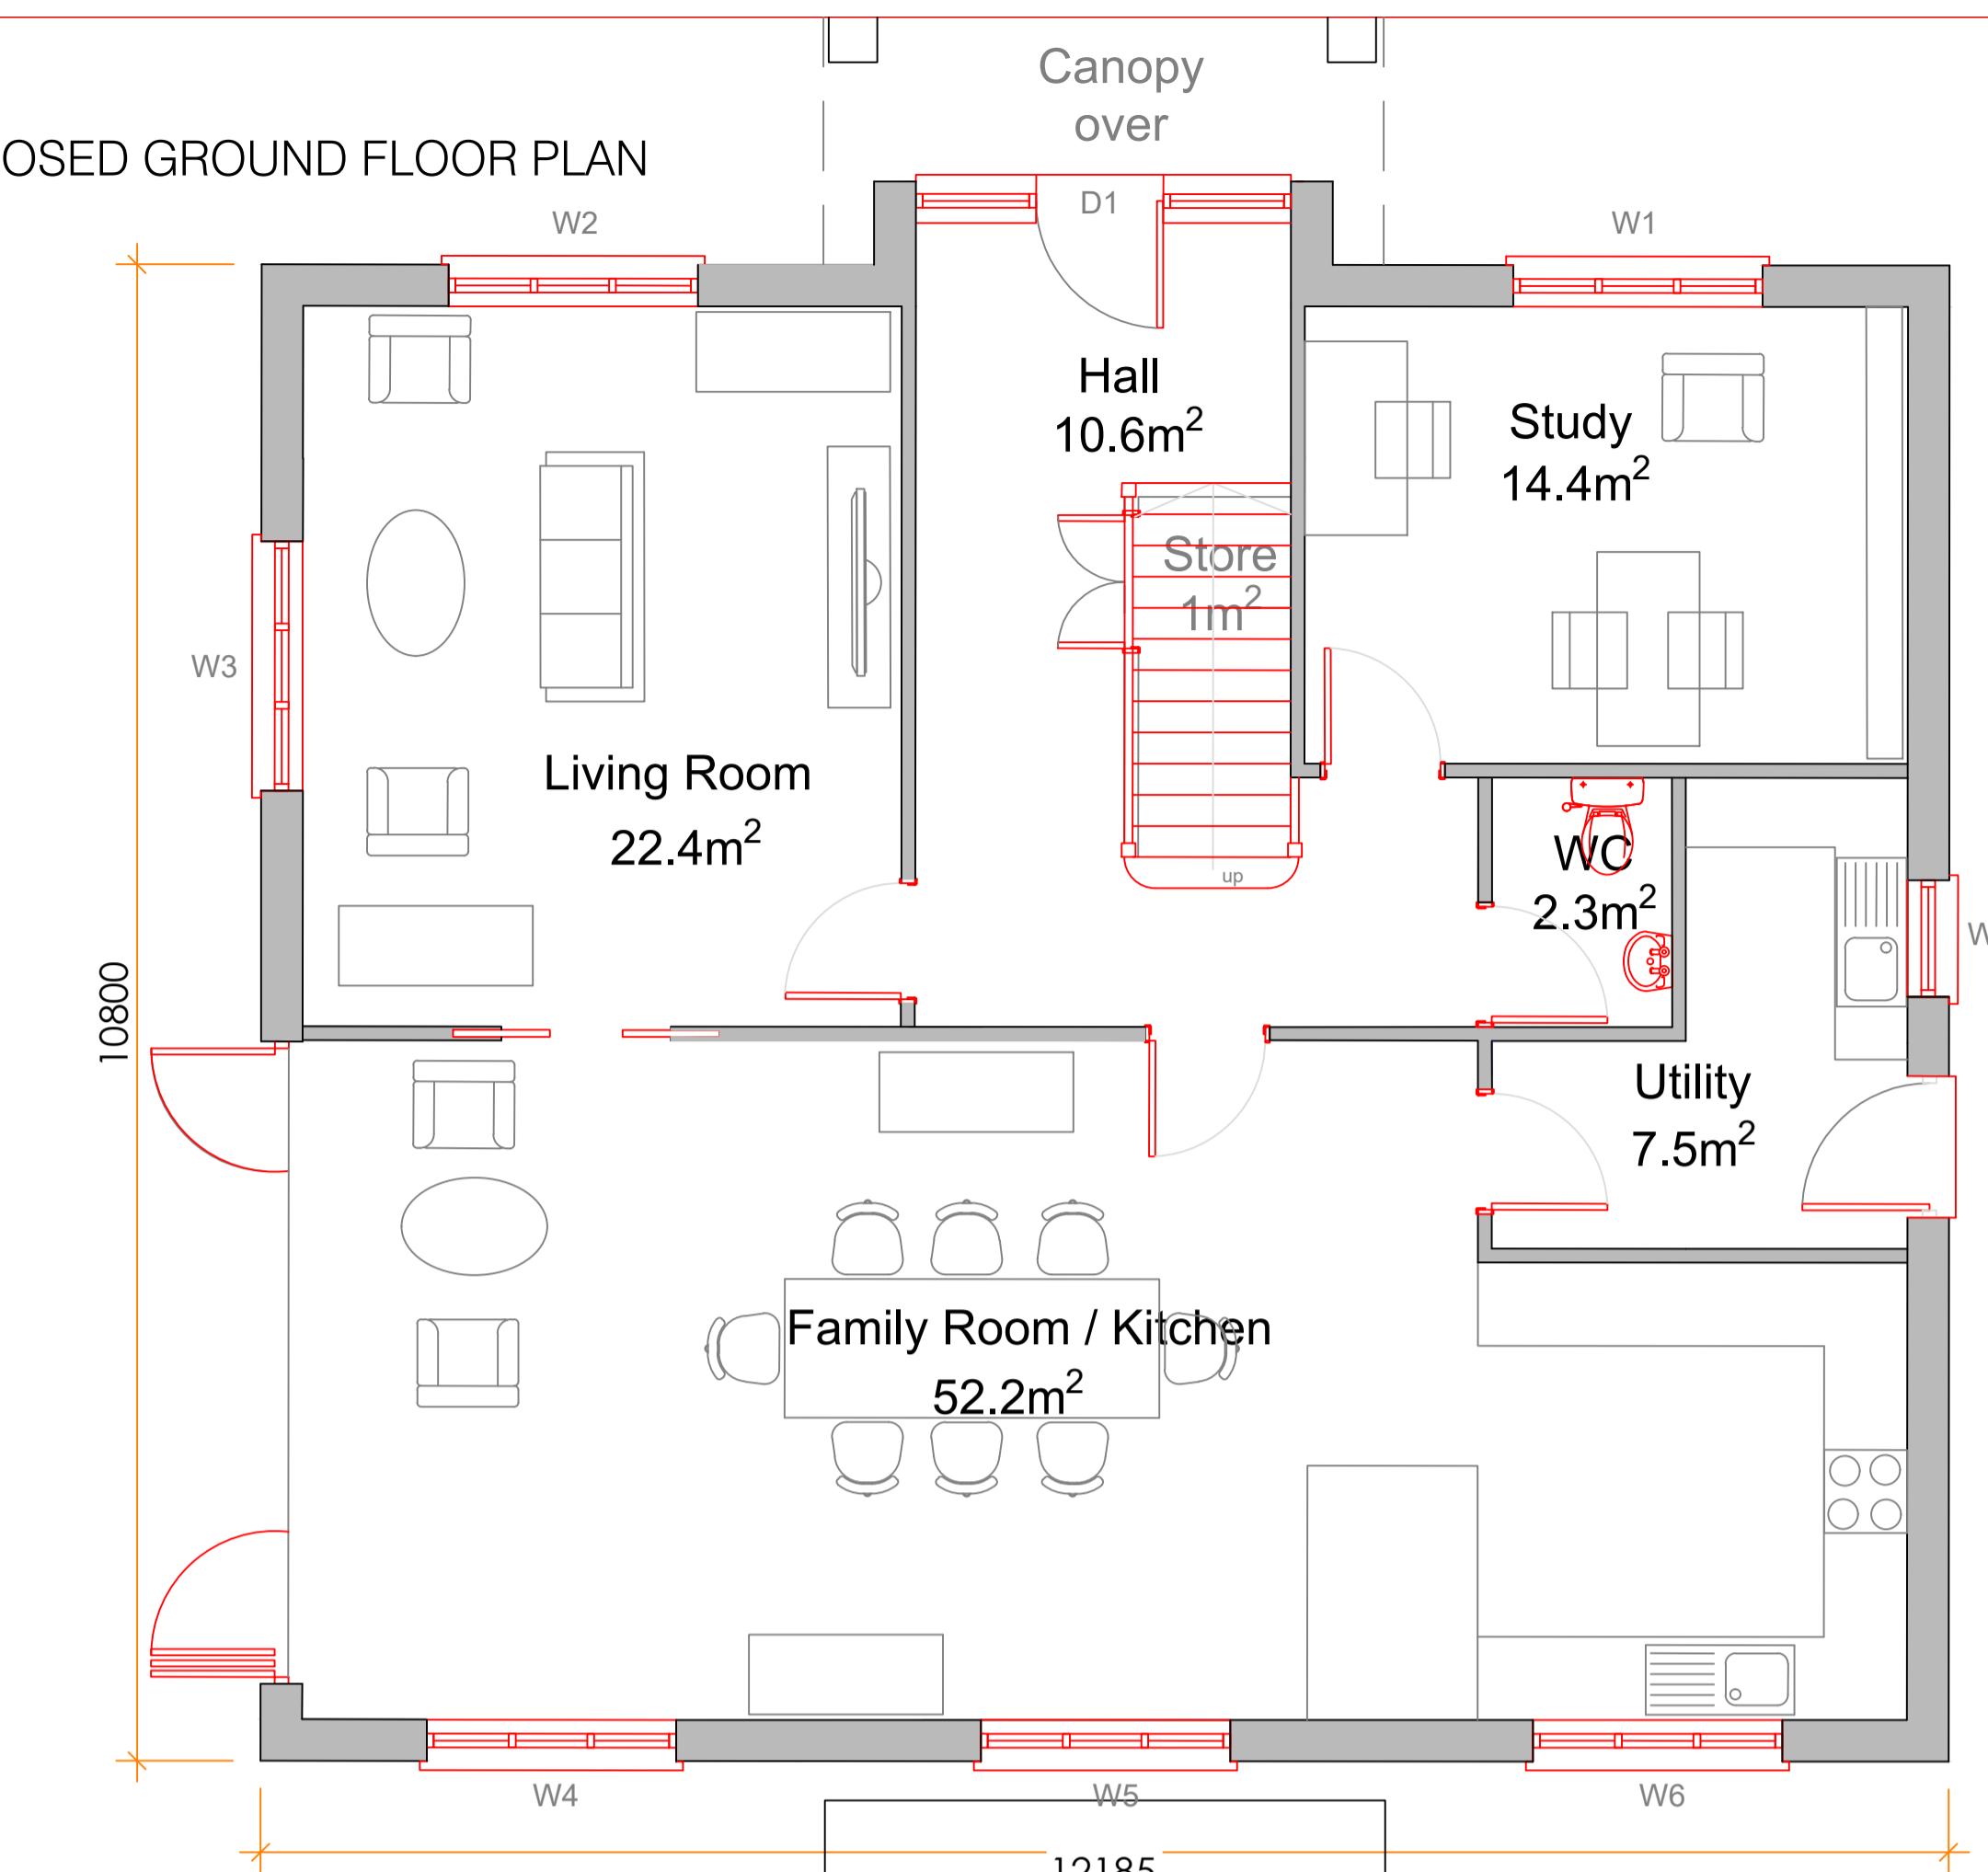


ATTIC ROOF PLAN

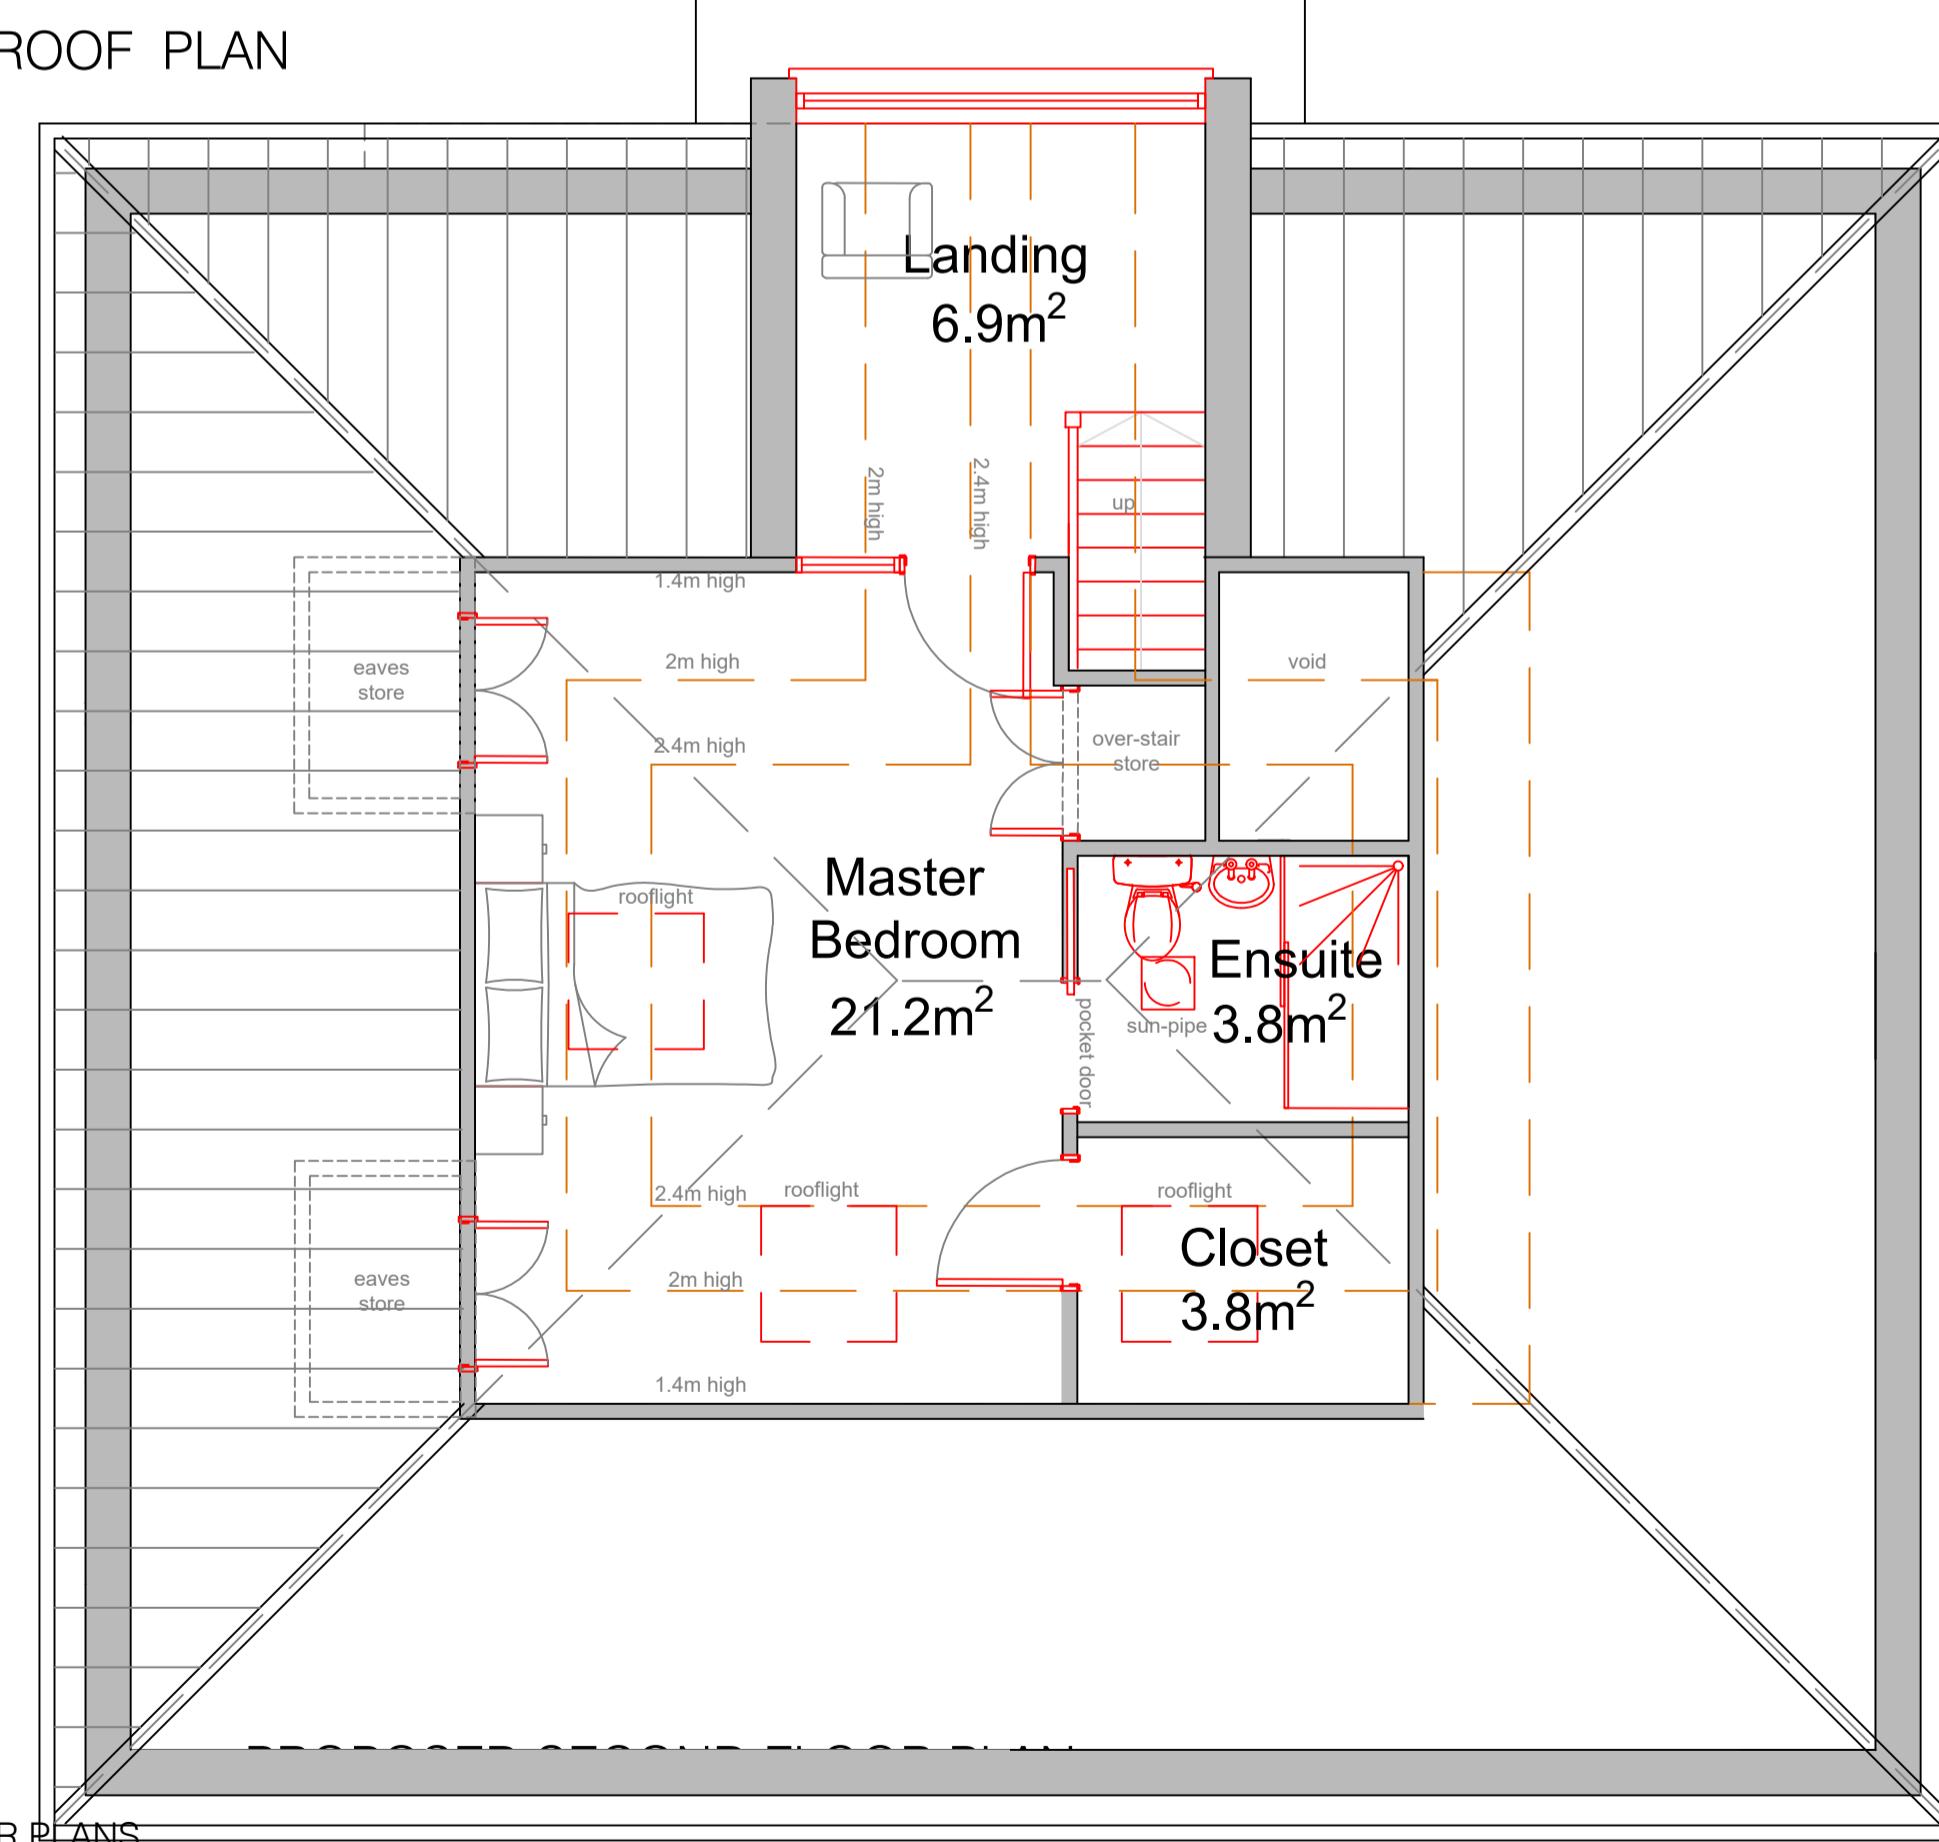

03 PROPOSED FLOOR PLANS
SCALE 1:50 @ A1

1:50 0 2.5m 5m

PROPOSED ROOF PLAN

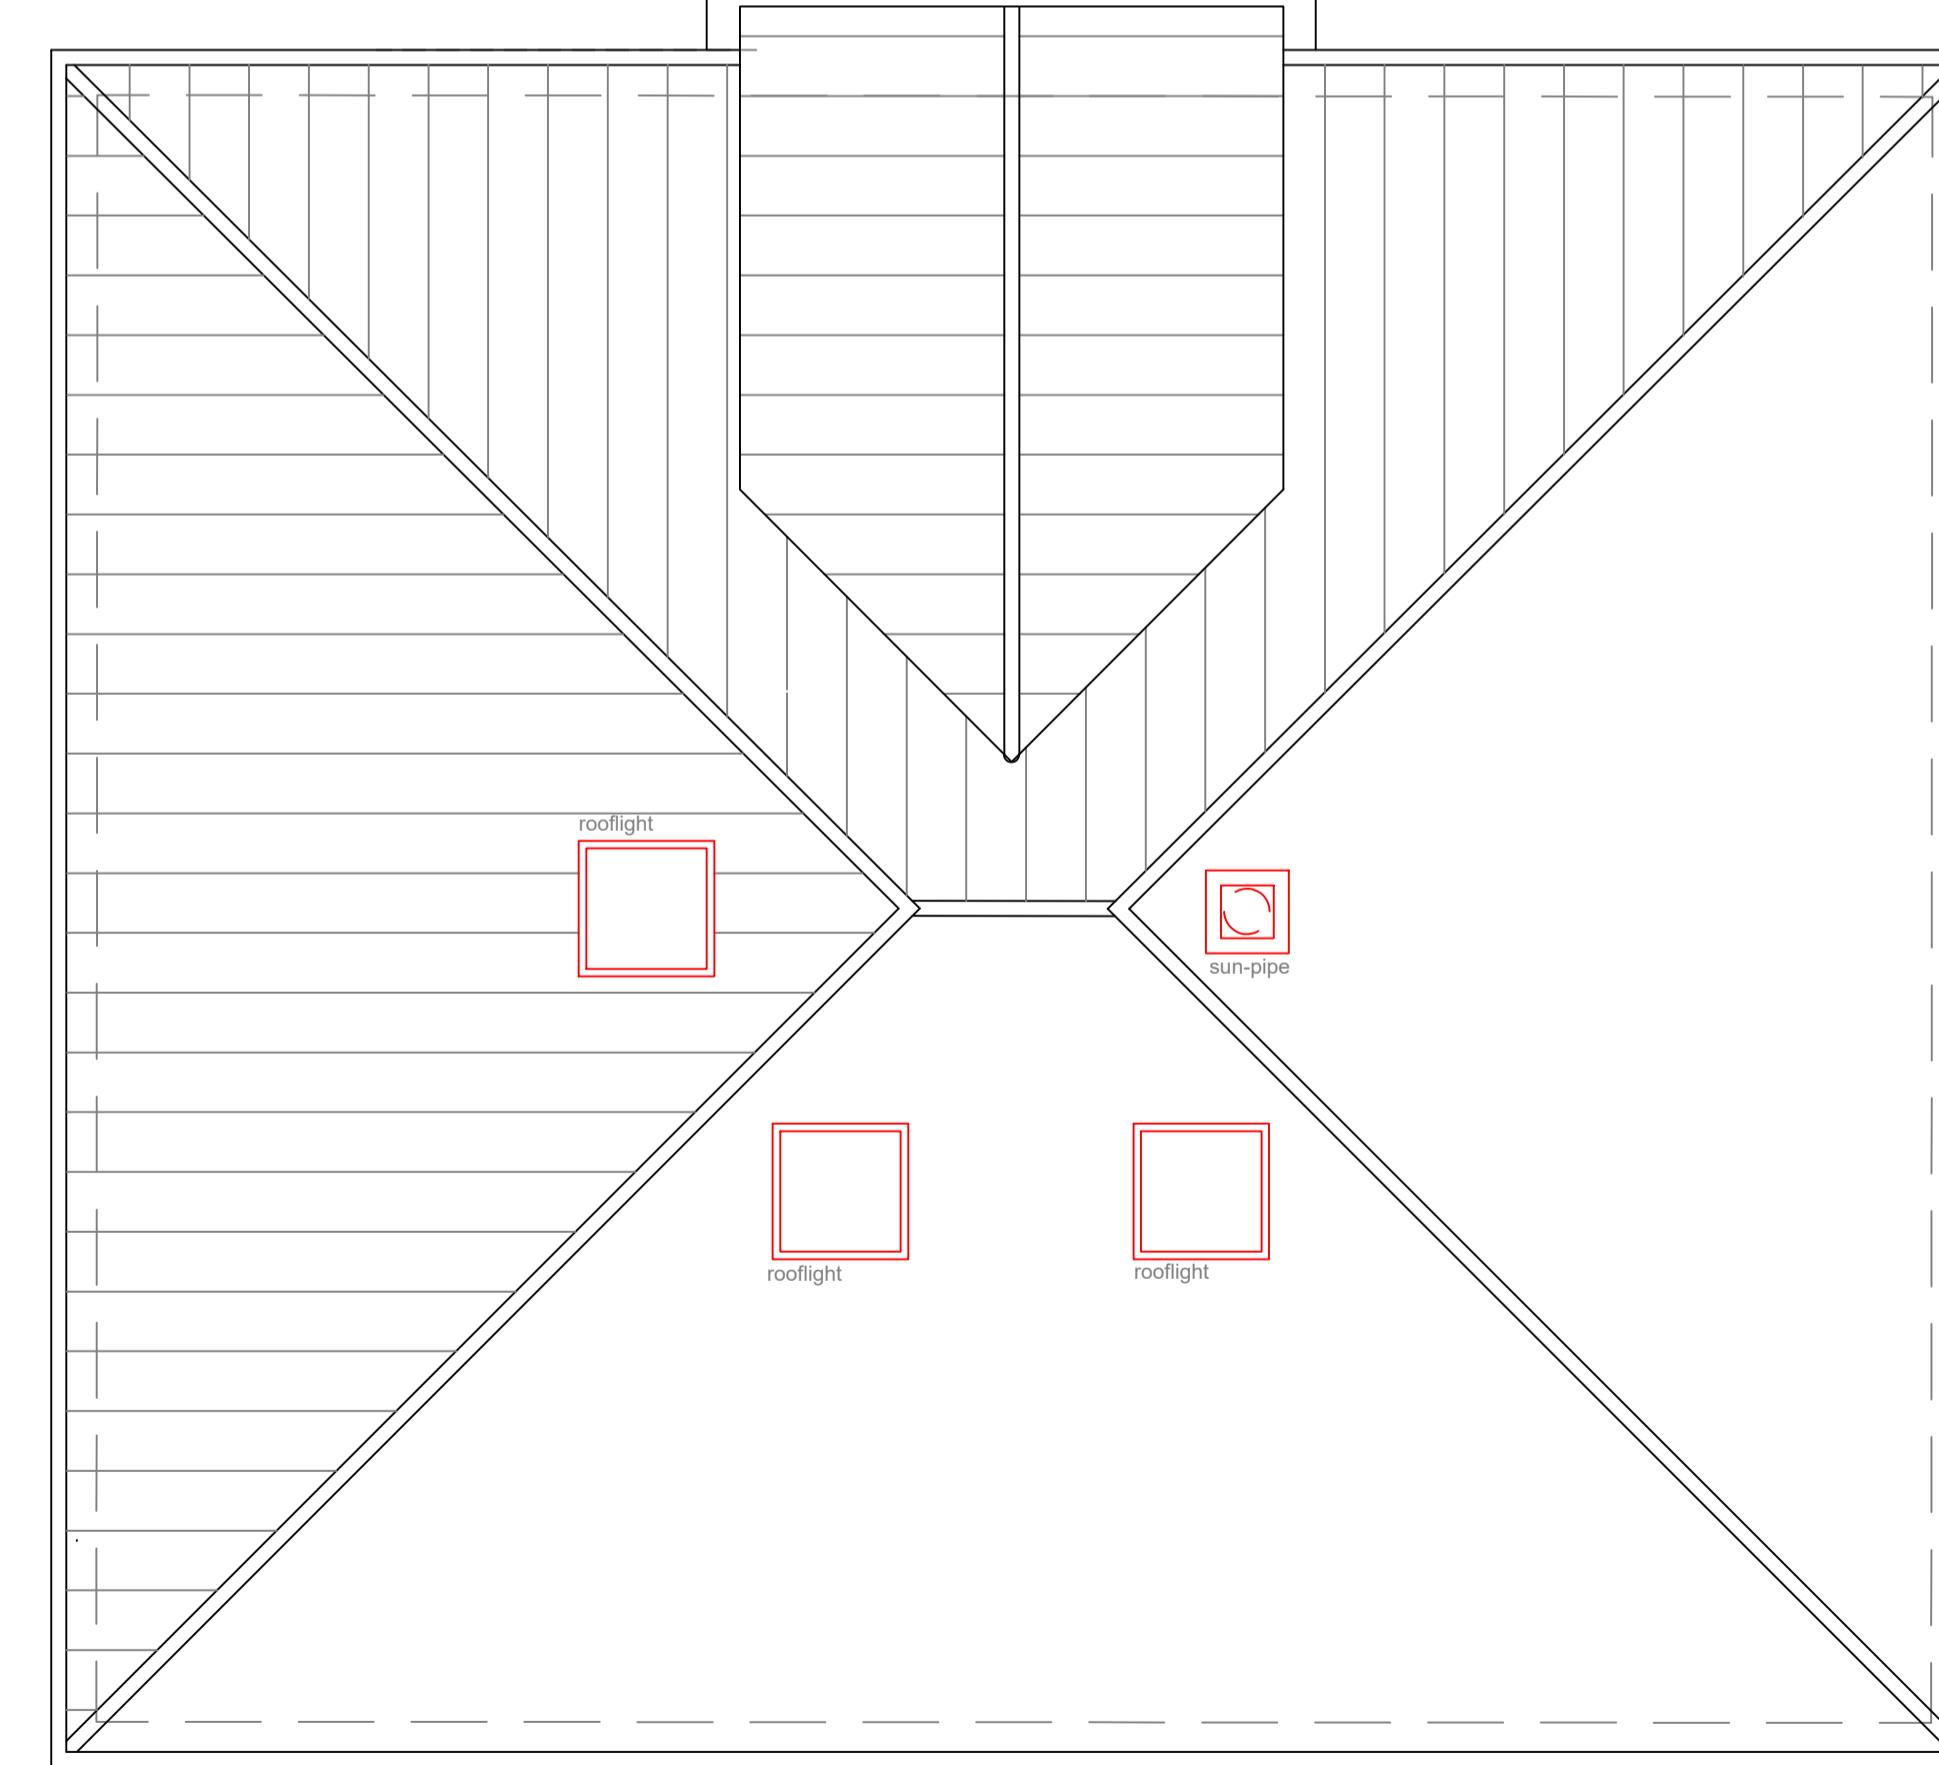

NOTES:

1. All dimensions to be checked on site.
2. Any discrepancies to be reported back to CR Design Services.
3. This drawing is part of a Planning package, and should only be used for Planning purposes.

DRAWING NO	DATE	DRAWING	PROJECT
2190-03	28.02.24	PROPOSED FLOOR PLANS and ROOF PLAN	
DRAWN	SCALE	1:50 @ A1	
KS	1:50 @ A1	HILLINGDON PARK PAVILION PARKWAY UXBRIDGE UB10 9JX	