


N

OS Map Licence  
Crown copyright 2018. Supplied by Copla Ltd.  
trading as UKPlanningMaps.com a licensed  
Ordnance Survey partner (100054135). Data  
licenced for 1 year, expiring 01 July 2021. Unique  
plan reference: v1c/474675/644088

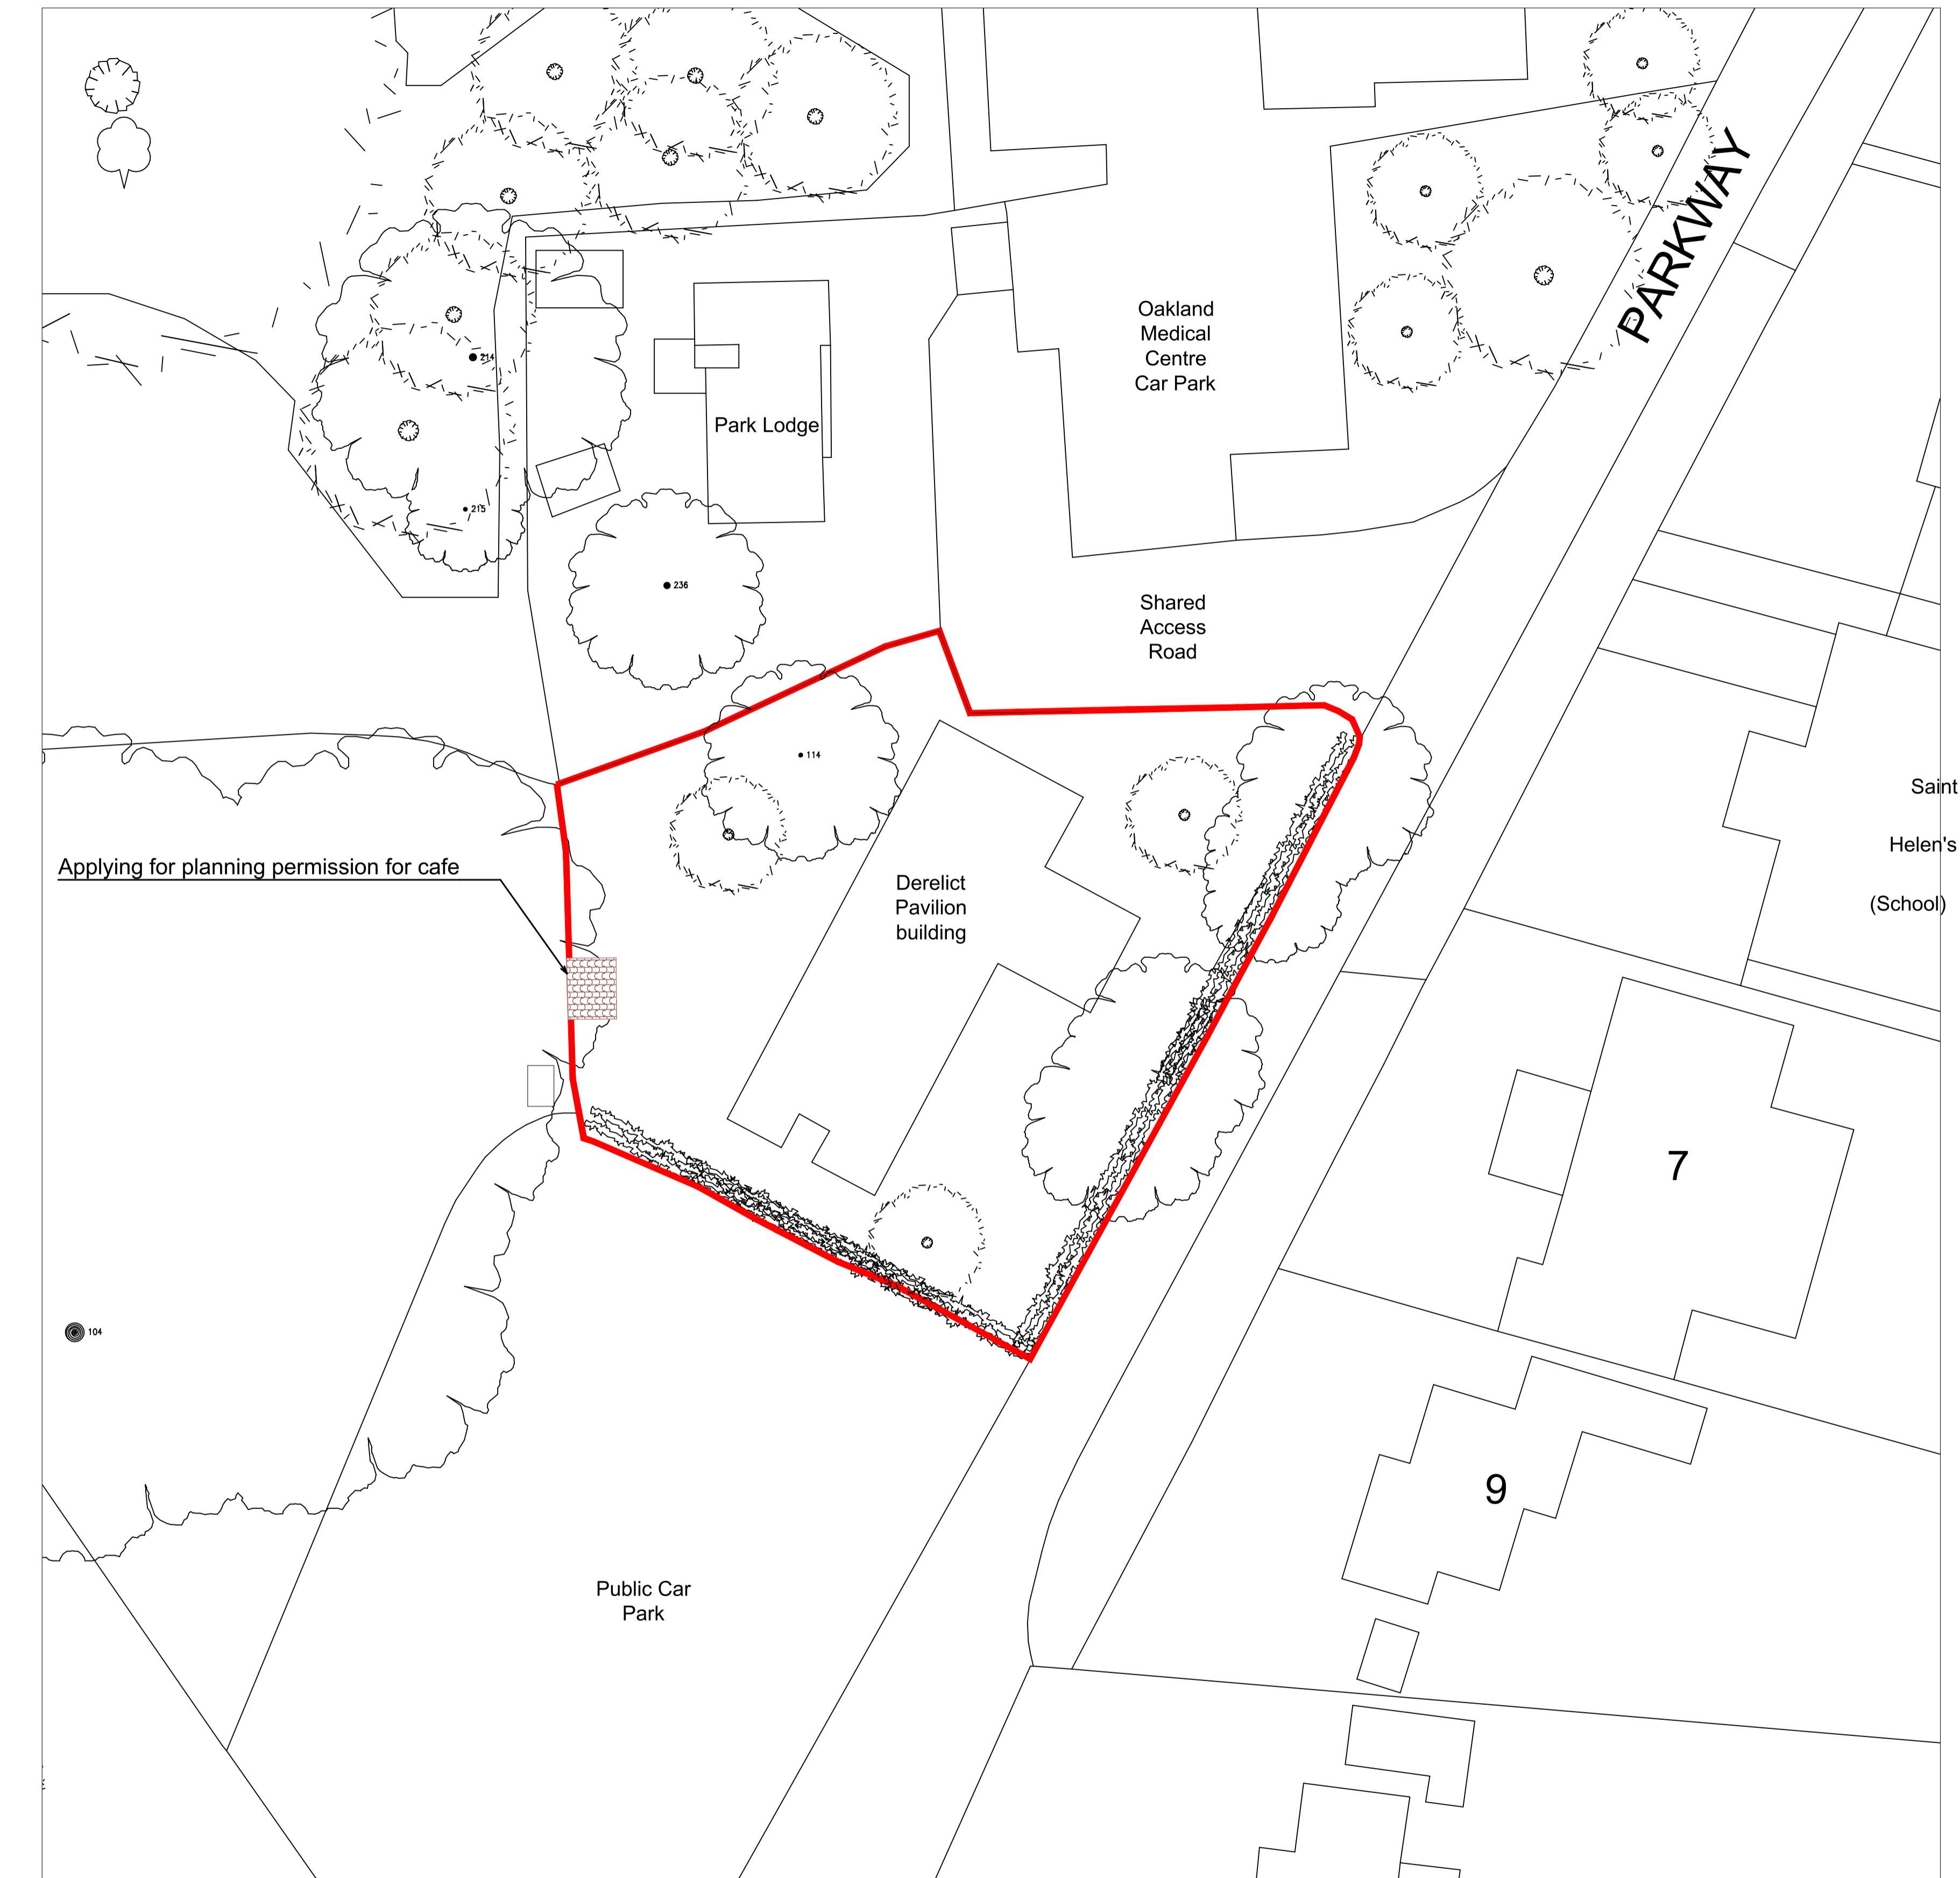

00 EXISTING & PROPOSED SITE PLANS  
SCALE AS SHOWN @ A1

SITE LOCATION  
Scale 1:200

NOTES:

1. All dimensions to be checked on site.
2. This drawing is part of a Planning package, and should only be used for Planning purposes.

| DRAWING NO | DATE          | DRAWING            | PROJECT   |
|------------|---------------|--------------------|---|
| 2190-01    | 28.02.24      | SITE LOCATION PLAN | HILLINGDON PARK PAVILION<br>PARKWAY<br>UXBRIDGE<br>UB10 9JX |
| DRAWN      | SCALE         |                    |   |
| KS         | AS SHOWN @ A1 |                    |   |