




PROPOSED FIRST FLOOR PLAN

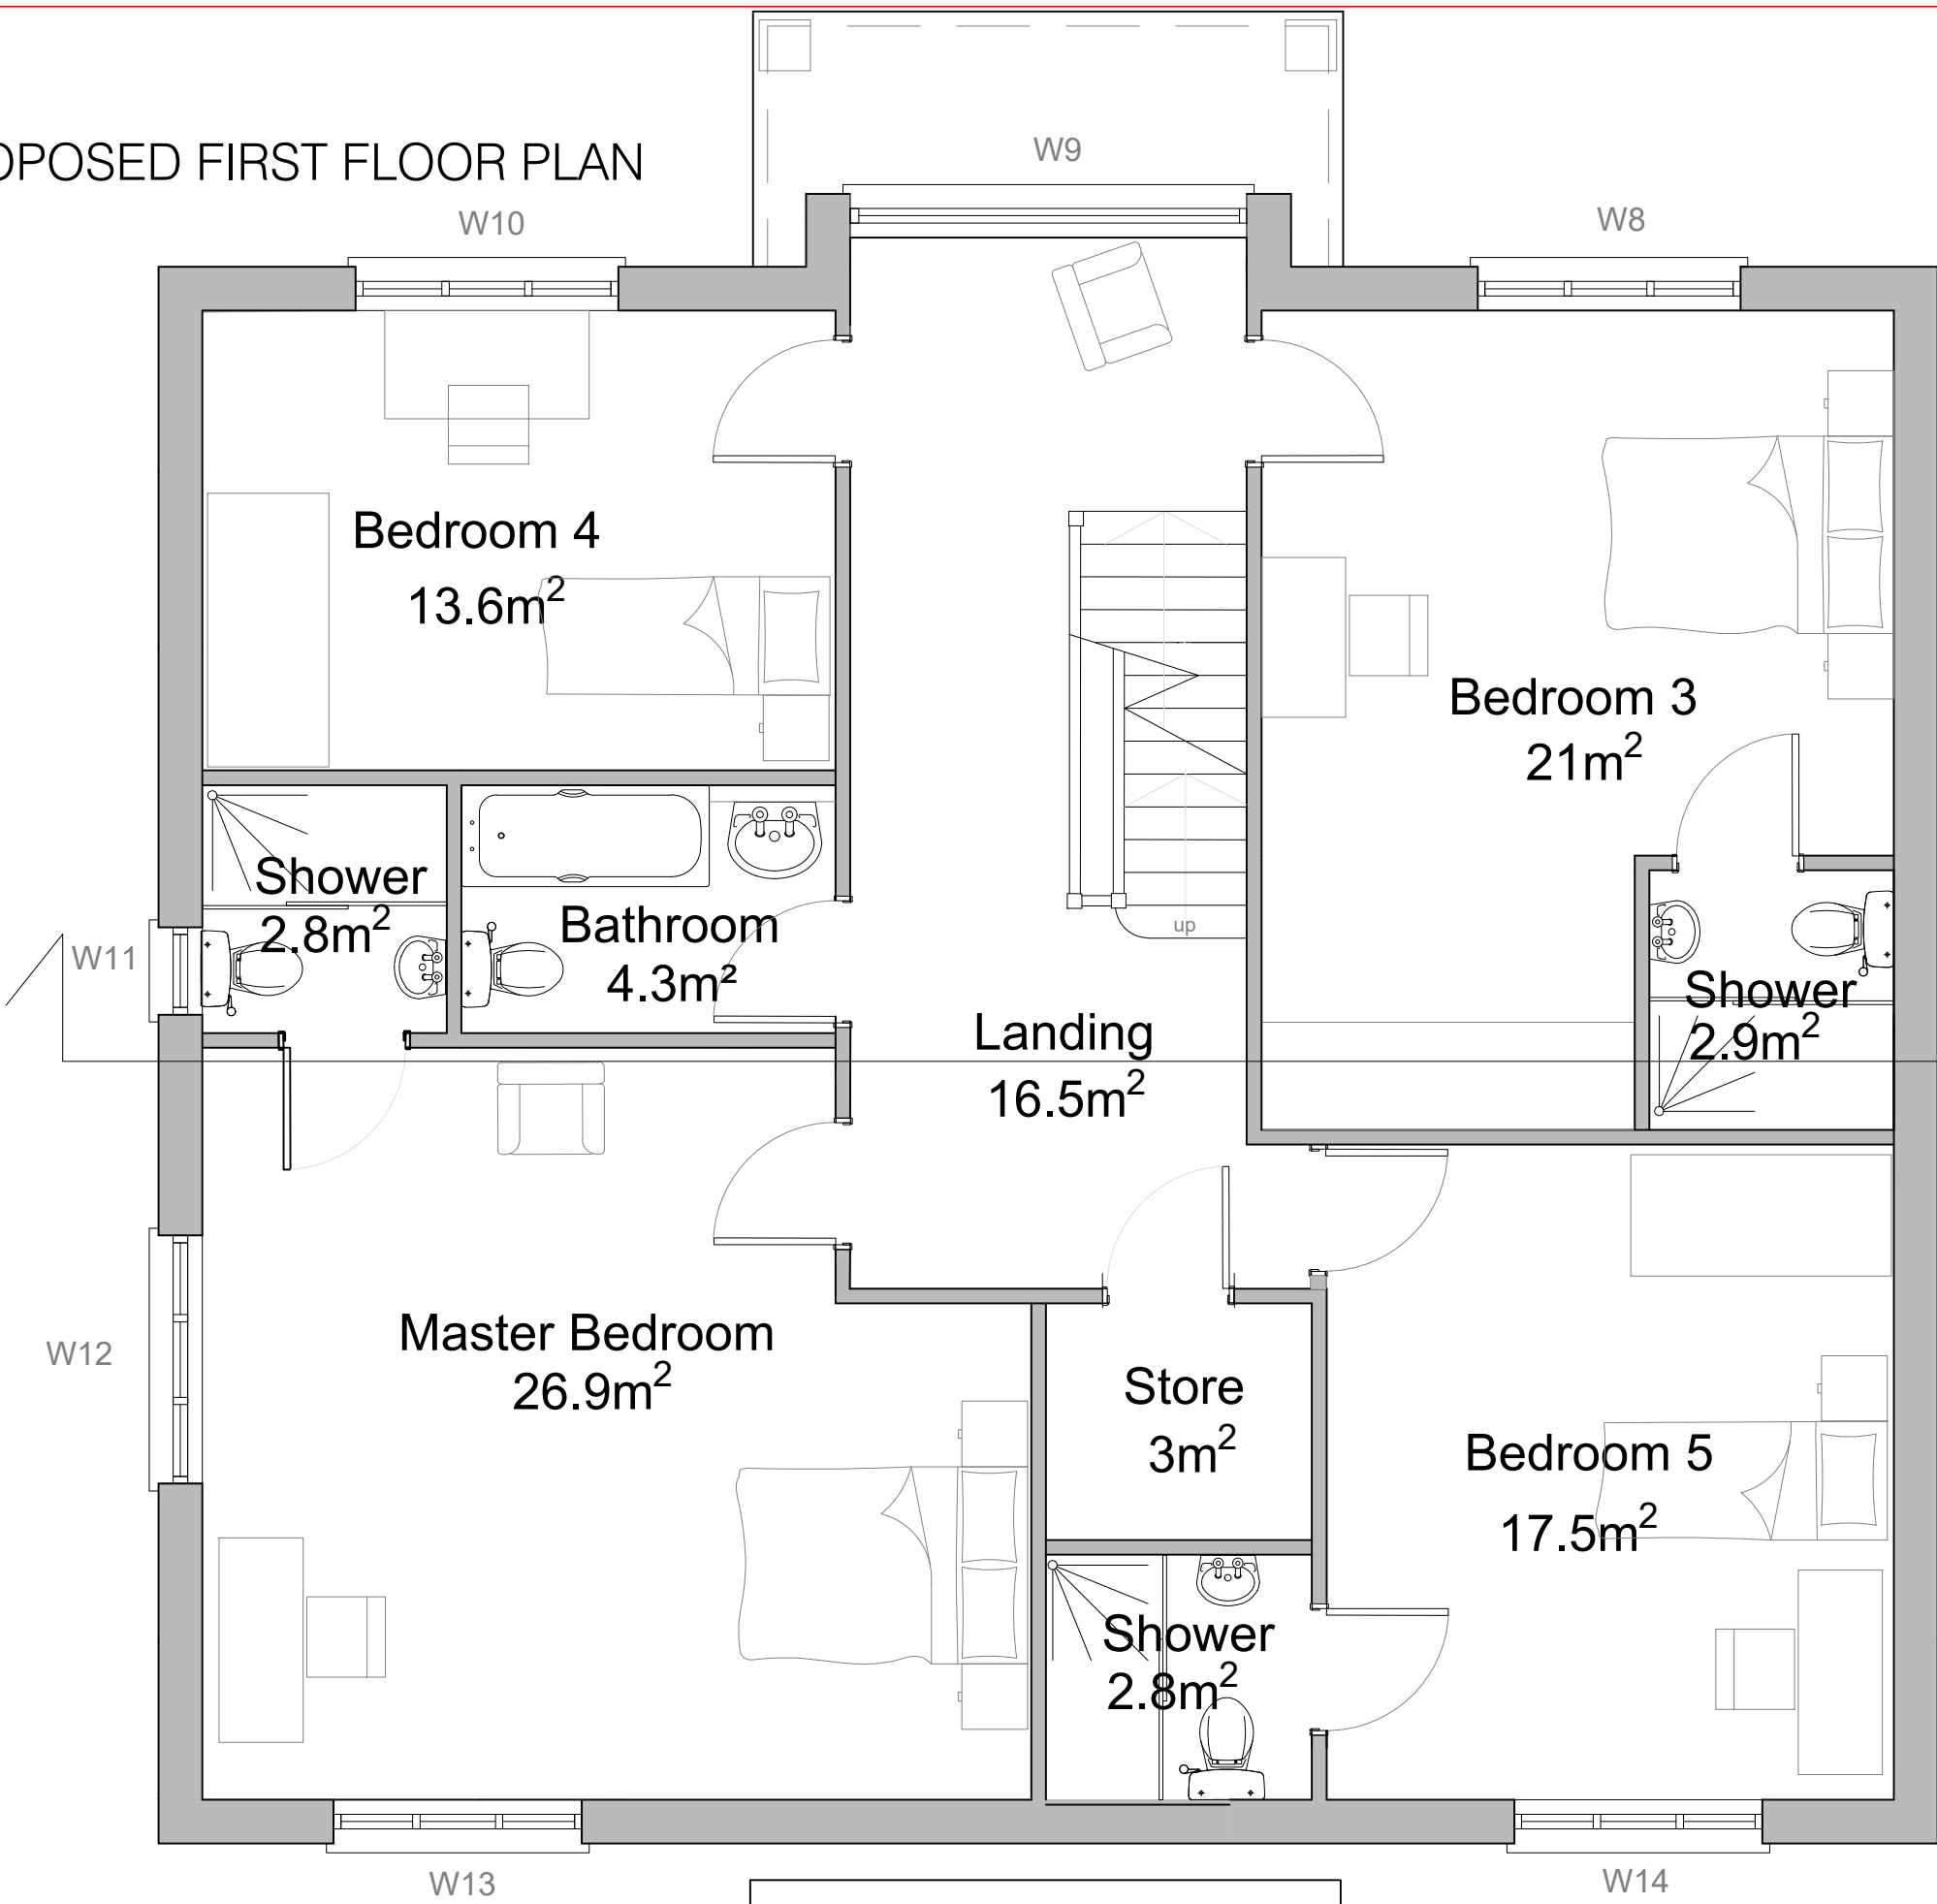


ATTIC ROOF PLAN

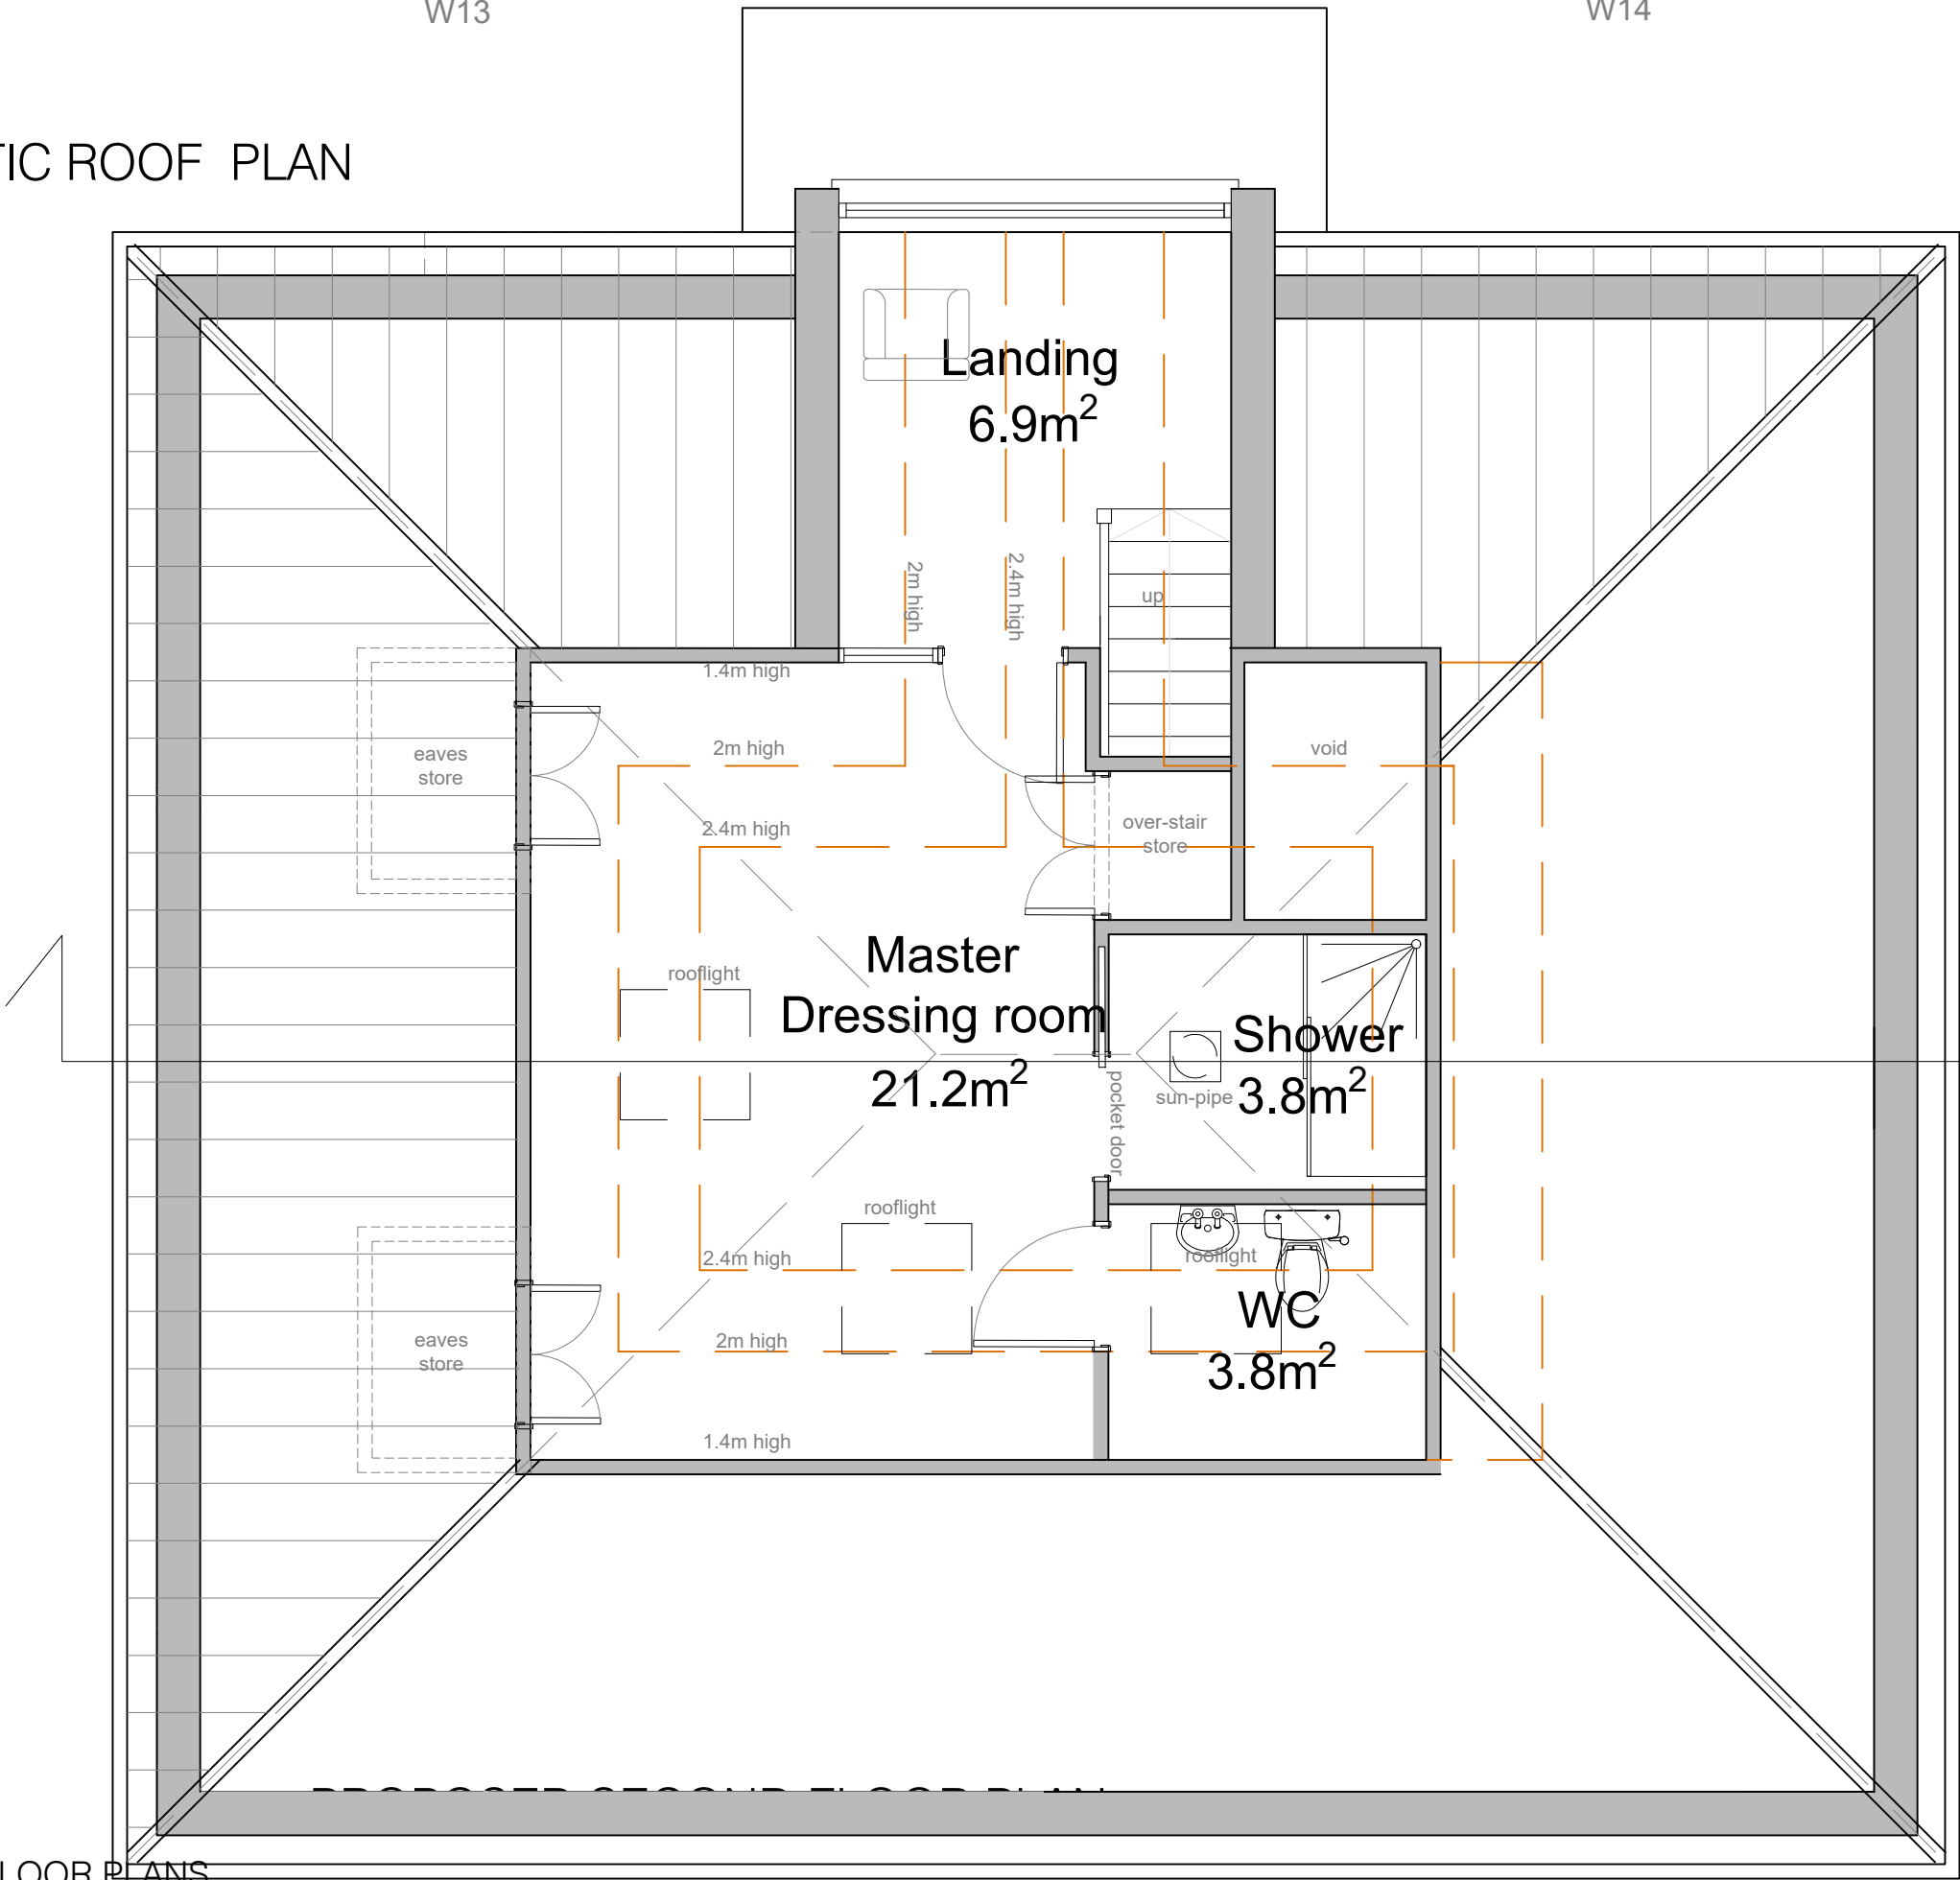



PROPOSED GROUND FLOOR PLAN

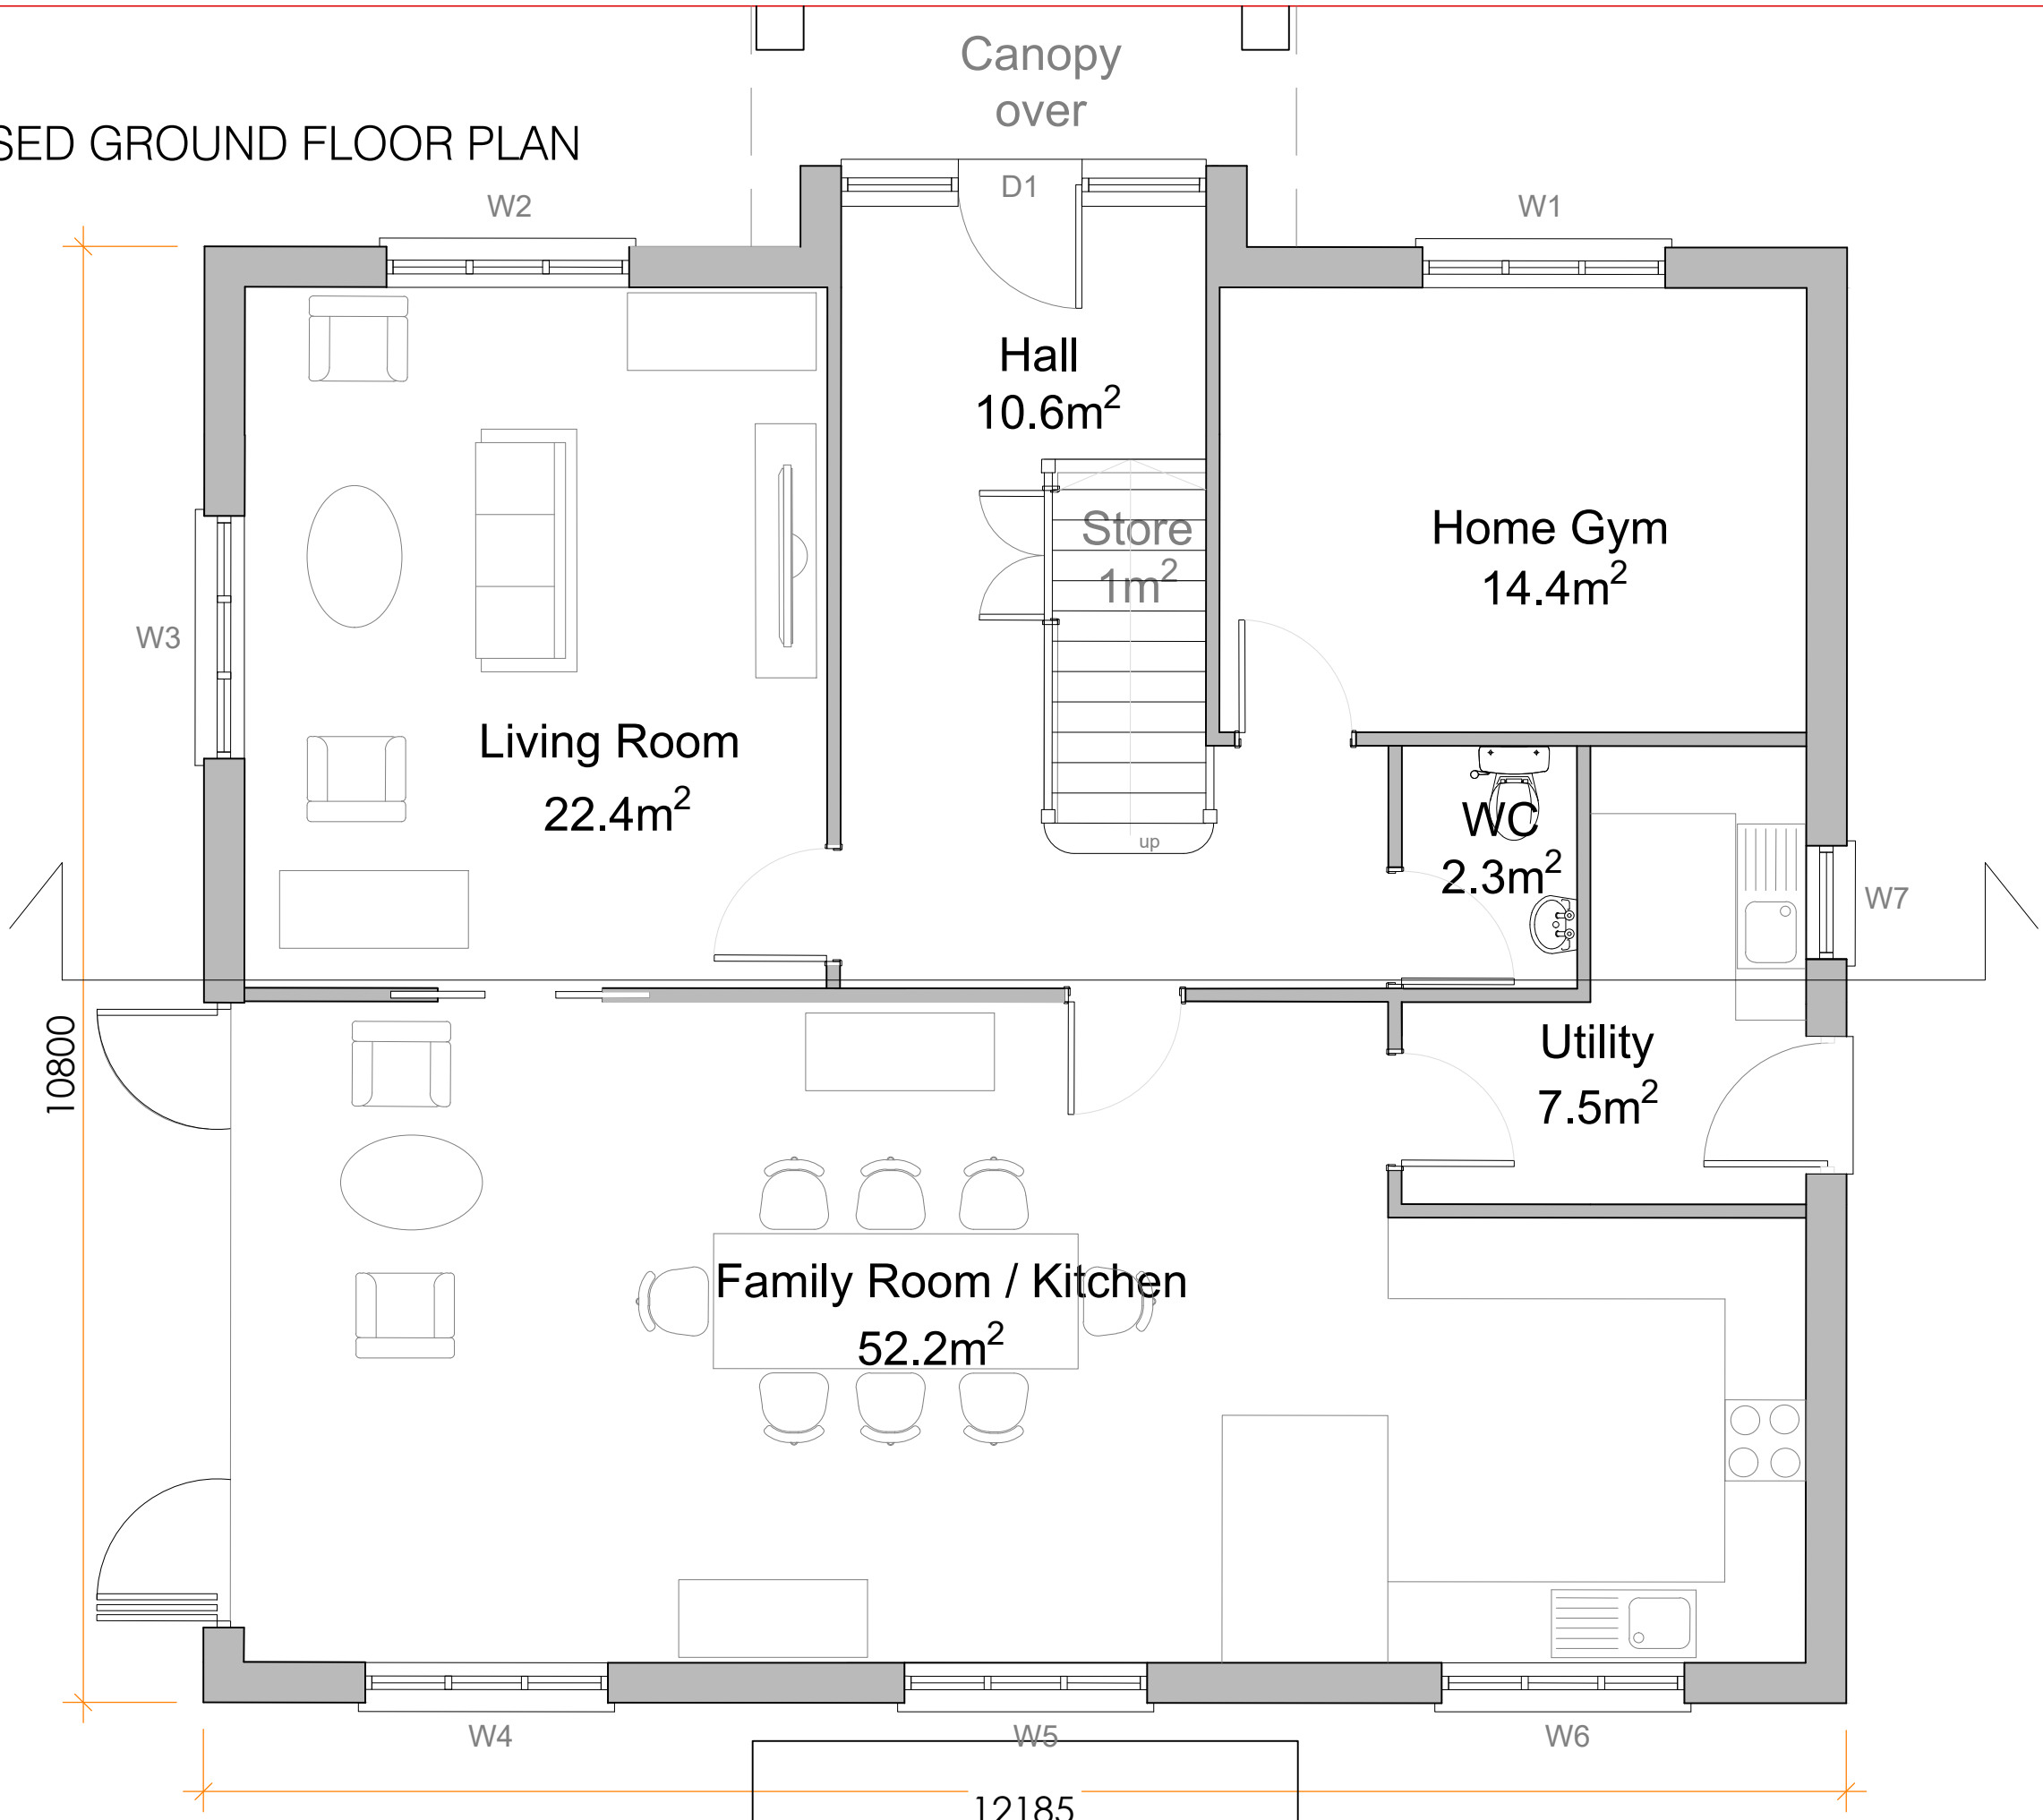

PROPOSED ROOF PLAN

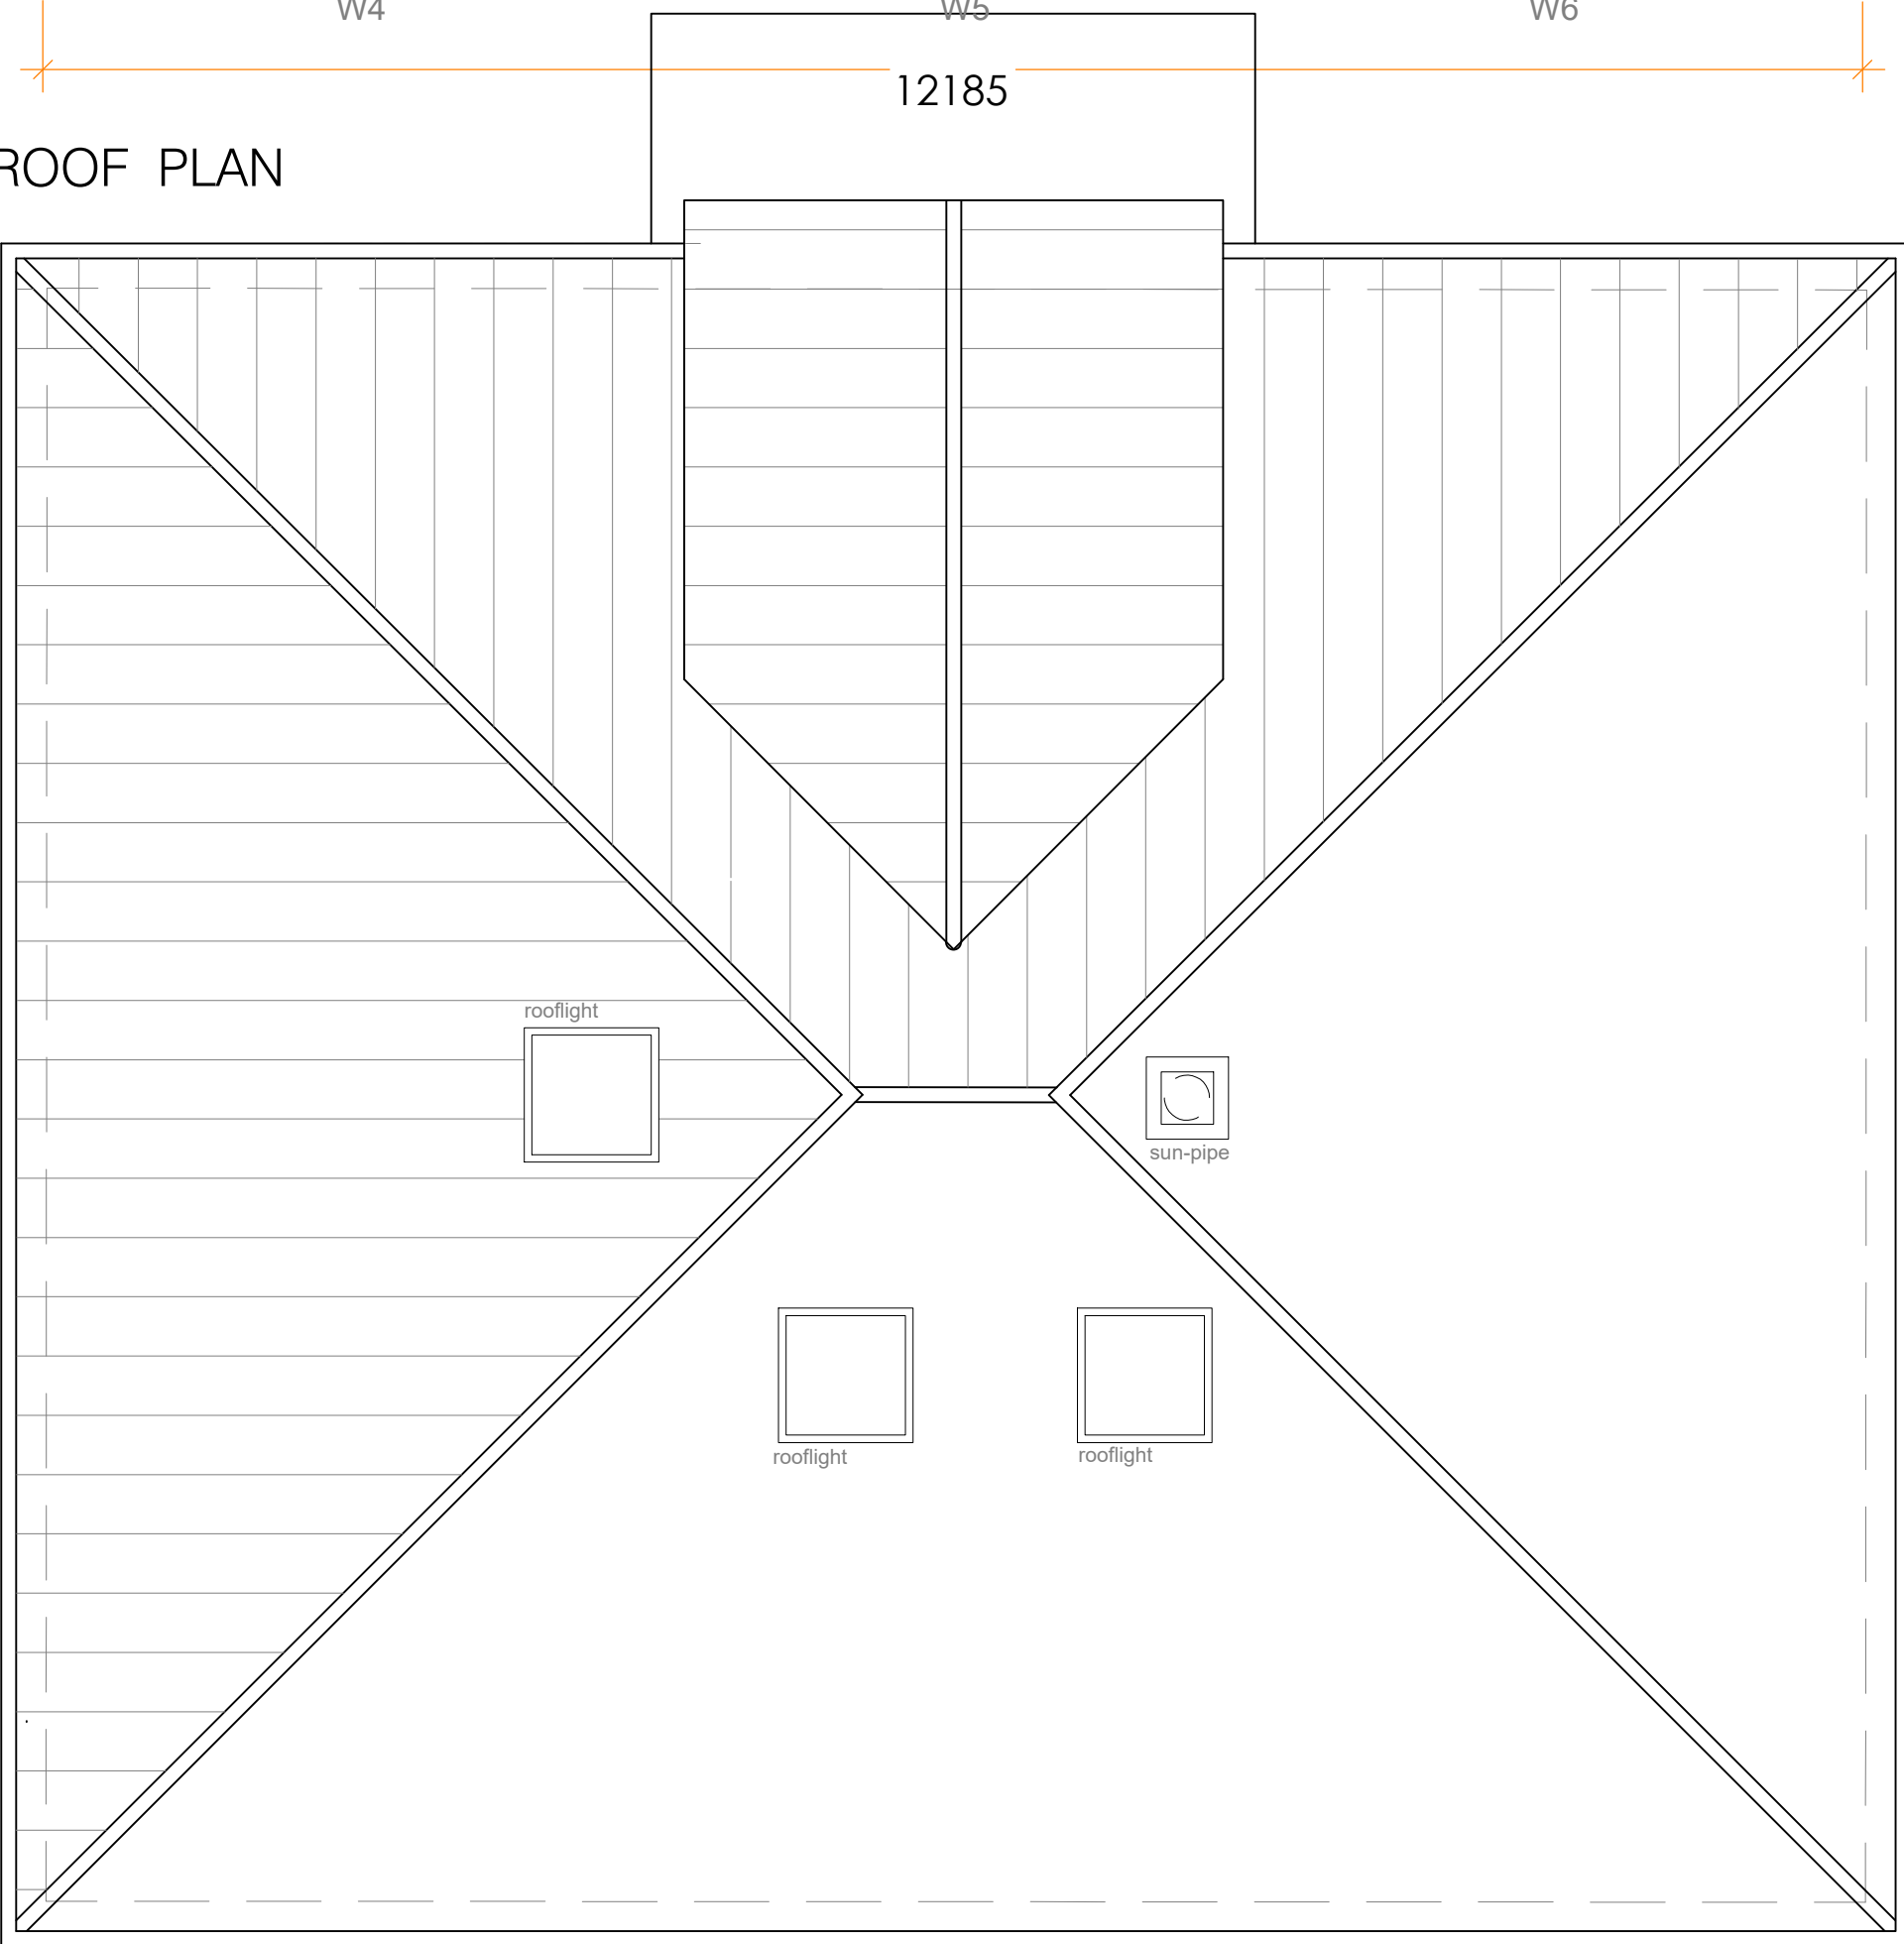

GIA for house: 119m² for GF  
119m² for FF  
35m² for SF  
**Total = 273m²**

 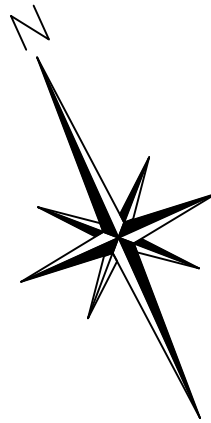

NOTES:

1. All dimensions to be checked on site.
2. Any discrepancies to be reported back to CR Design Services.
3. This drawing is part of a Planning package, and should only be used for Planning purposes.

|      |        |                 |
|------|--------|-----------------|
| B.   | 3.7.25 | Layout modified |
| A.   | 3.6.24 | N symbol added  |
| Rev. | Date   | Description     |

| DRAWING NO | DATE      | DRAWING                               | PROJECT                                                     |
|------------|-----------|---------------------------------------|-------------------------------------------------------------|
| 2190-03    | 28.02.24  | PROPOSED FLOOR PLANS<br>and ROOF PLAN | HILLINGDON PARK PAVILION<br>PARKWAY<br>UXBRIDGE<br>UB10 9JX |
| DRAWN      | SCALE     |                                       |                                                             |
| KS         | 1:50 @ A1 |                                       |                                                             |