


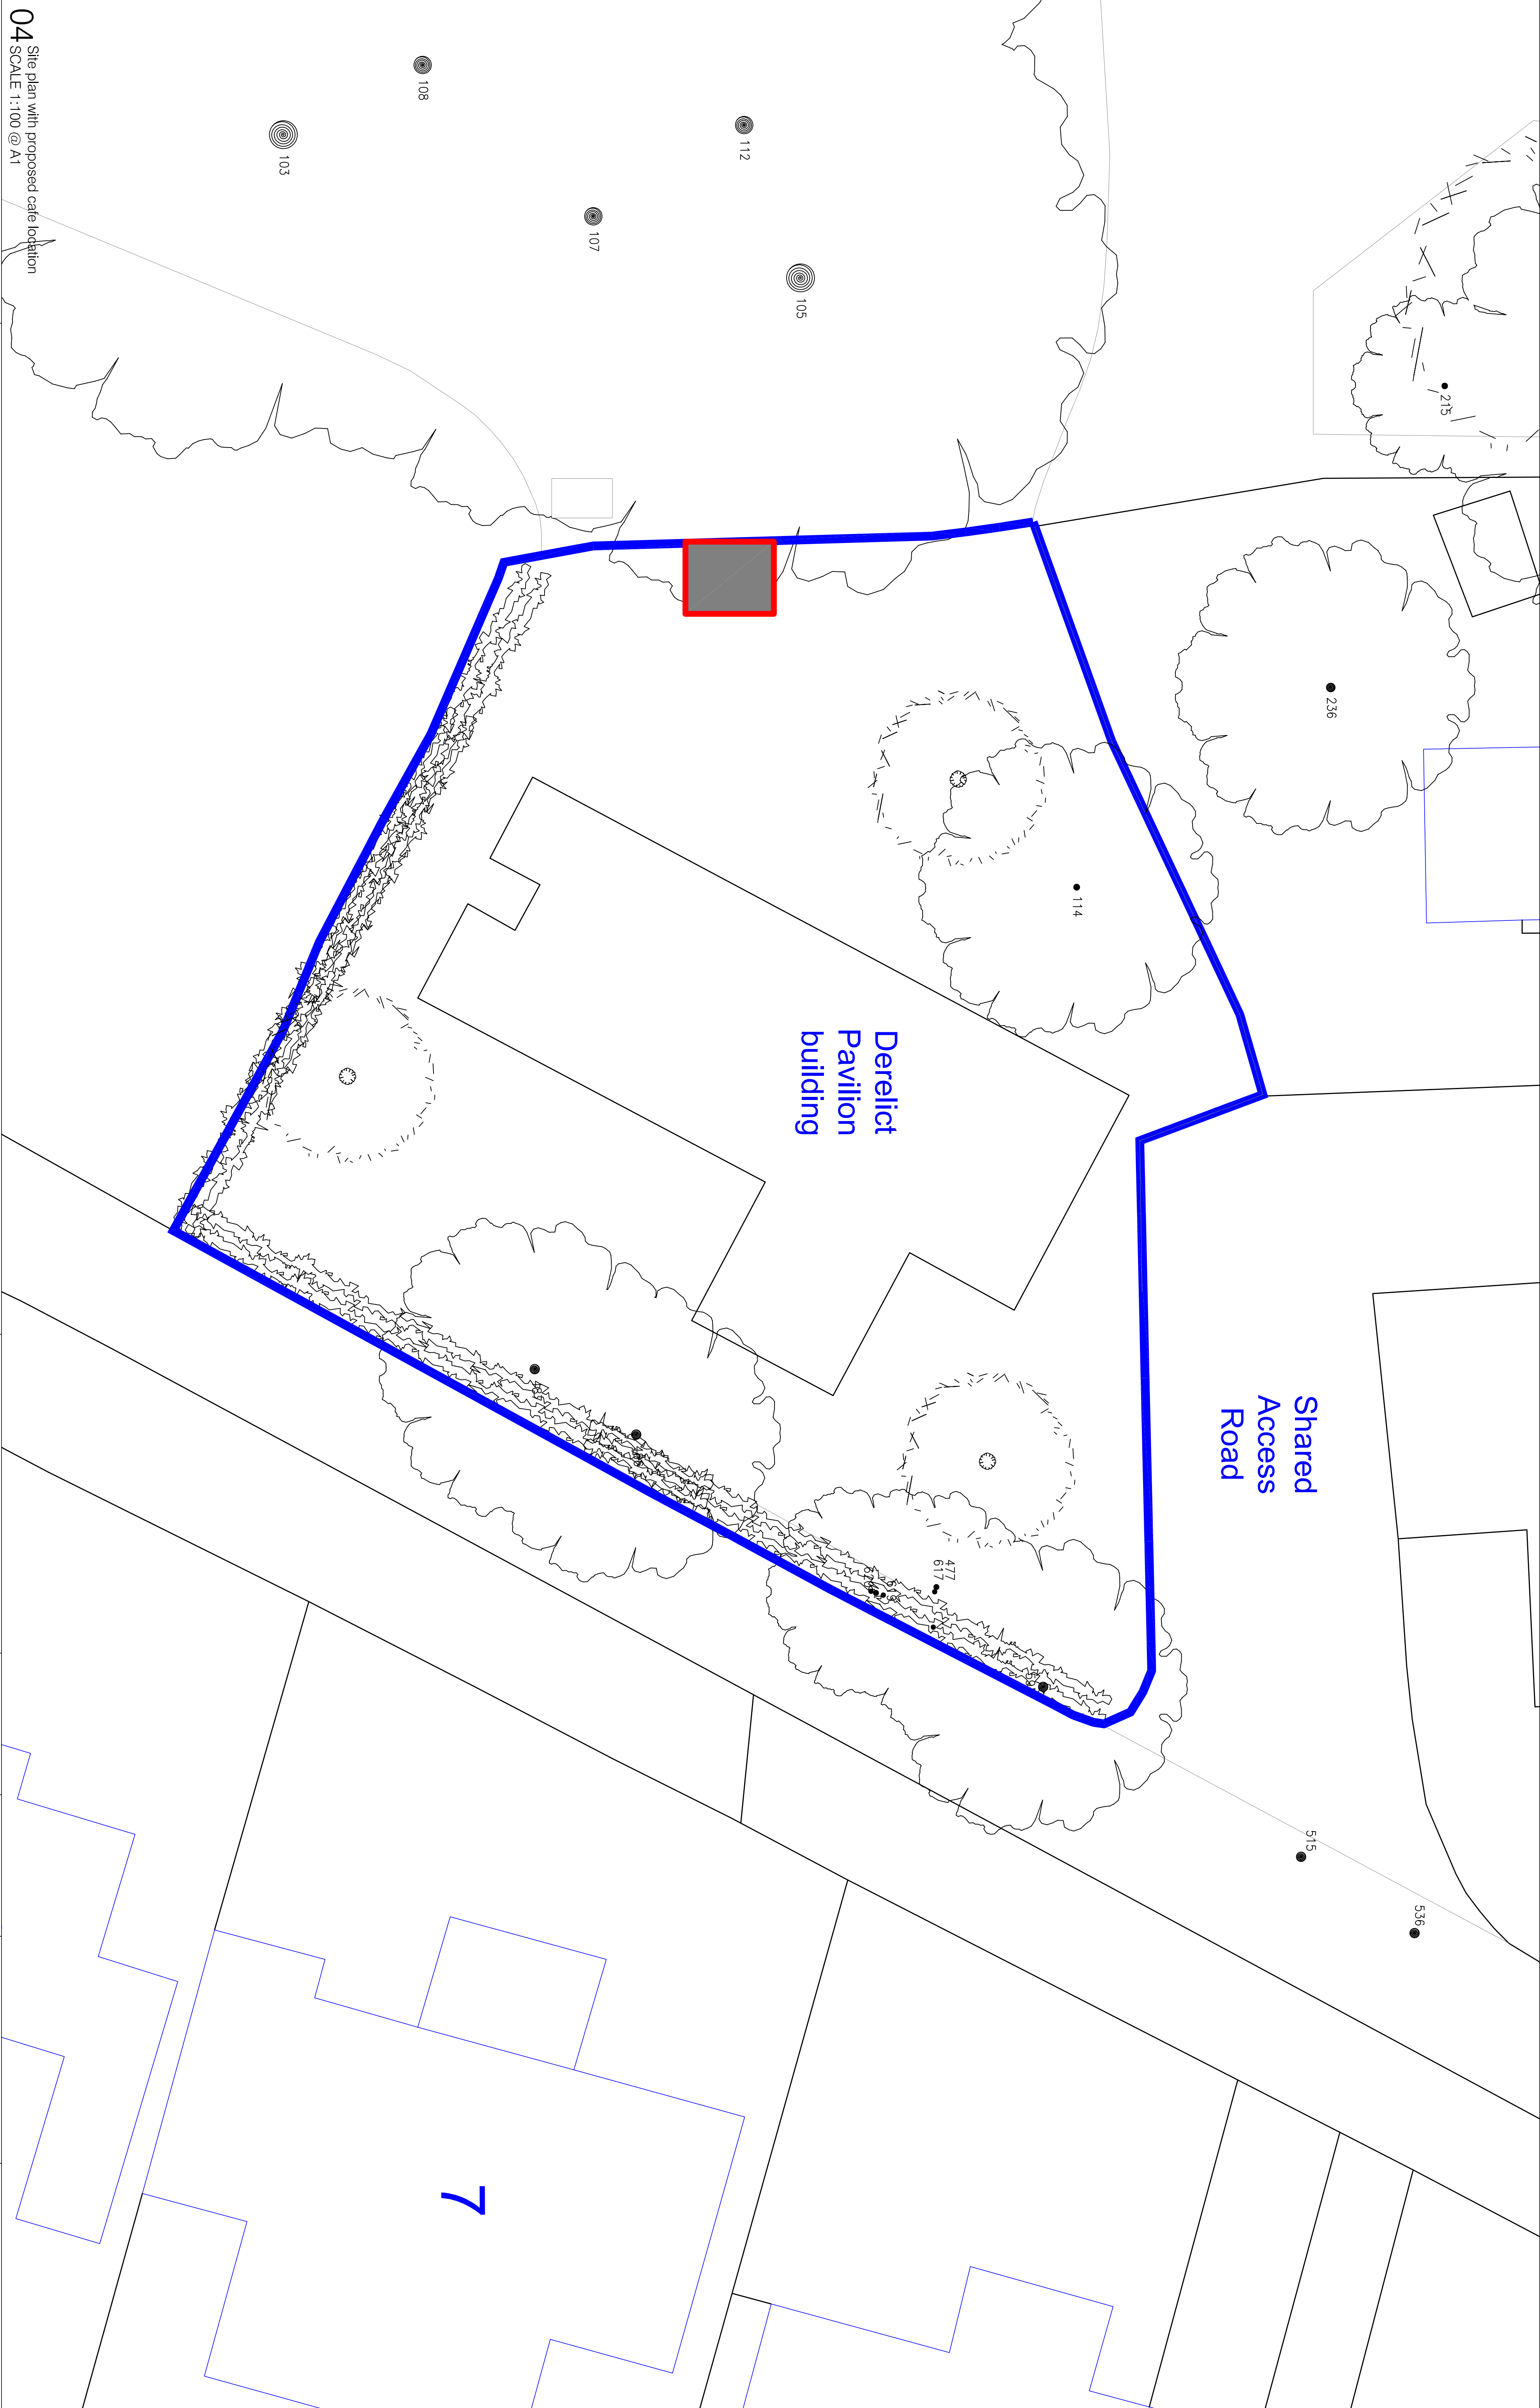

04  
Site plan with proposed cafe location  
SCALE 1:100 @ A1



NOTES:

| Rev                       |  | Date     | Description                                                 |
|---------------------------|--|----------|-------------------------------------------------------------|
| 158-1 rev 2               |  | 03.06.25 |                                                             |
| DRAWN                     |  | SCALE    |                                                             |
| 1:100 @ A1                |  |          |                                                             |
| DRAWING NO                |  |          | DATE                                                        |
| DRAWING                   |  |          | PROJECT                                                     |
| PROPOSED POSITION OF CAFE |  |          | HILLINGDON PARK PAVILION<br>PARKWAY<br>UXBRIDGE<br>UB10 9JX |