


OS Map Licence
Crown copyright 2018. Supplied by Copla Ltd., trading as UKPlanningMaps.com a licensed Ordnance Survey partner (100054135). Data licenced for 1 year, expiring 01 July 2021. Unique plan reference: v1c1474675/644088




SITE LOCATION EXISTING
Scale 1:1250

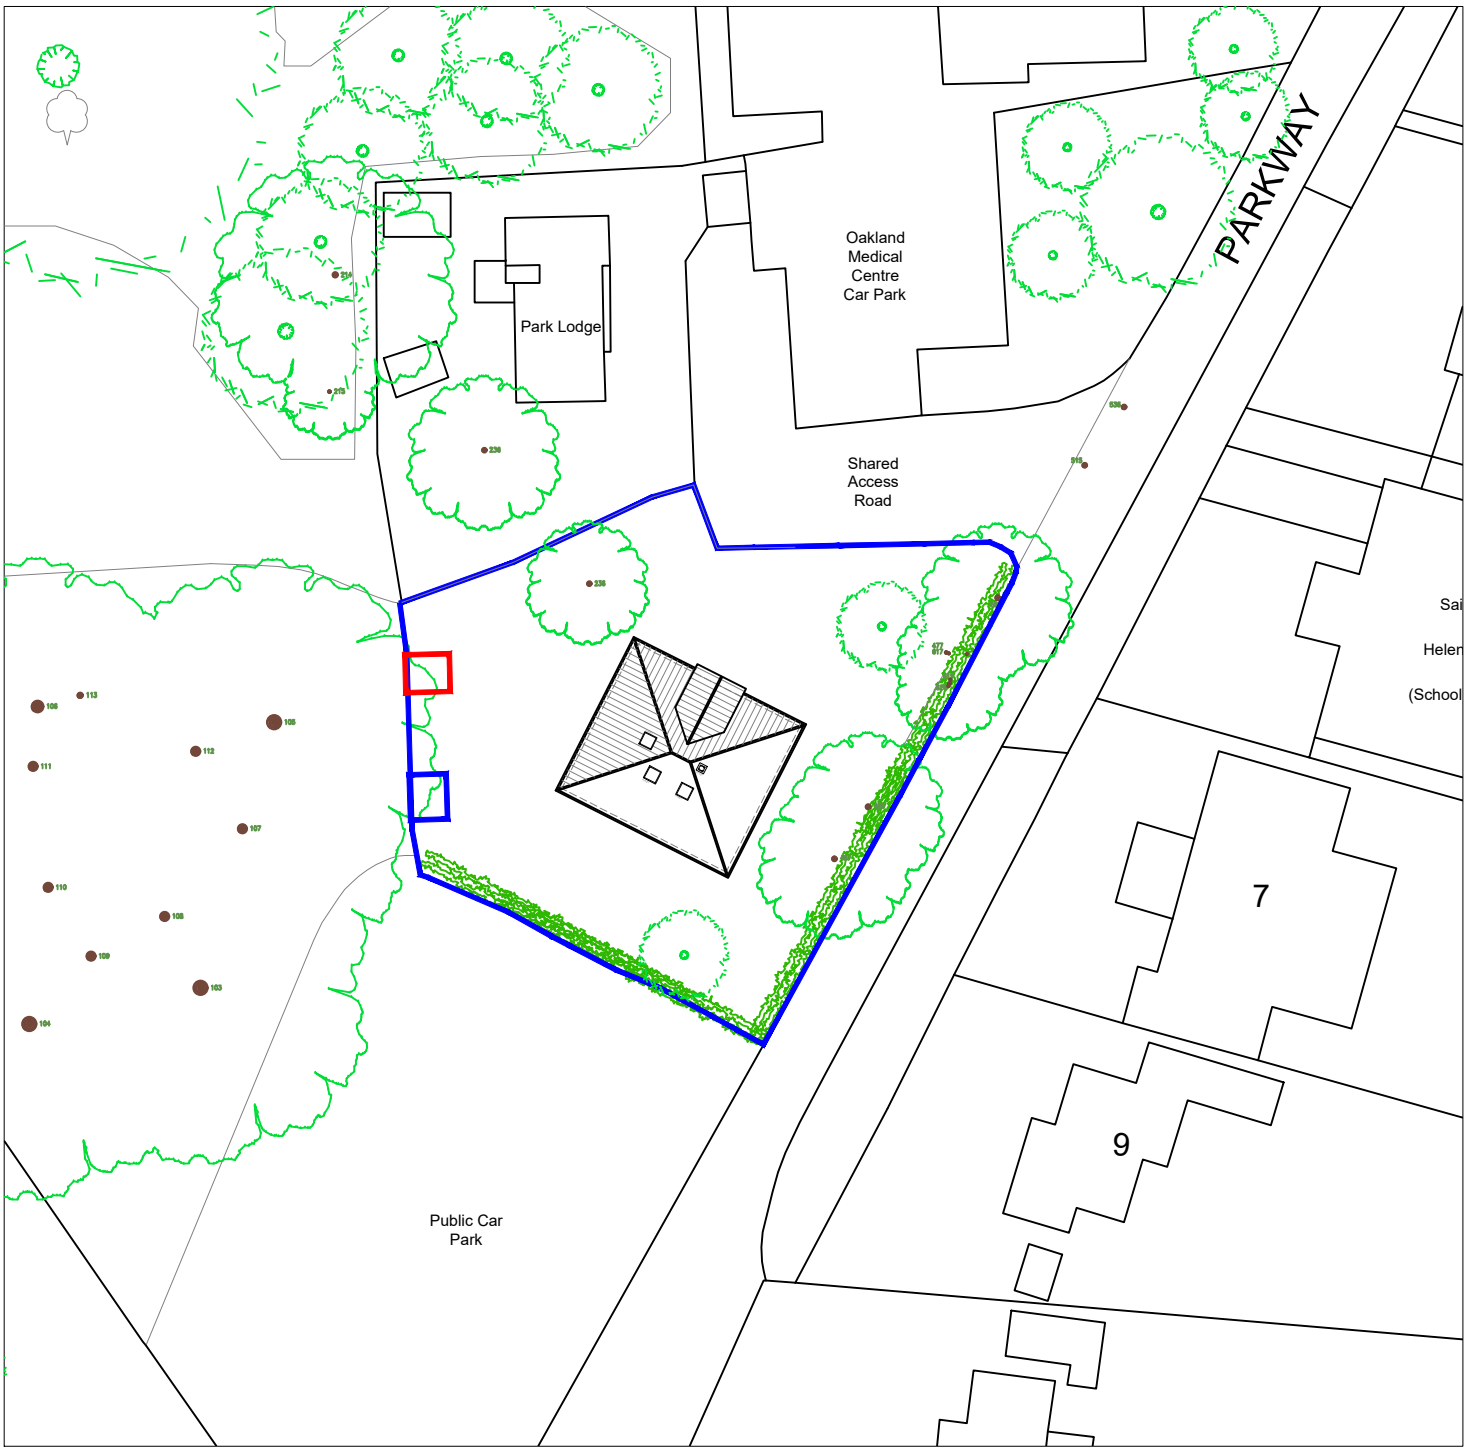

SITE LOCATION PROPOSED
Scale 1:500



BLOCK PLAN PROPOSED
Scale 1:200

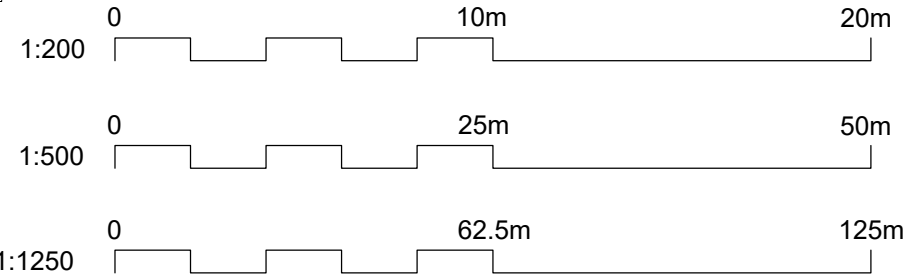

00 EXISTING & PROPOSED SITE PLANS
SCALE AS SHOWN @ A1

CR Design Services
Salvus House, Aykley Heads,
Durham, DH1 5TS
sales@crdesignservices.co.uk
www.crdesignservices.co.uk
Tel: 0191 645 6000

- NOTES:
1. All dimensions to be checked on site.
 2. Any discrepancies to be reported back to CR Design Services.
 3. This drawing is part of a Planning package, and should only be used for Planning purposes.

Rev. Date Description

DRAWING NO	DATE	DRAWING	PROJECT
4135 - 00	31.03.26	SITE LOCATION PLANS DOG WASH INSTALLATION	HILLINGDON PARK PAVILION SITE PARKWAY UXBRIDGE UB10 9JX
DRAWN	SCALE		
KS	AS SHOWN @ A1		