



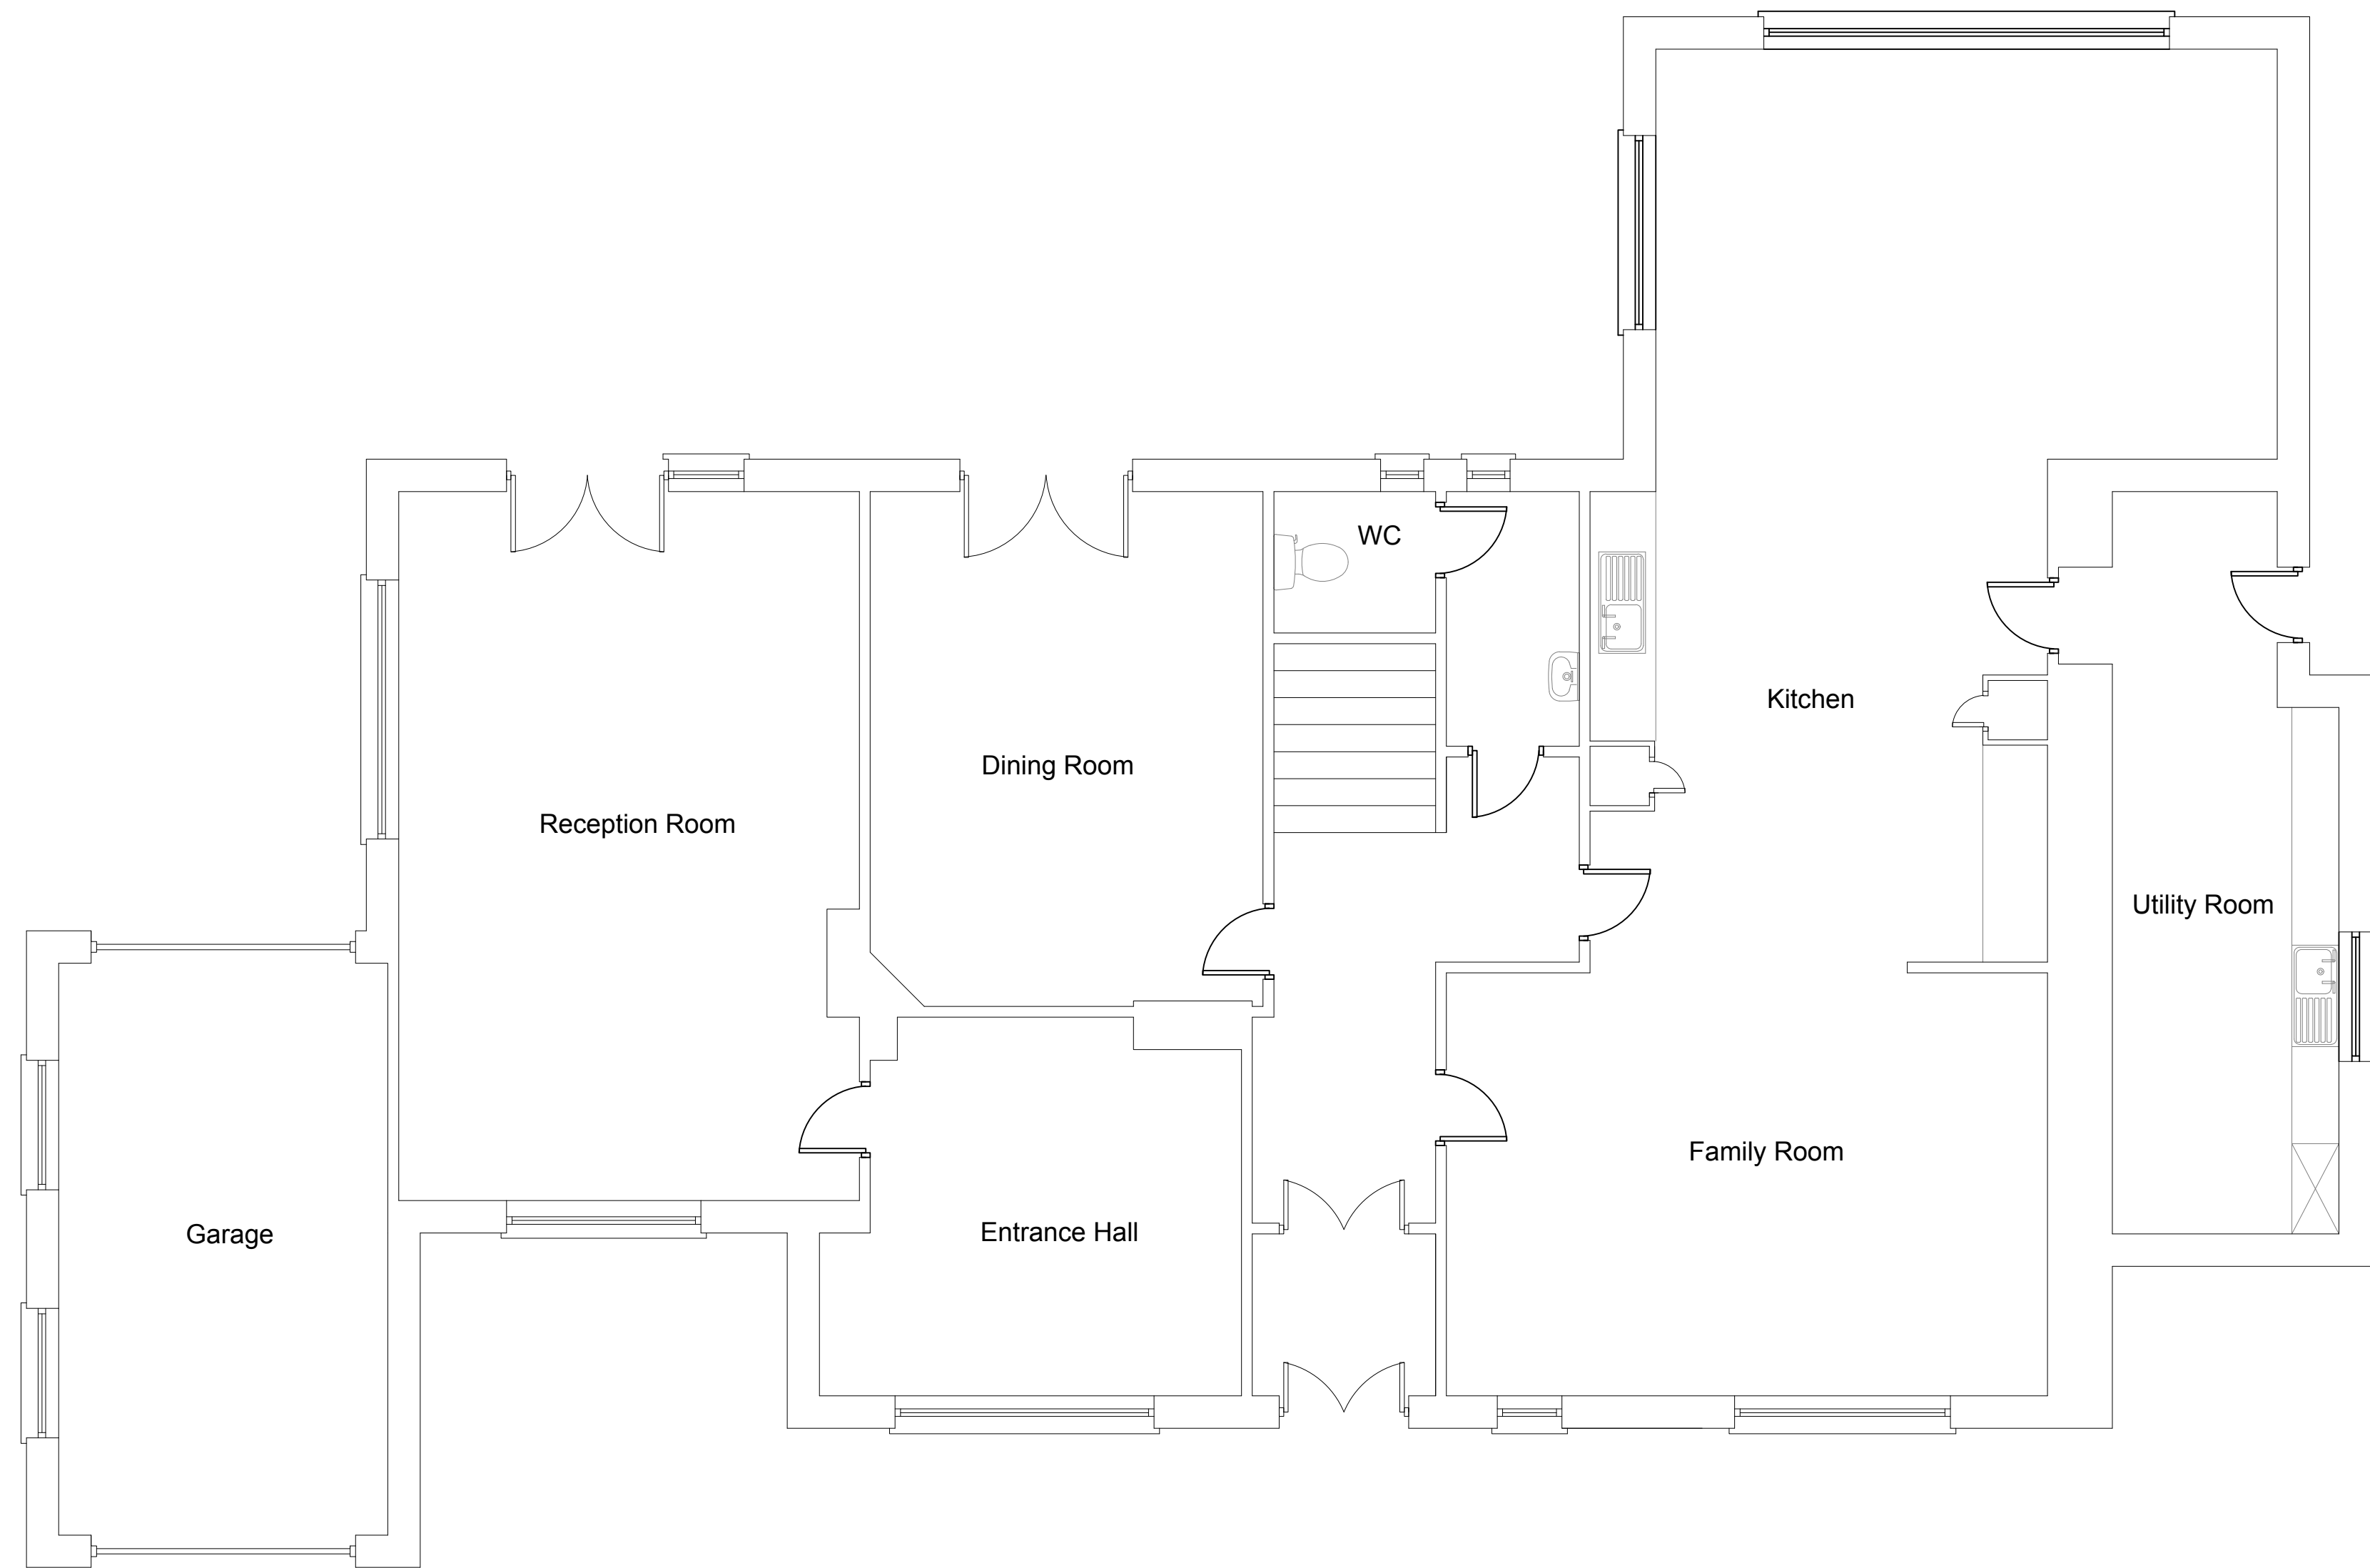

Existing Ground Floor Plan
Scale 1:50

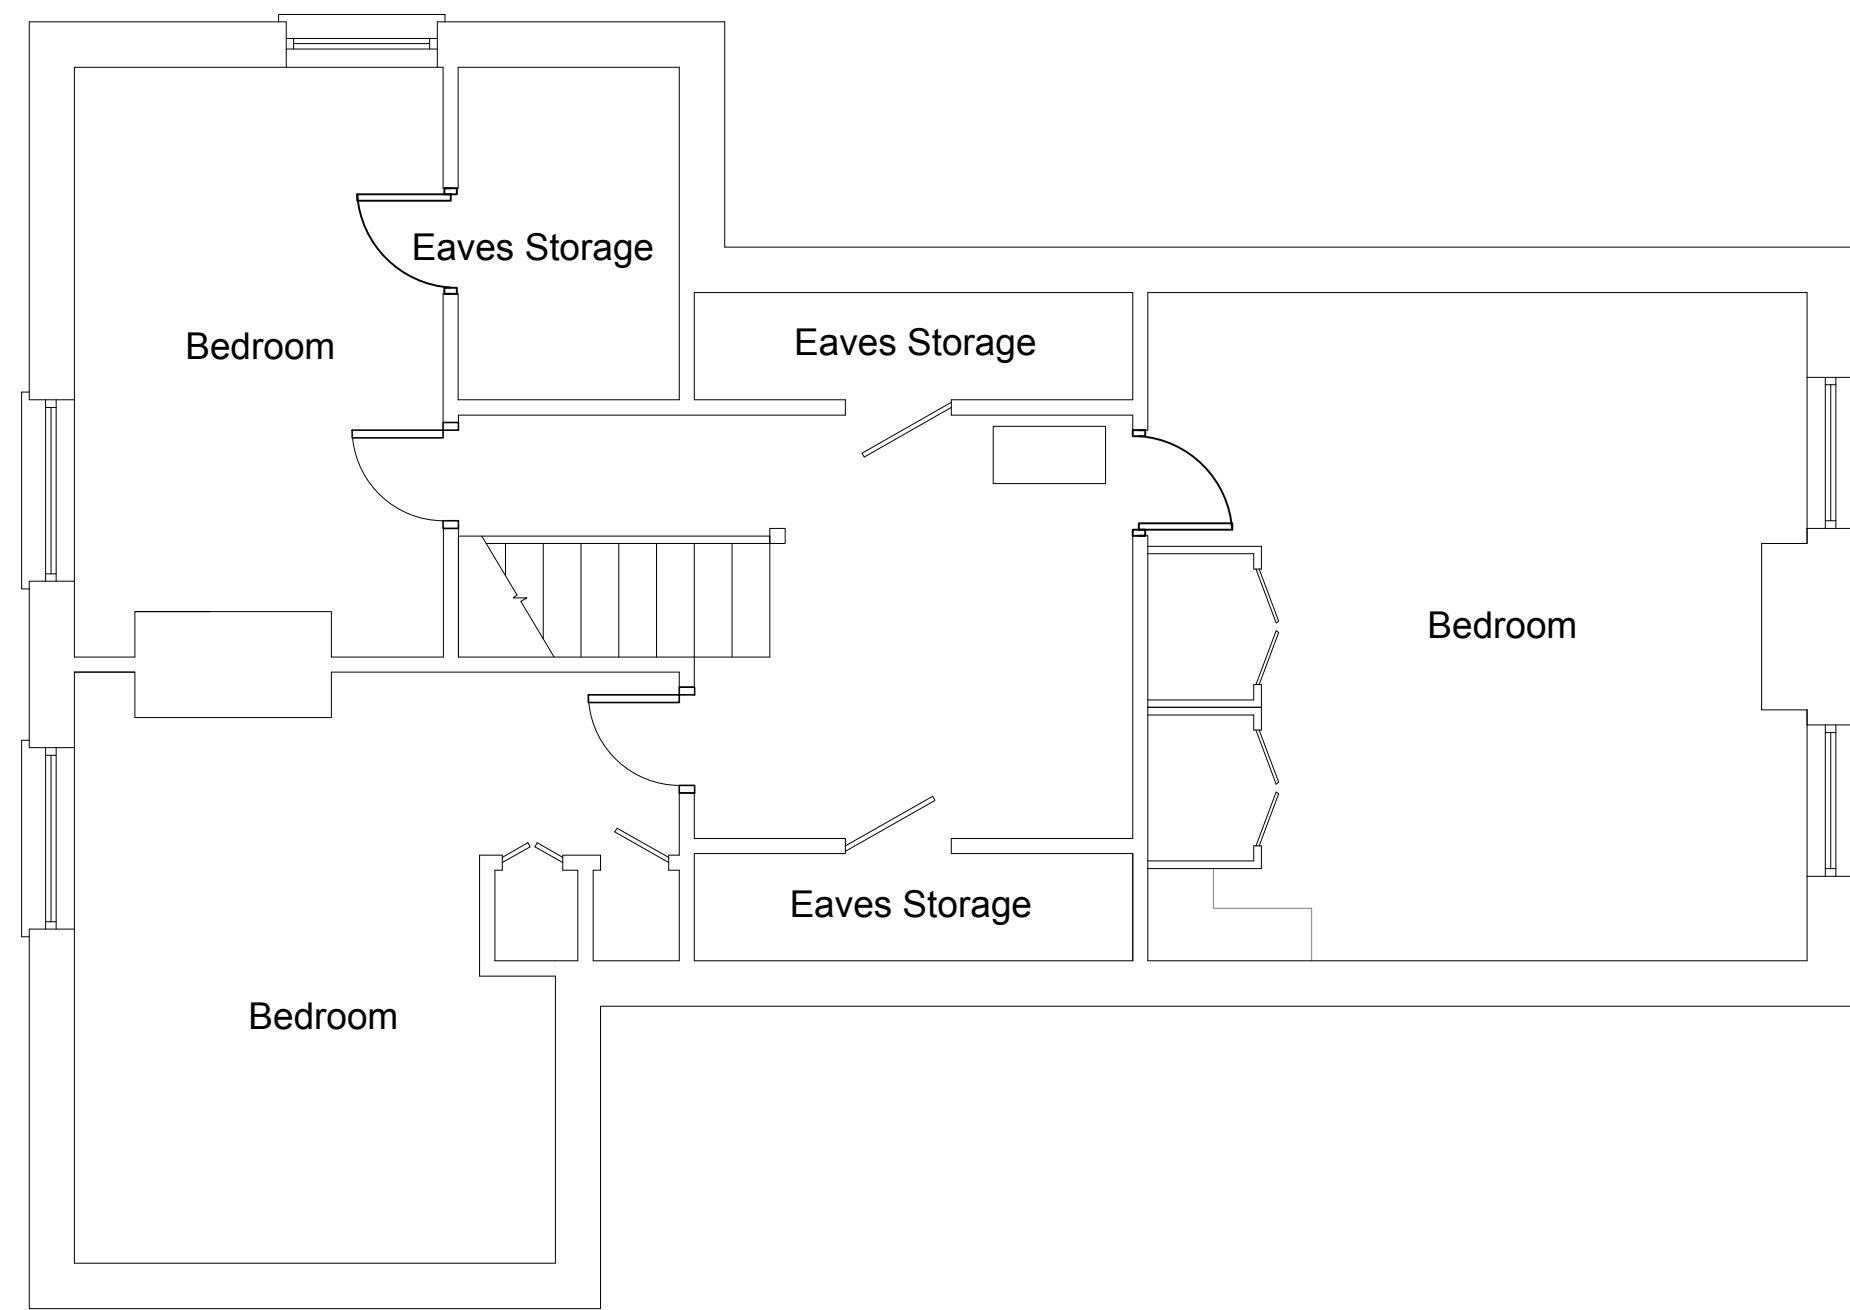

Existing First Floor Plan
Scale 1:50



Existing Second Floor Plan
Scale 1:50




Existing Front Elevation
Scale 1:100



Existing Side Elevation
Scale 1:100



Existing Rear Elevation
Scale 1:100

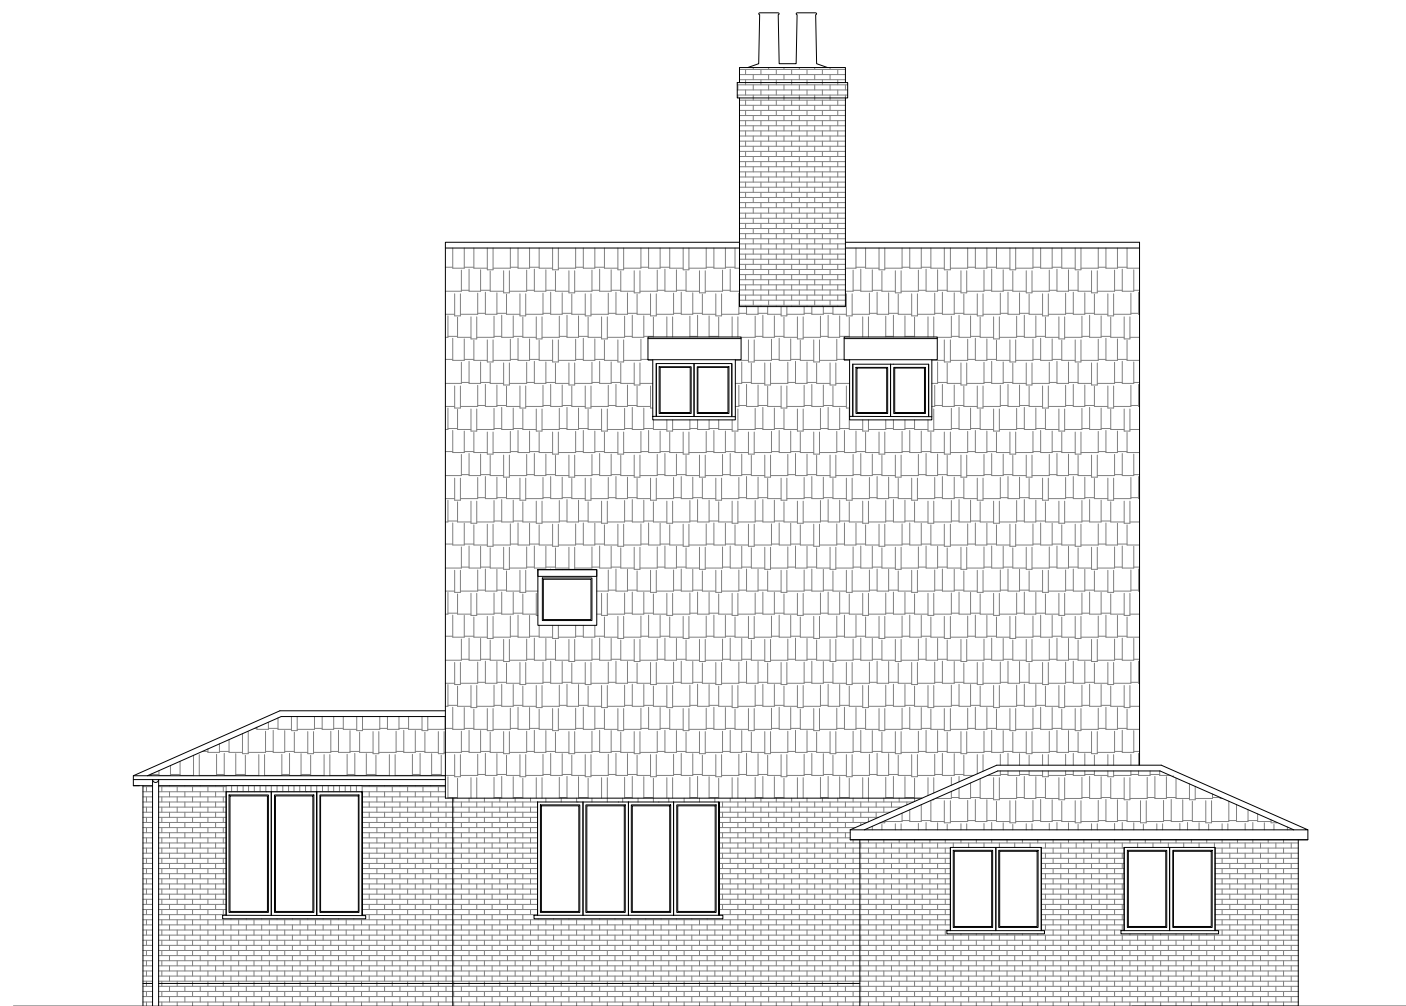


Existing Side Elevation
Scale 1:100



Proposed Ground Floor Plan
Scale 1:50



Proposed First Floor Plan
Scale 1:50

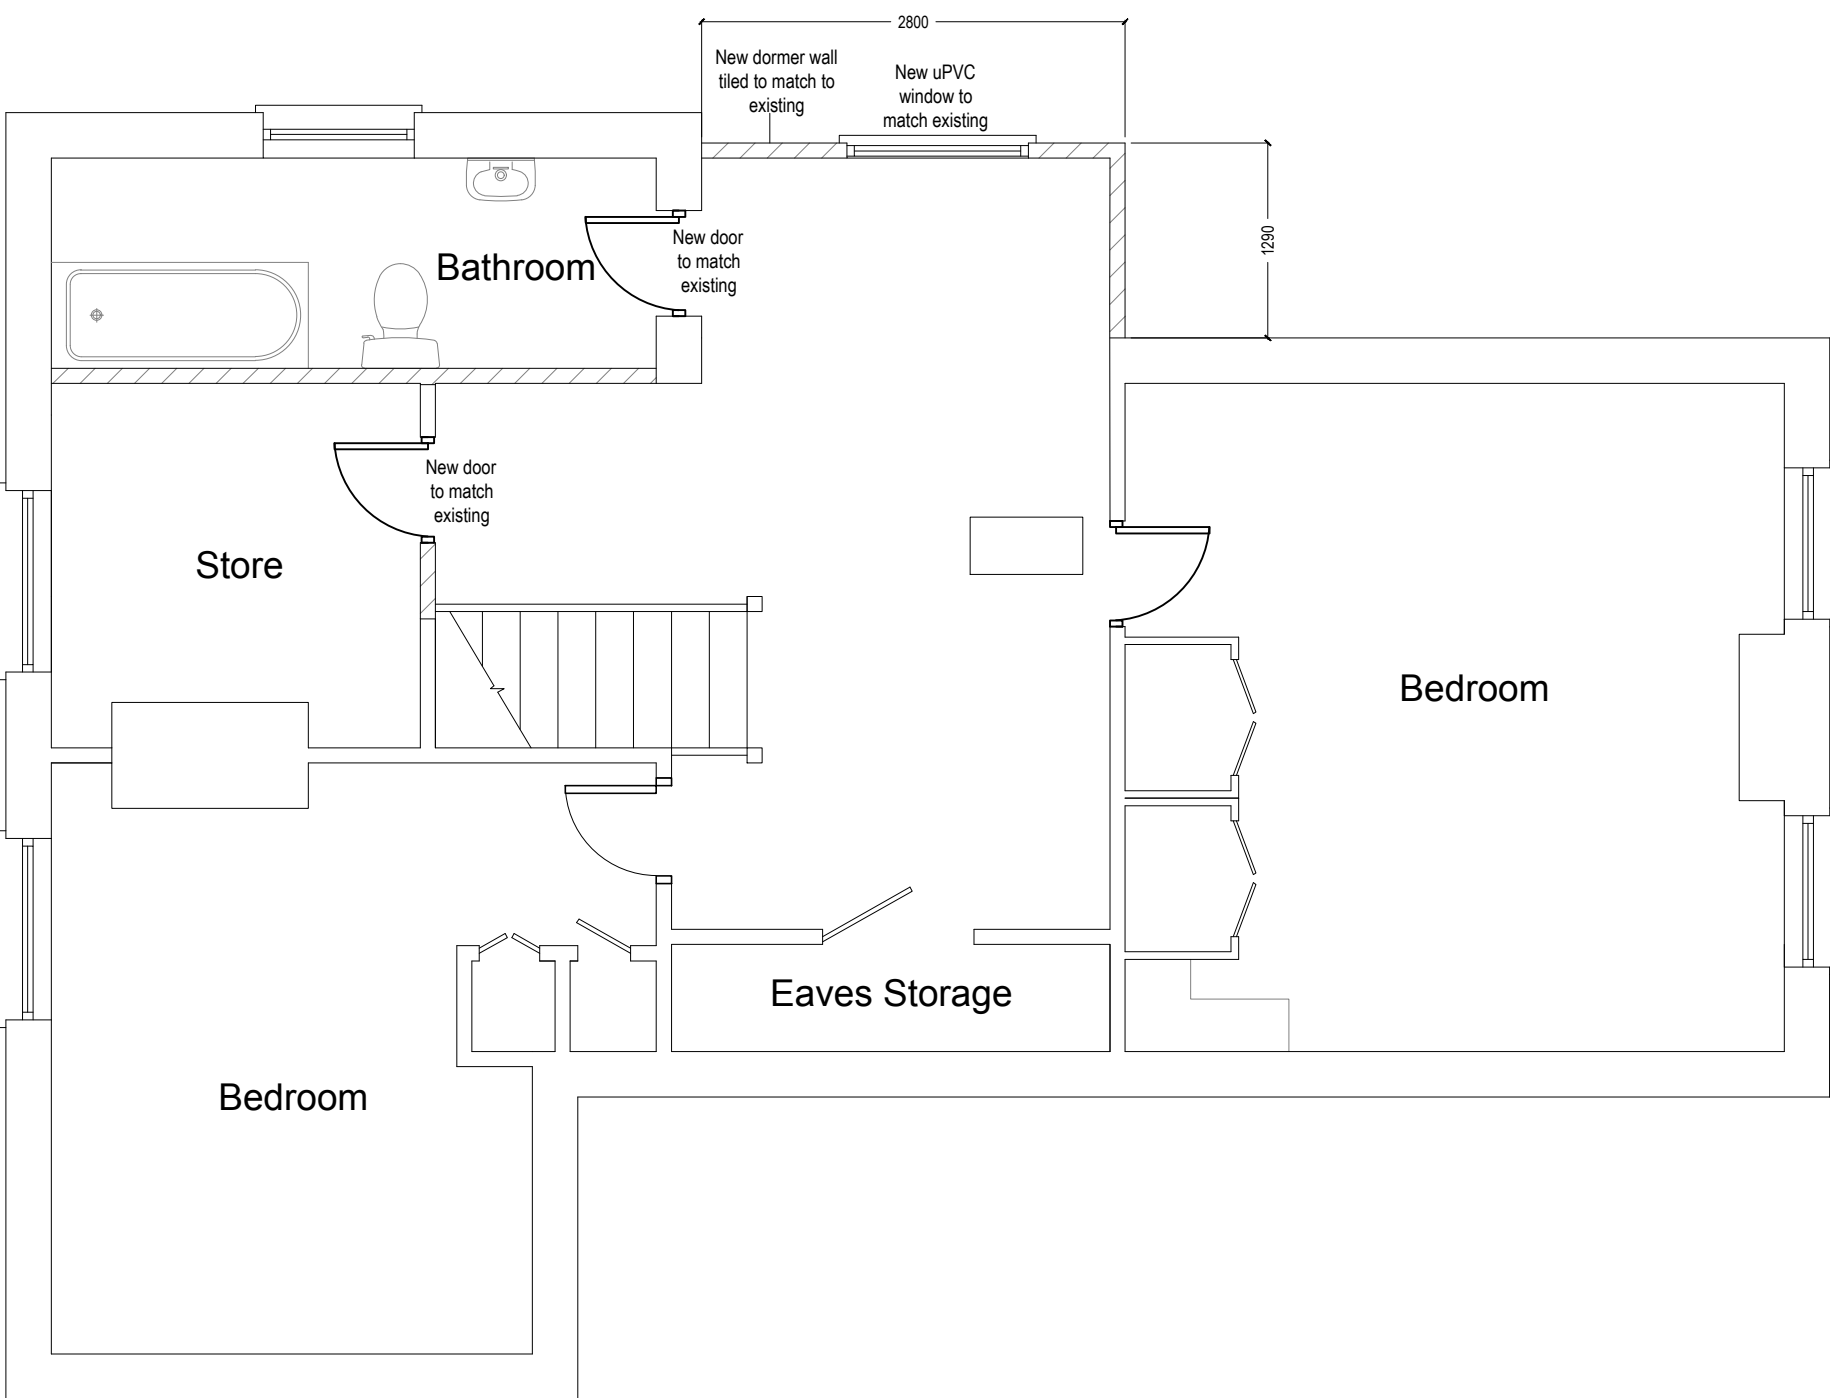

Proposed Second Floor Plan
Scale 1:50




Proposed Front Elevation
Scale 1:50



Proposed Side Elevation
Scale 1:50



Proposed Rear Elevation
Scale 1:50

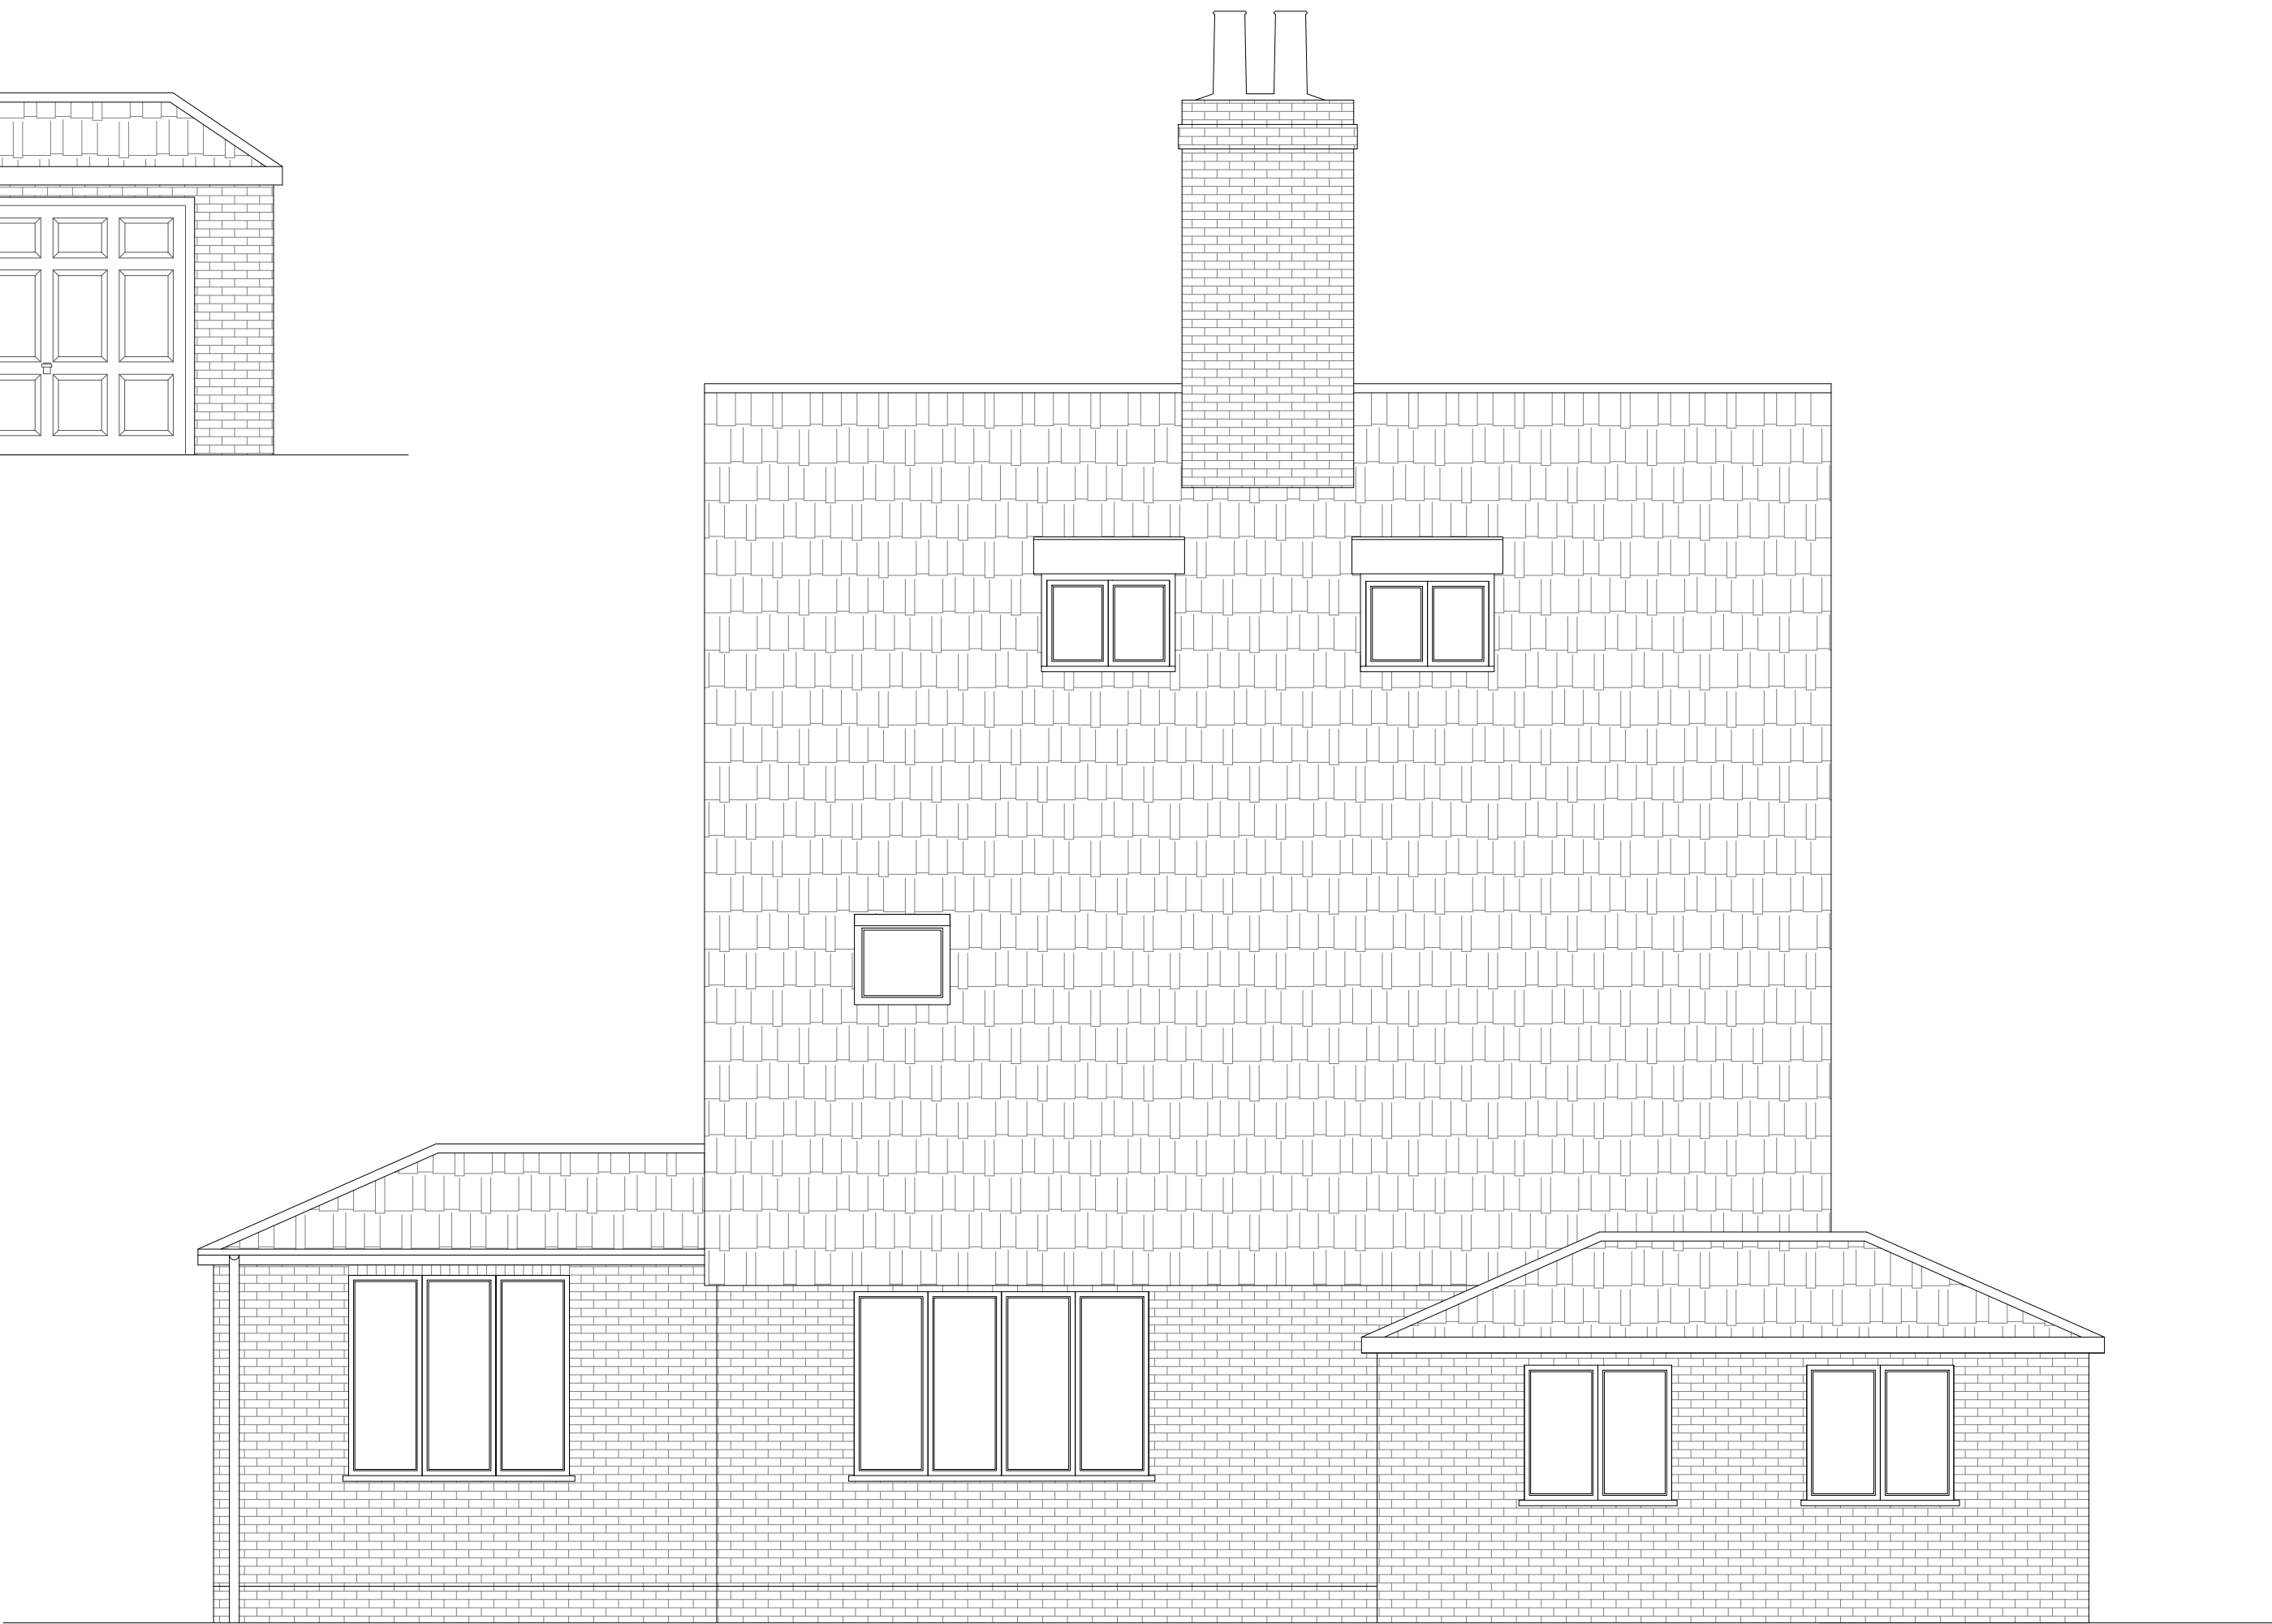

Proposed Side Elevation
Scale 1:50