



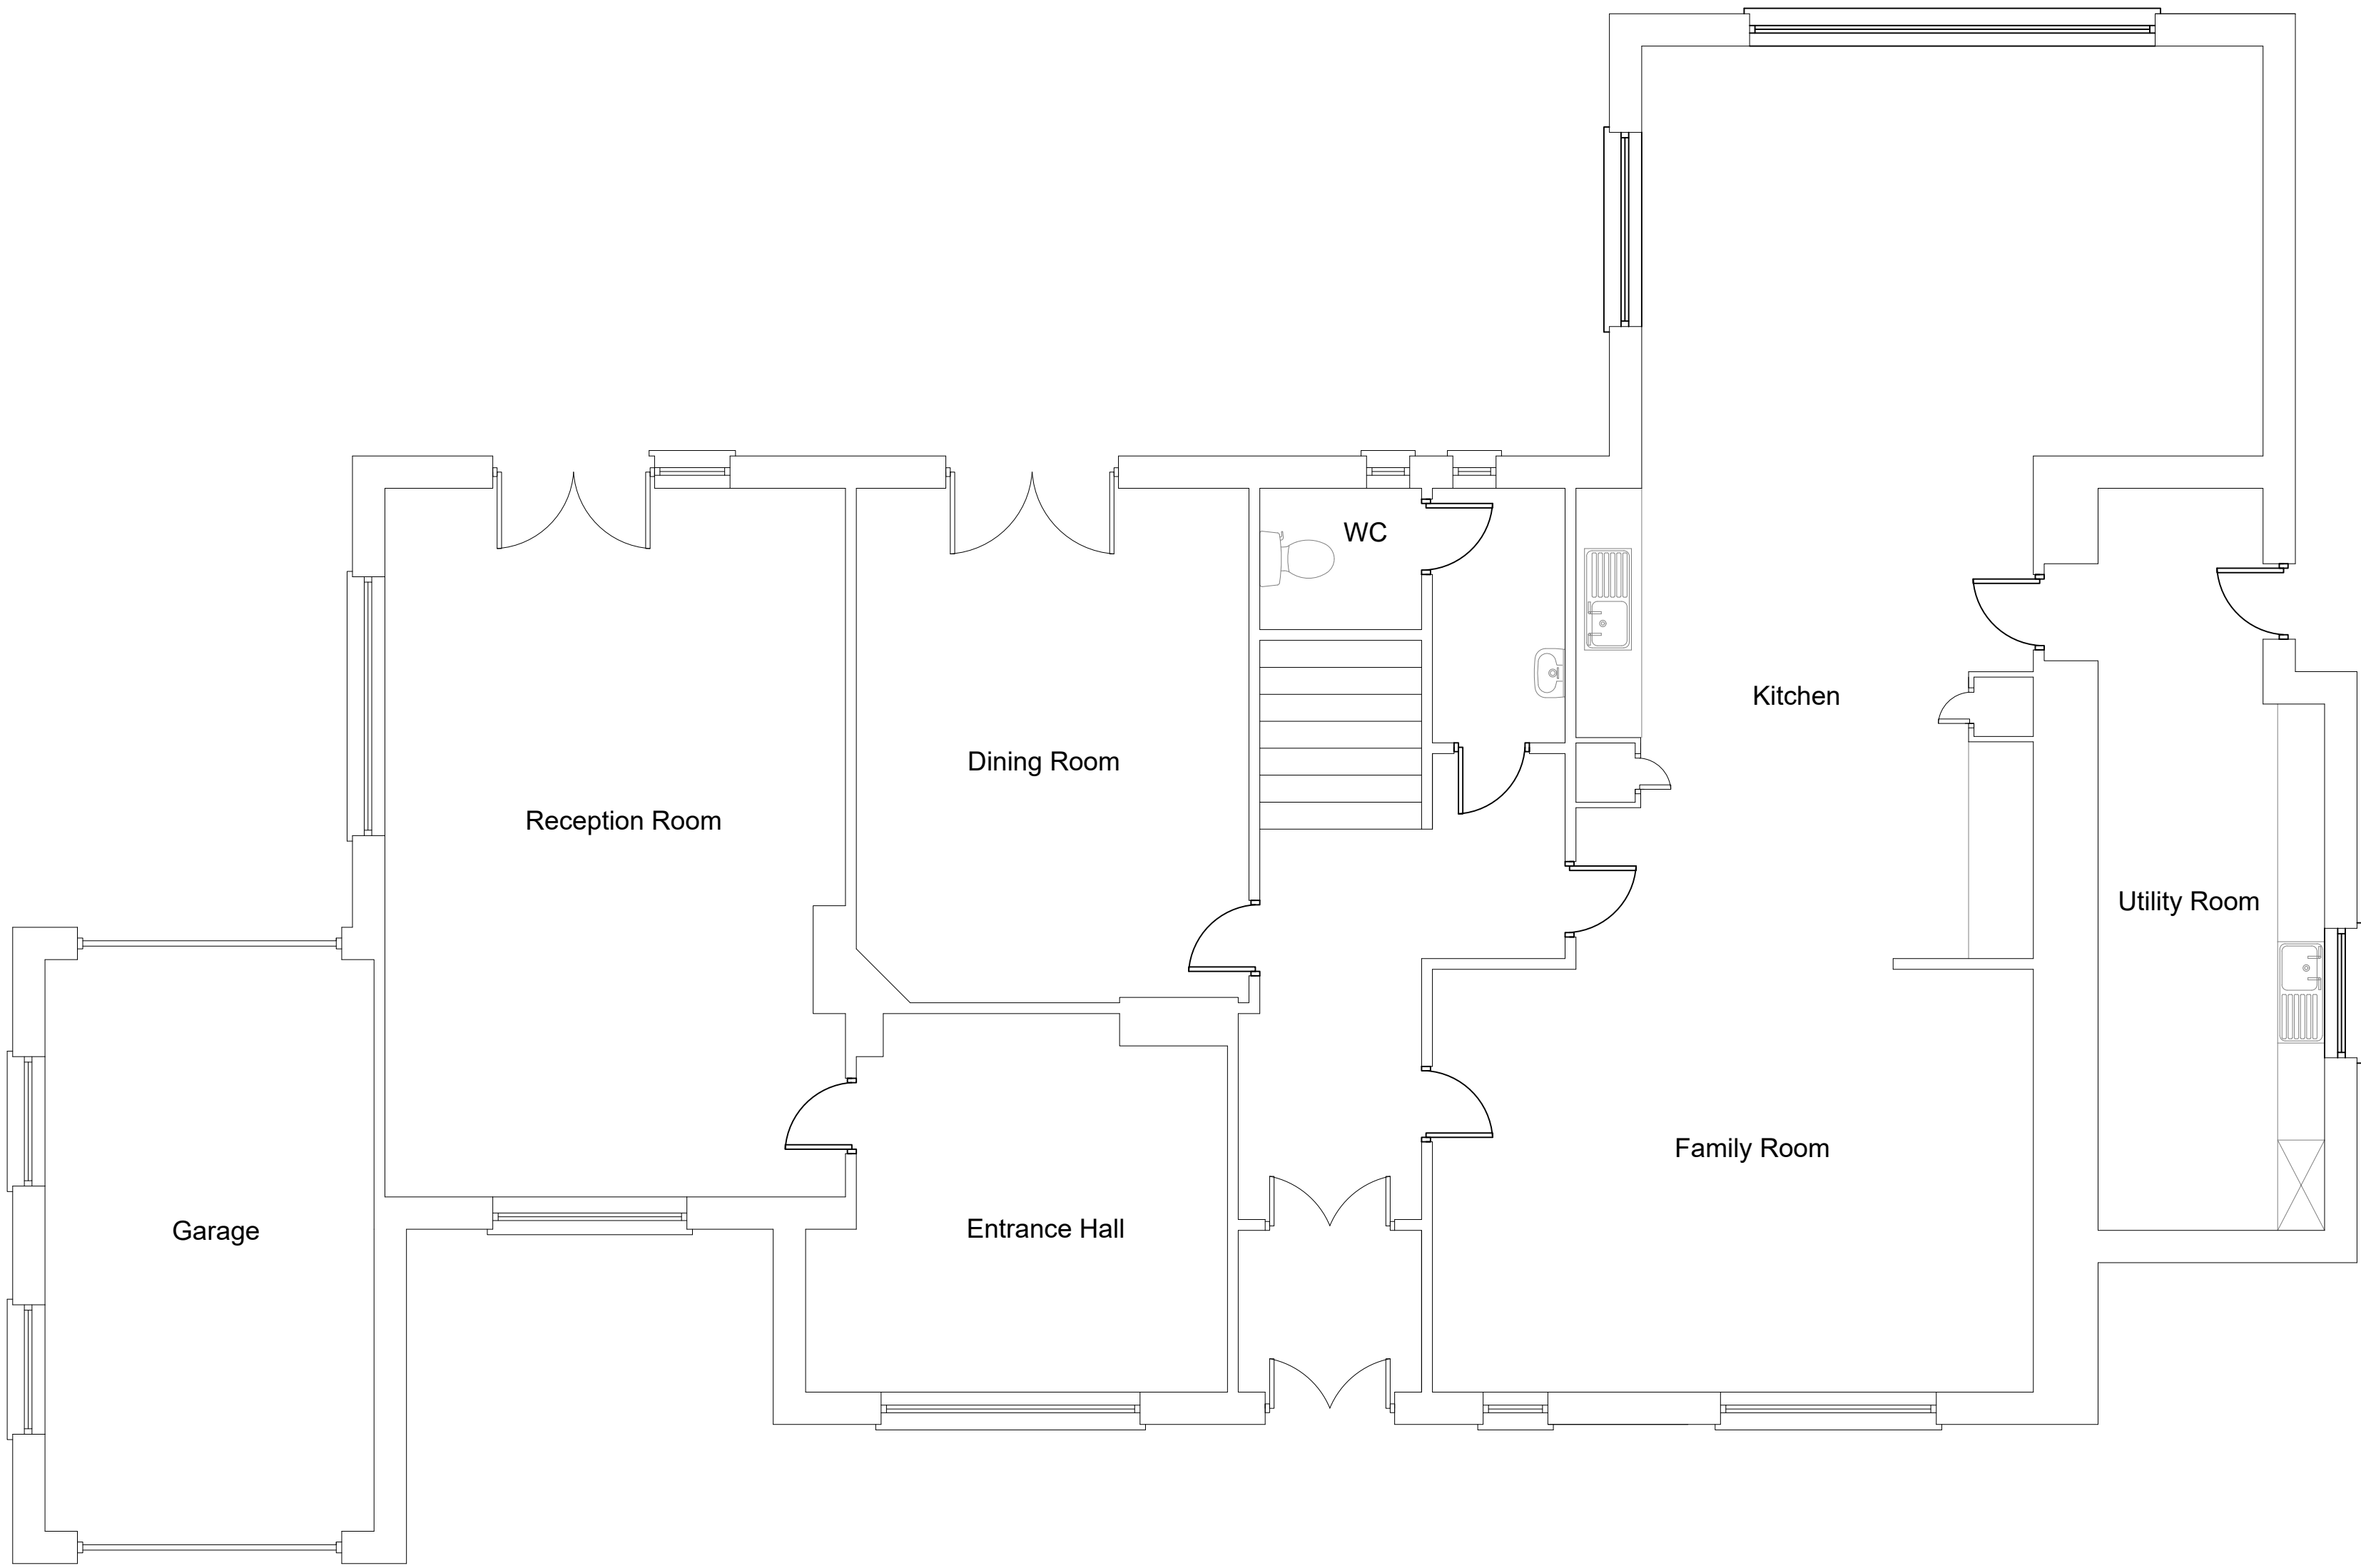

Existing Ground Floor Plan
Scale 1:50

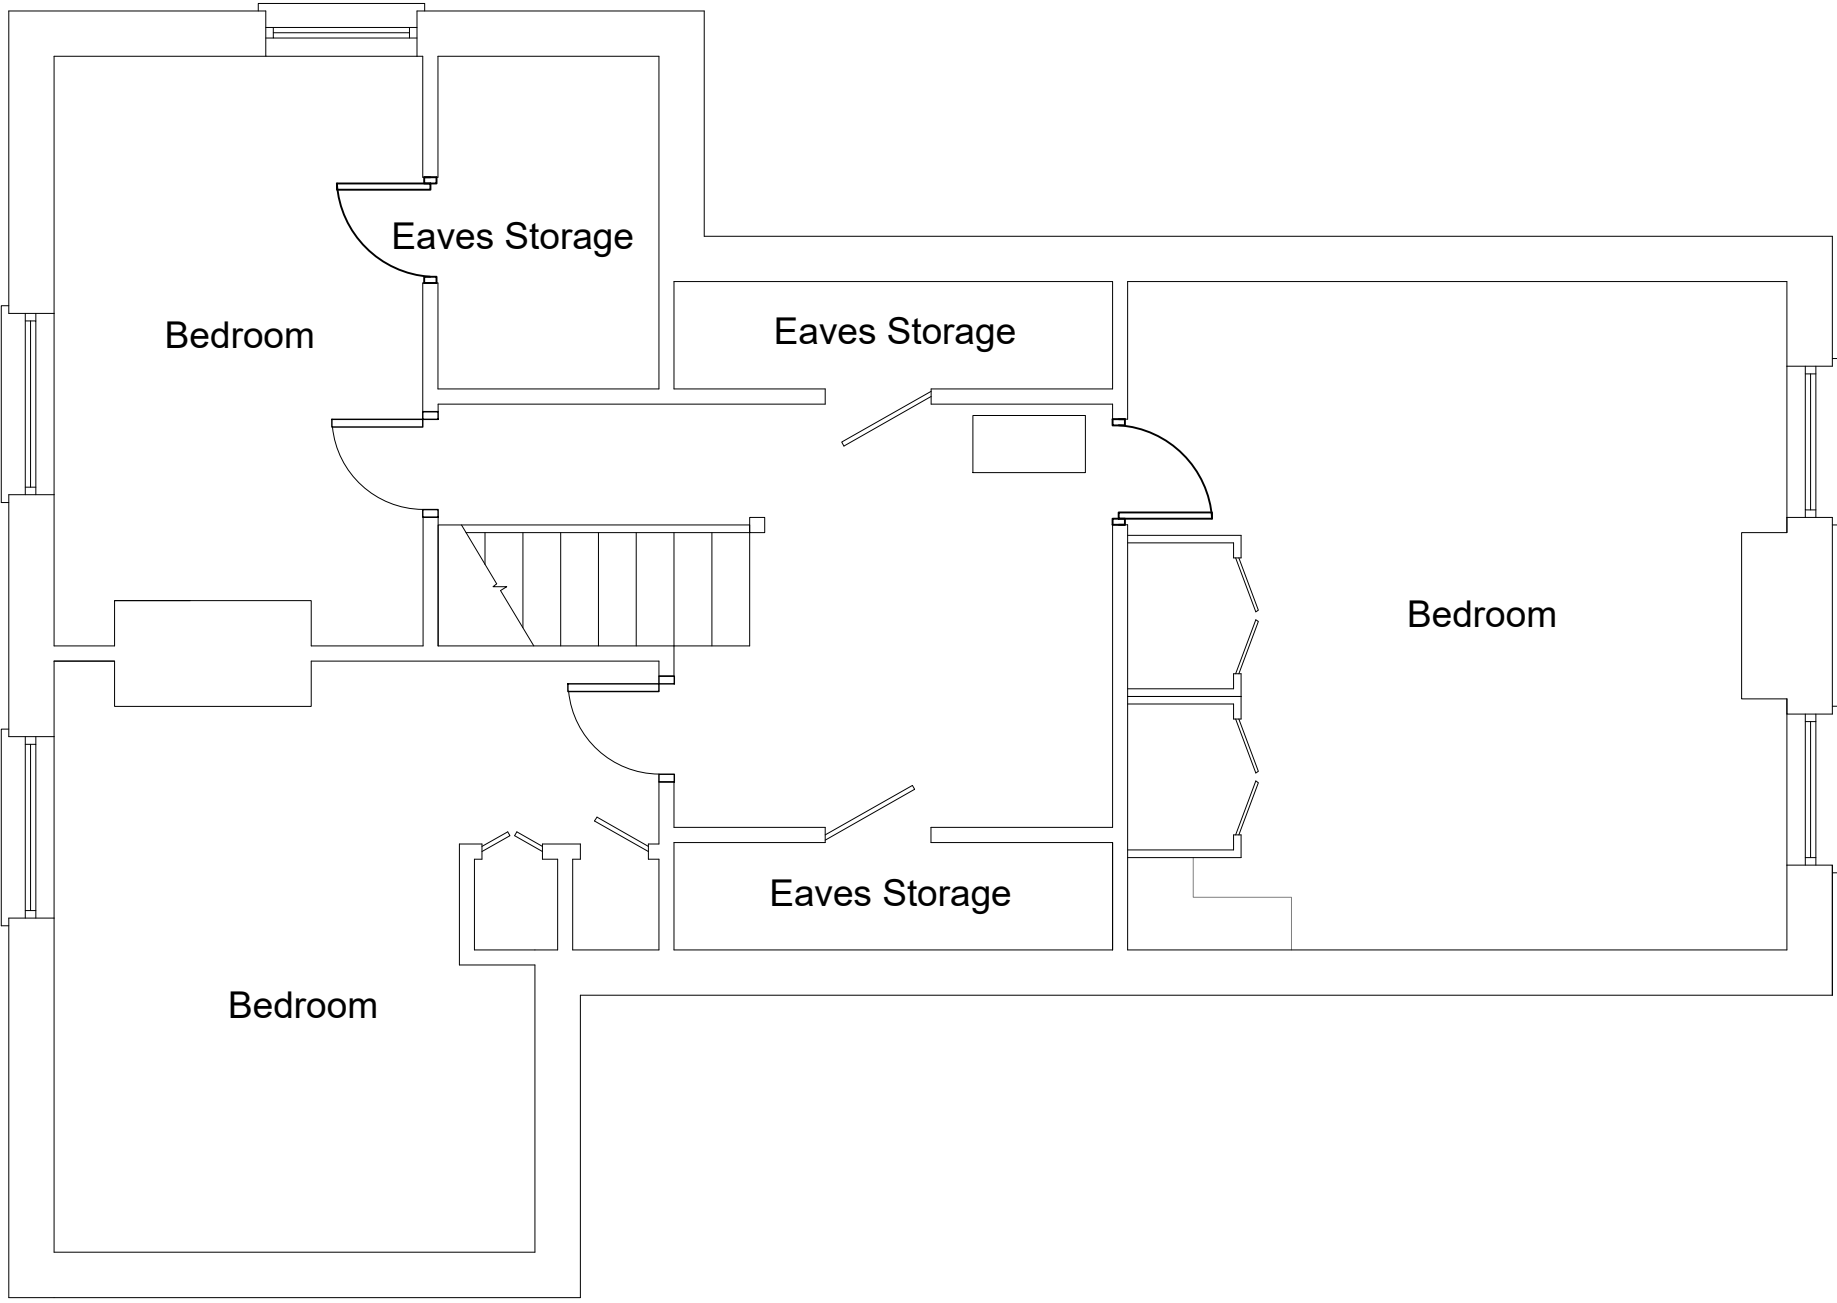

Existing First Floor Plan
Scale 1:50



Existing Second Floor Plan
Scale 1:50




Existing Front Elevation
Scale 1:100



Existing Side Elevation
Scale 1:100



Existing Rear Elevation
Scale 1:100

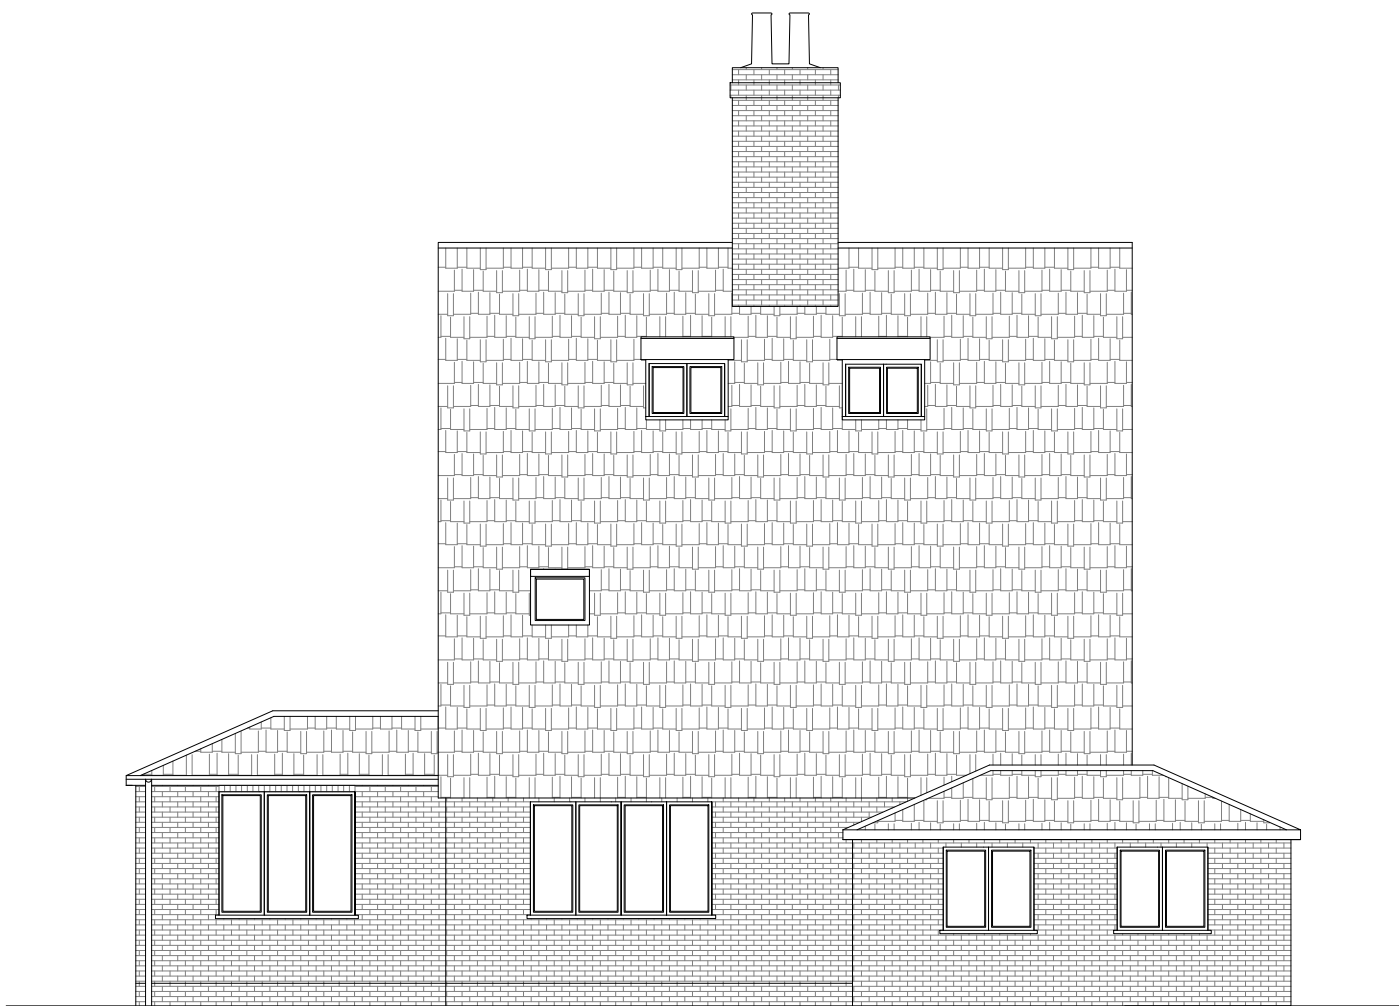


Existing Side Elevation
Scale 1:100



Proposed Ground Floor Plan
Scale 1:50



Proposed First Floor Plan
Scale 1:50

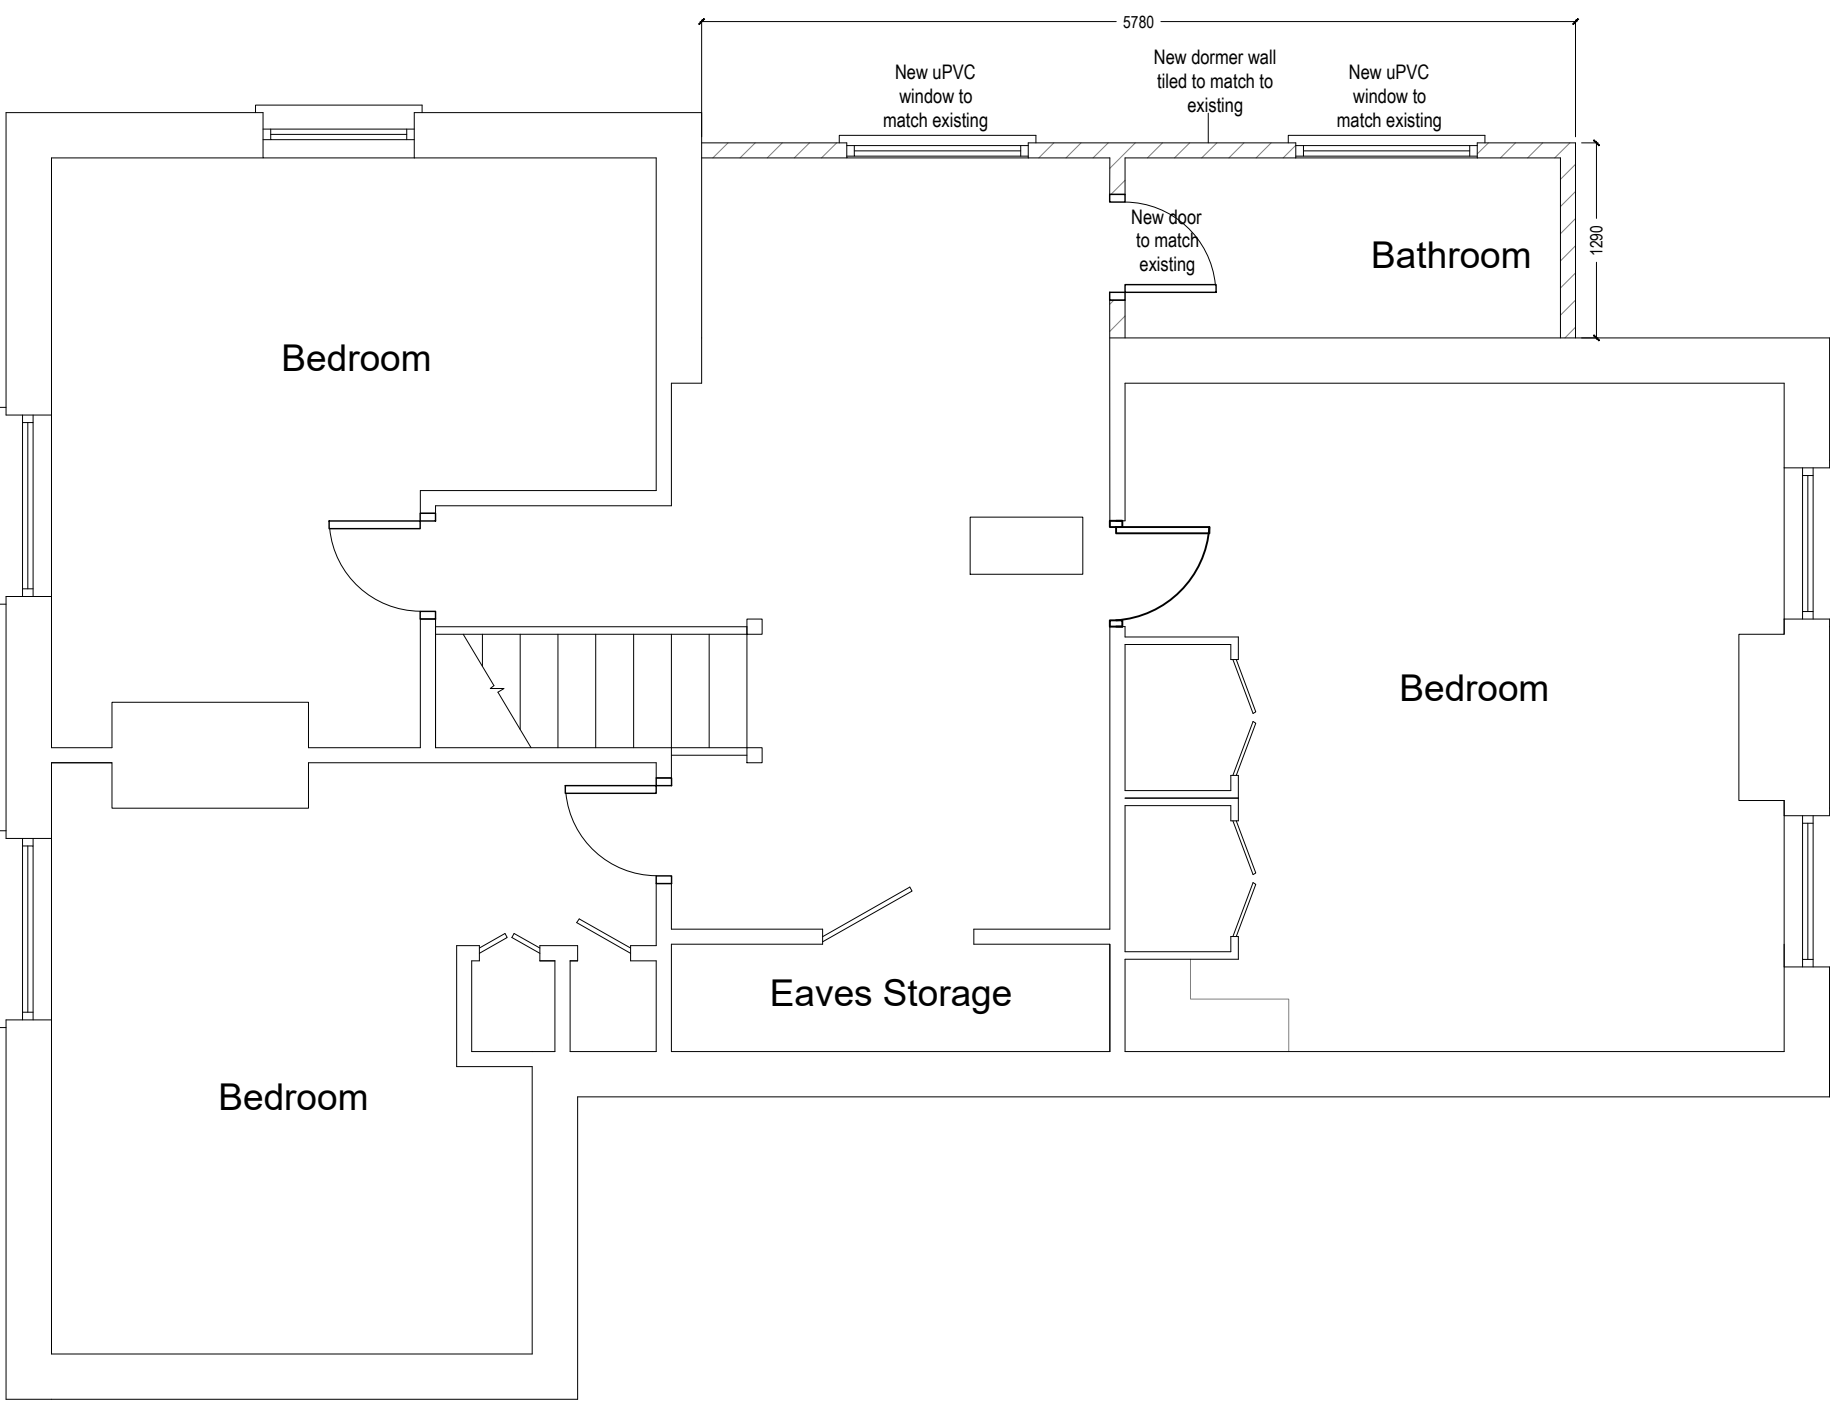

Proposed Second Floor Plan
Scale 1:50



P: 74 Cardiff Road, CF15 7QE
E: enquiries@ArkiPlan.co.uk

client:
3 Frithwood Avenue,
Northwood, HA6 3LY

job:
Loft Conversion

drawing title:
As Shown

date:
27/09/2019 12:30:09
scale:
As Shown@A1

drawing number:
3FRI19-3A



Proposed Front Elevation
Scale 1:50



Proposed Side Elevation
Scale 1:50



P: 74 Cardiff Road, CF15 7QE
E: enquiries@ArkiPlan.co.uk

client:
3 Frithwood Avenue,
Northwood, HA6 3LY

job:
Loft Conversion


drawing title:
As Shown

date:
27/09/2019 12:30:09
scale:
As Shown@A1

drawing number:
3FRI19-4A



Proposed Rear Elevation
Scale 1:50

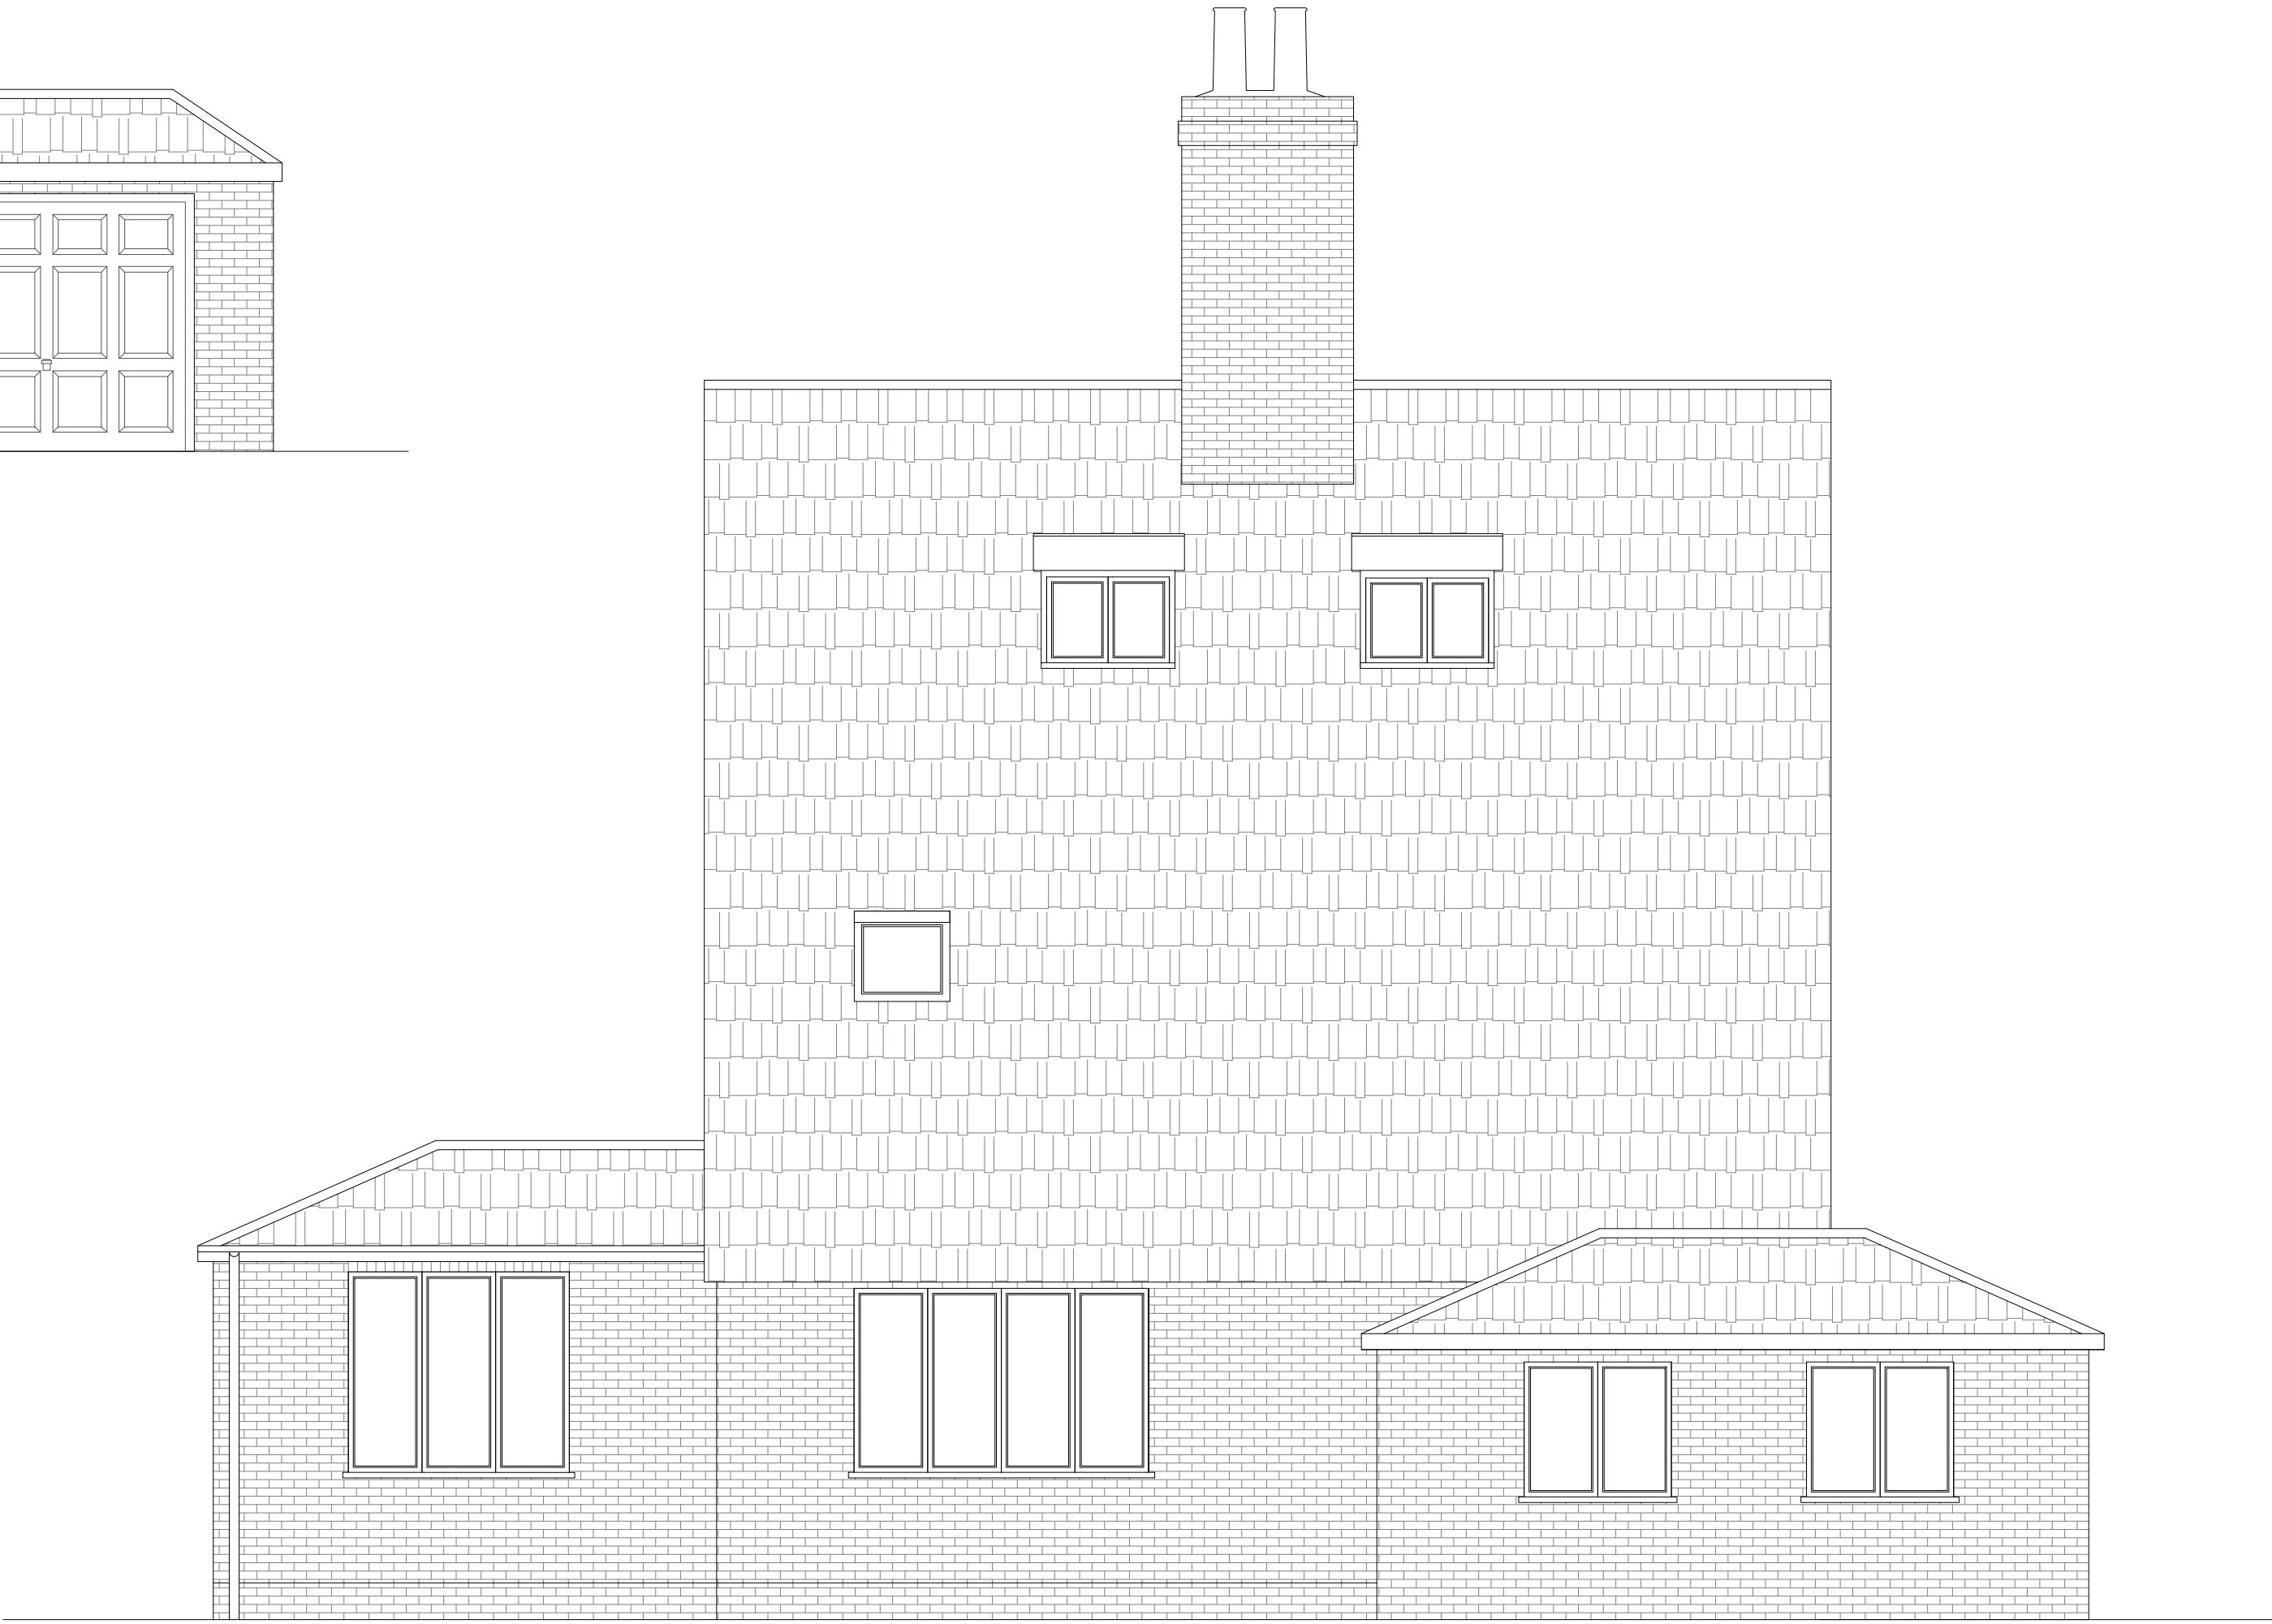

Proposed Side Elevation
Scale 1:50



P: 74 Cardiff Road, CF15 7QE
E: enquiries@ArkiPlan.co.uk

client:
74 Camberley Ave, West Wimbledon,
London SW200BQ

job:
Loft Conversion

drawing title:
As Shown

date:
27/02/2019 12:30:09
scale:
As Shown@A1

drawing number:
3FRI19-5A