




EXISTING PLANS
1:100 @ A1

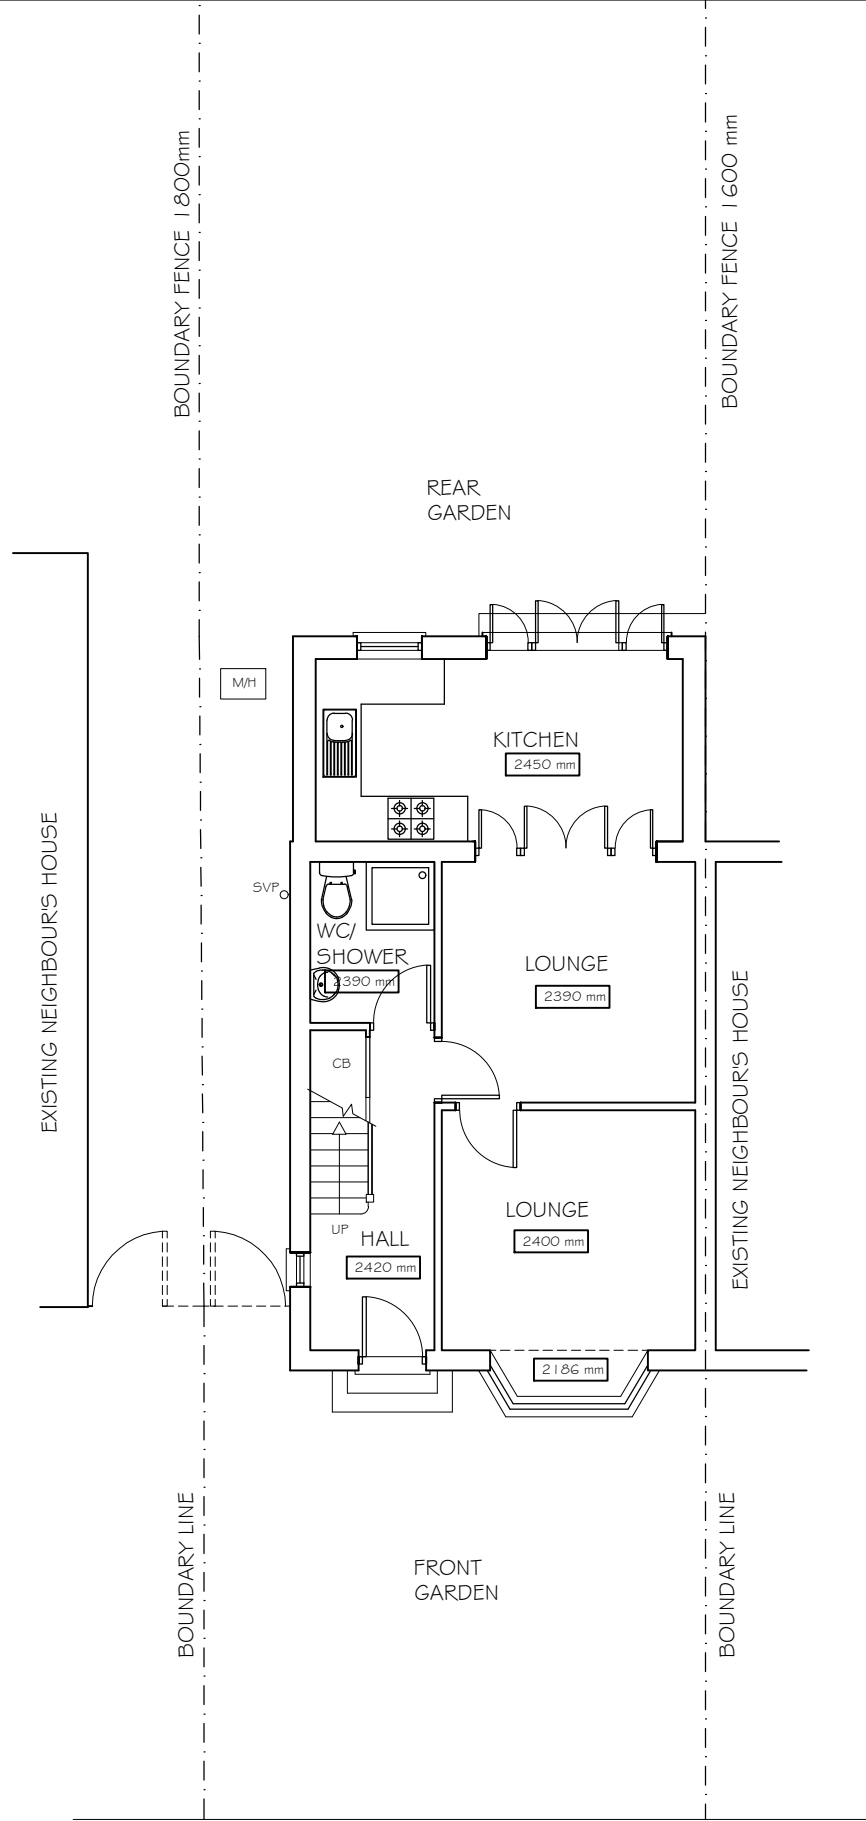


EXISTING GROUND FLOOR PLAN

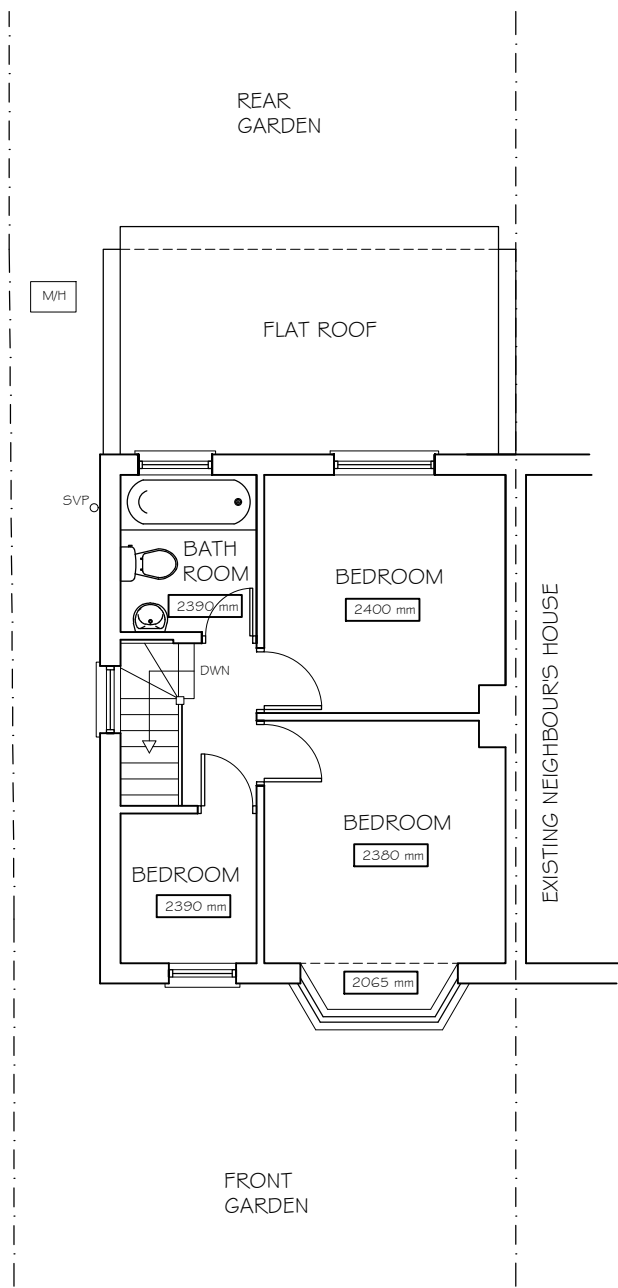

EXISTING FIRST FLOOR PLAN

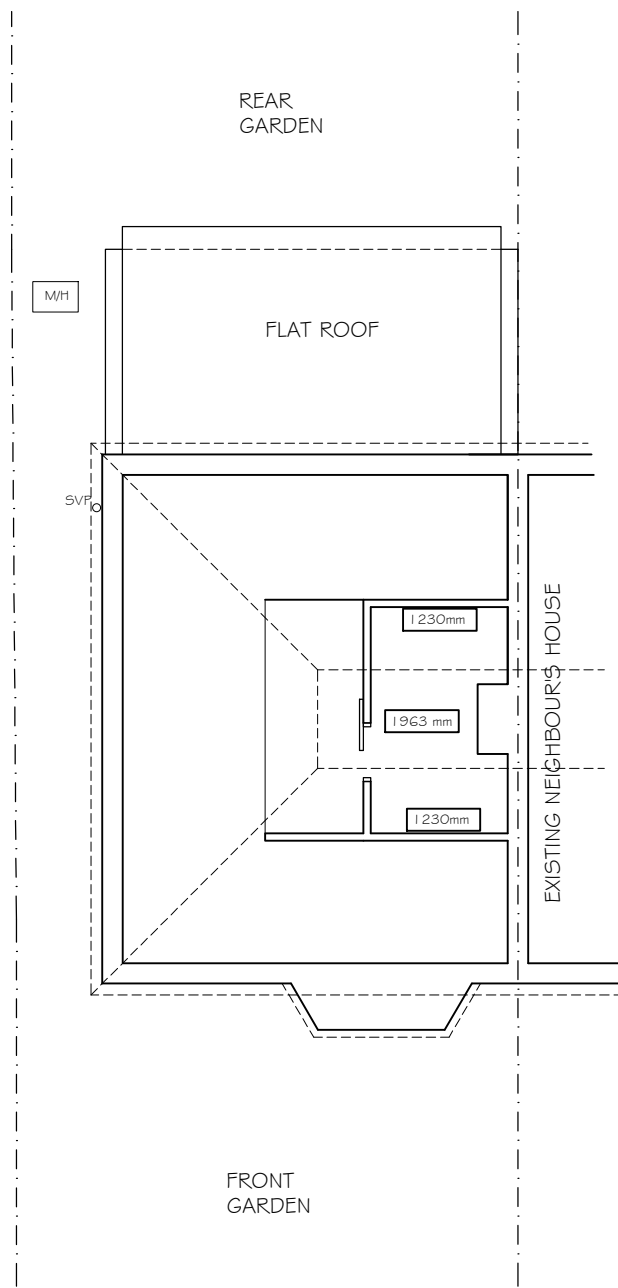


EXISTING LOFT PLAN

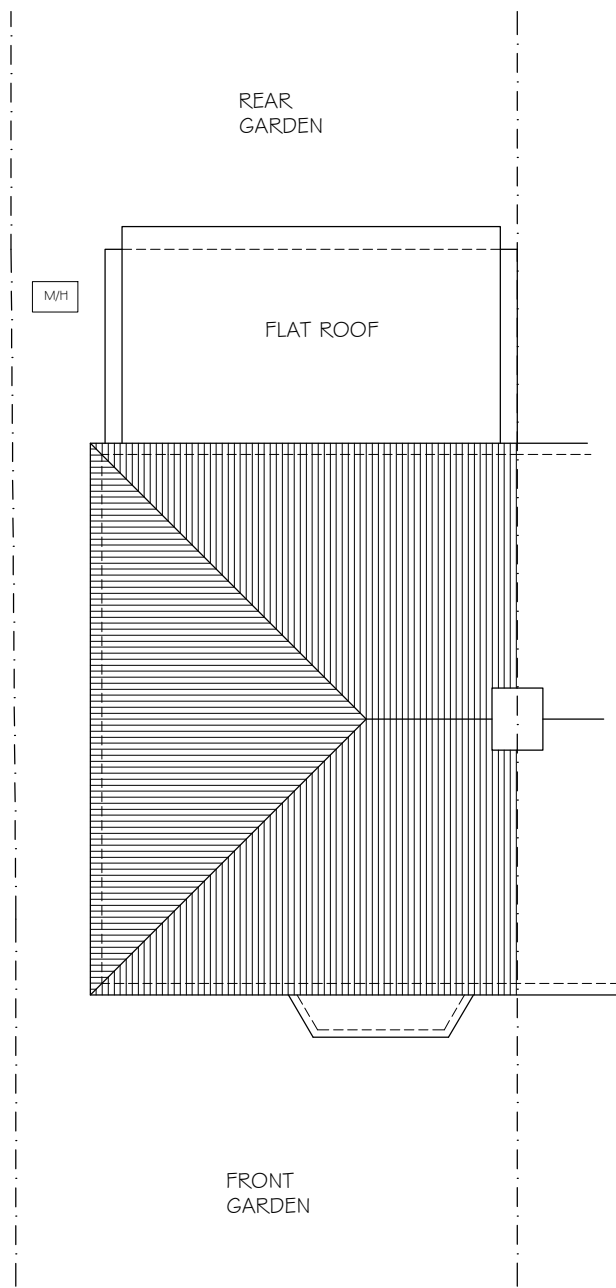


EXISTING ROOF PLAN


EXISTING ELEVATIONS
1:100 @ A1

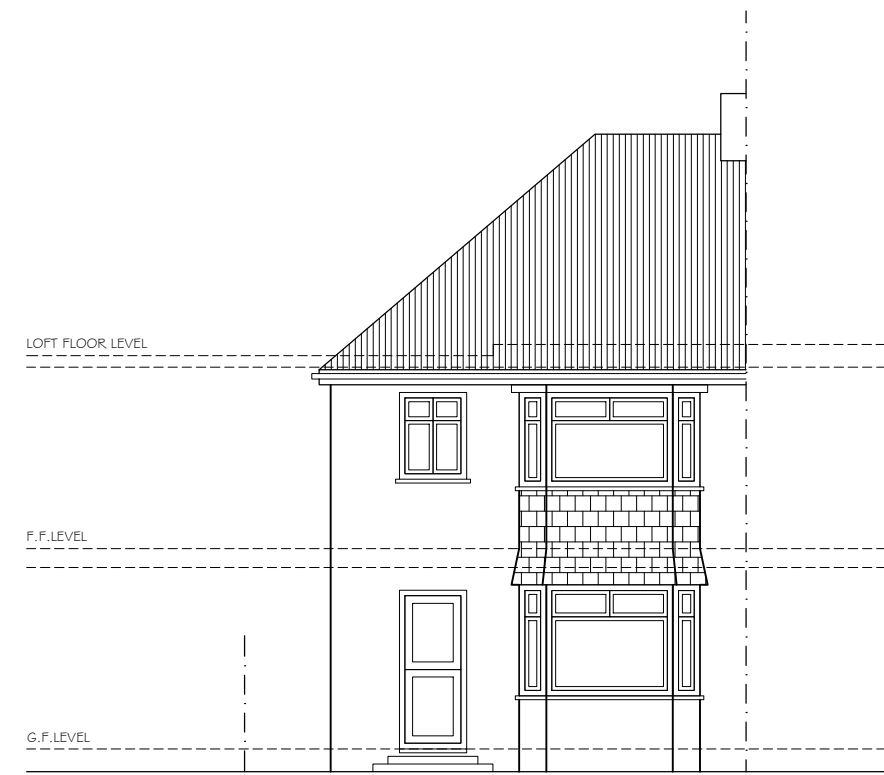


EXISTING FRONT ELEVATION

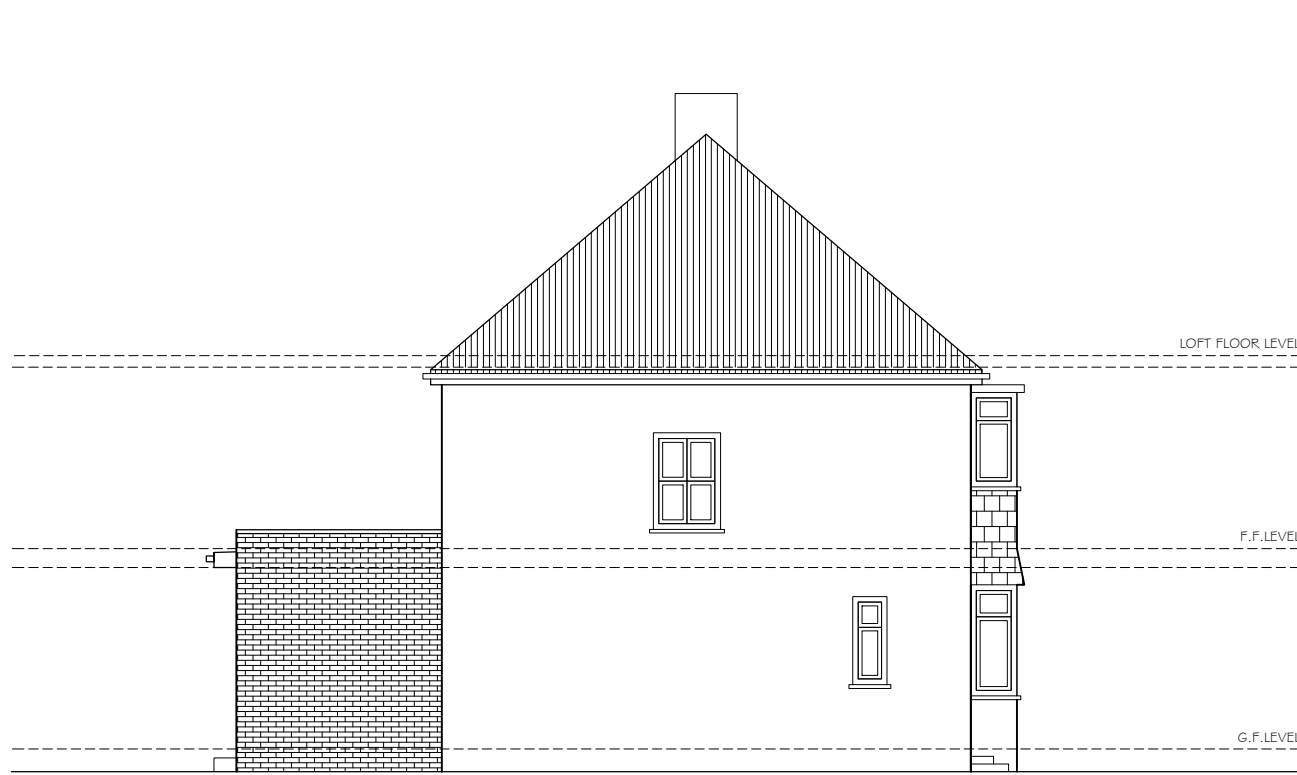


EXISTING LEFT SIDE ELEVATION

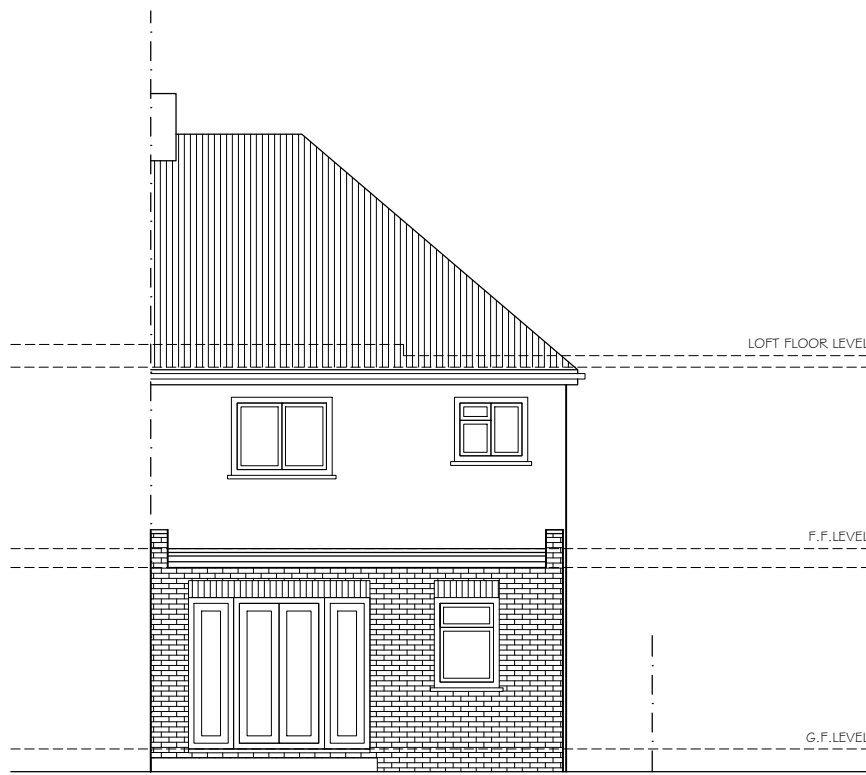

EXISTING REAR ELEVATION

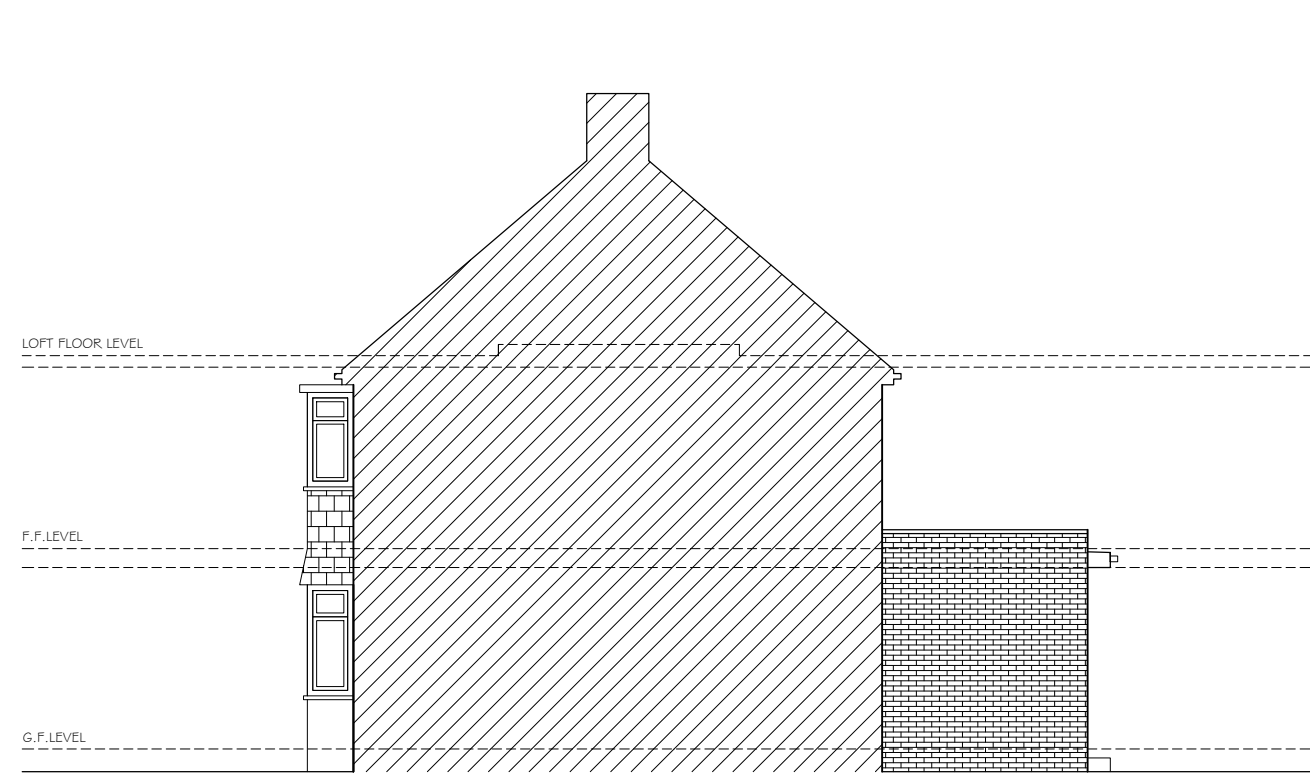

EXISTING RIGHT SIDE ELEVATION

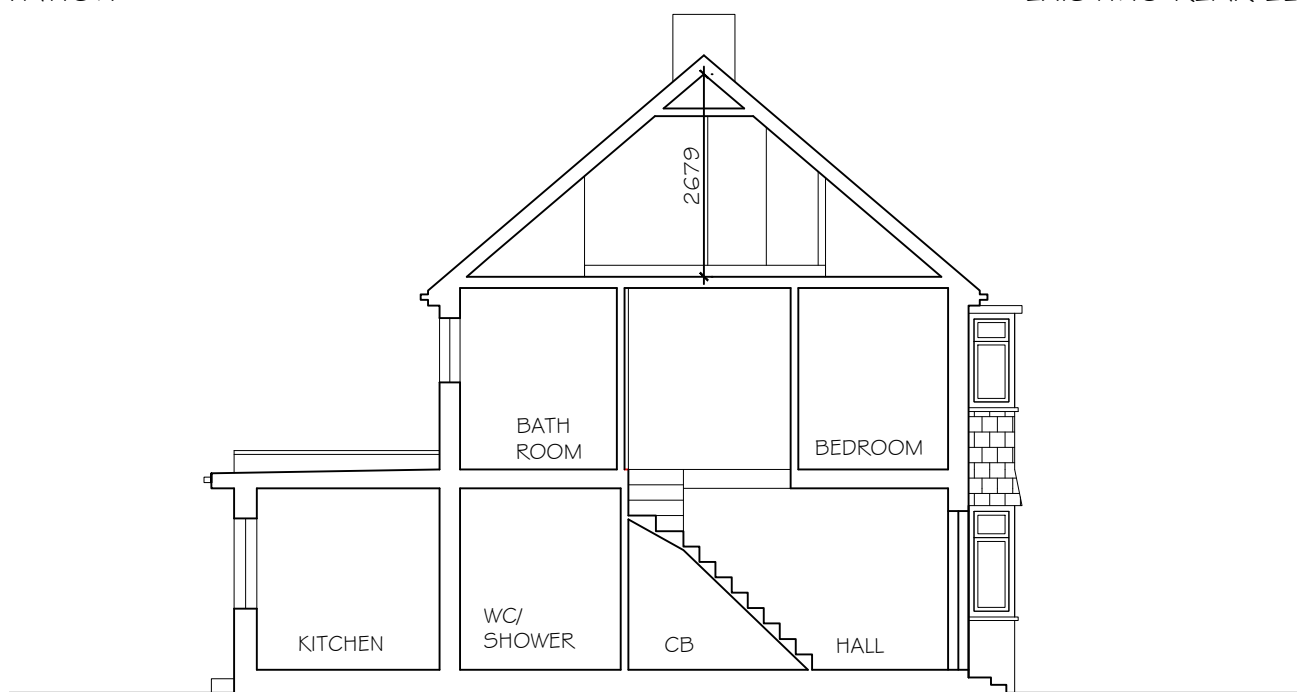

EXISTING LONGITUDINAL SECTION


EXISTING SECTION
1:100 @ A1



Copyright © Extend and Plan Ltd.
This drawing which is the property of Extend and Plan Ltd is the subject of Intellectual Property Rights including copyright and design right and shall not be reproduced, copied, loaned or submitted to any other party without the written consent of Extend and Plan Ltd.

This drawing is not to be scaled. Only figured dimensions to be taken. Any discrepancies to be reported to the Extend and Plan Ltd. prior to setting out or ordering of any materials

Site Location Plan
1:1250 @ A1

 

Extend and Plan Ltd.
www.extendandplan.co.uk
07843 484 198
pd@extendandplan.co.uk

Project

LOFT CONVERSION AT:
28 Berkeley Road
Uxbridge
UB10 9BX

Client
MR TAILOR

Drawing Title
SITE AS EXISTING

Scale	Drawn	Checked	Authorised
1:100@A1	PD	-	-
	MAY 2017	-	-

Drawing Number	Rev
17013_26BR_COL_01	-