


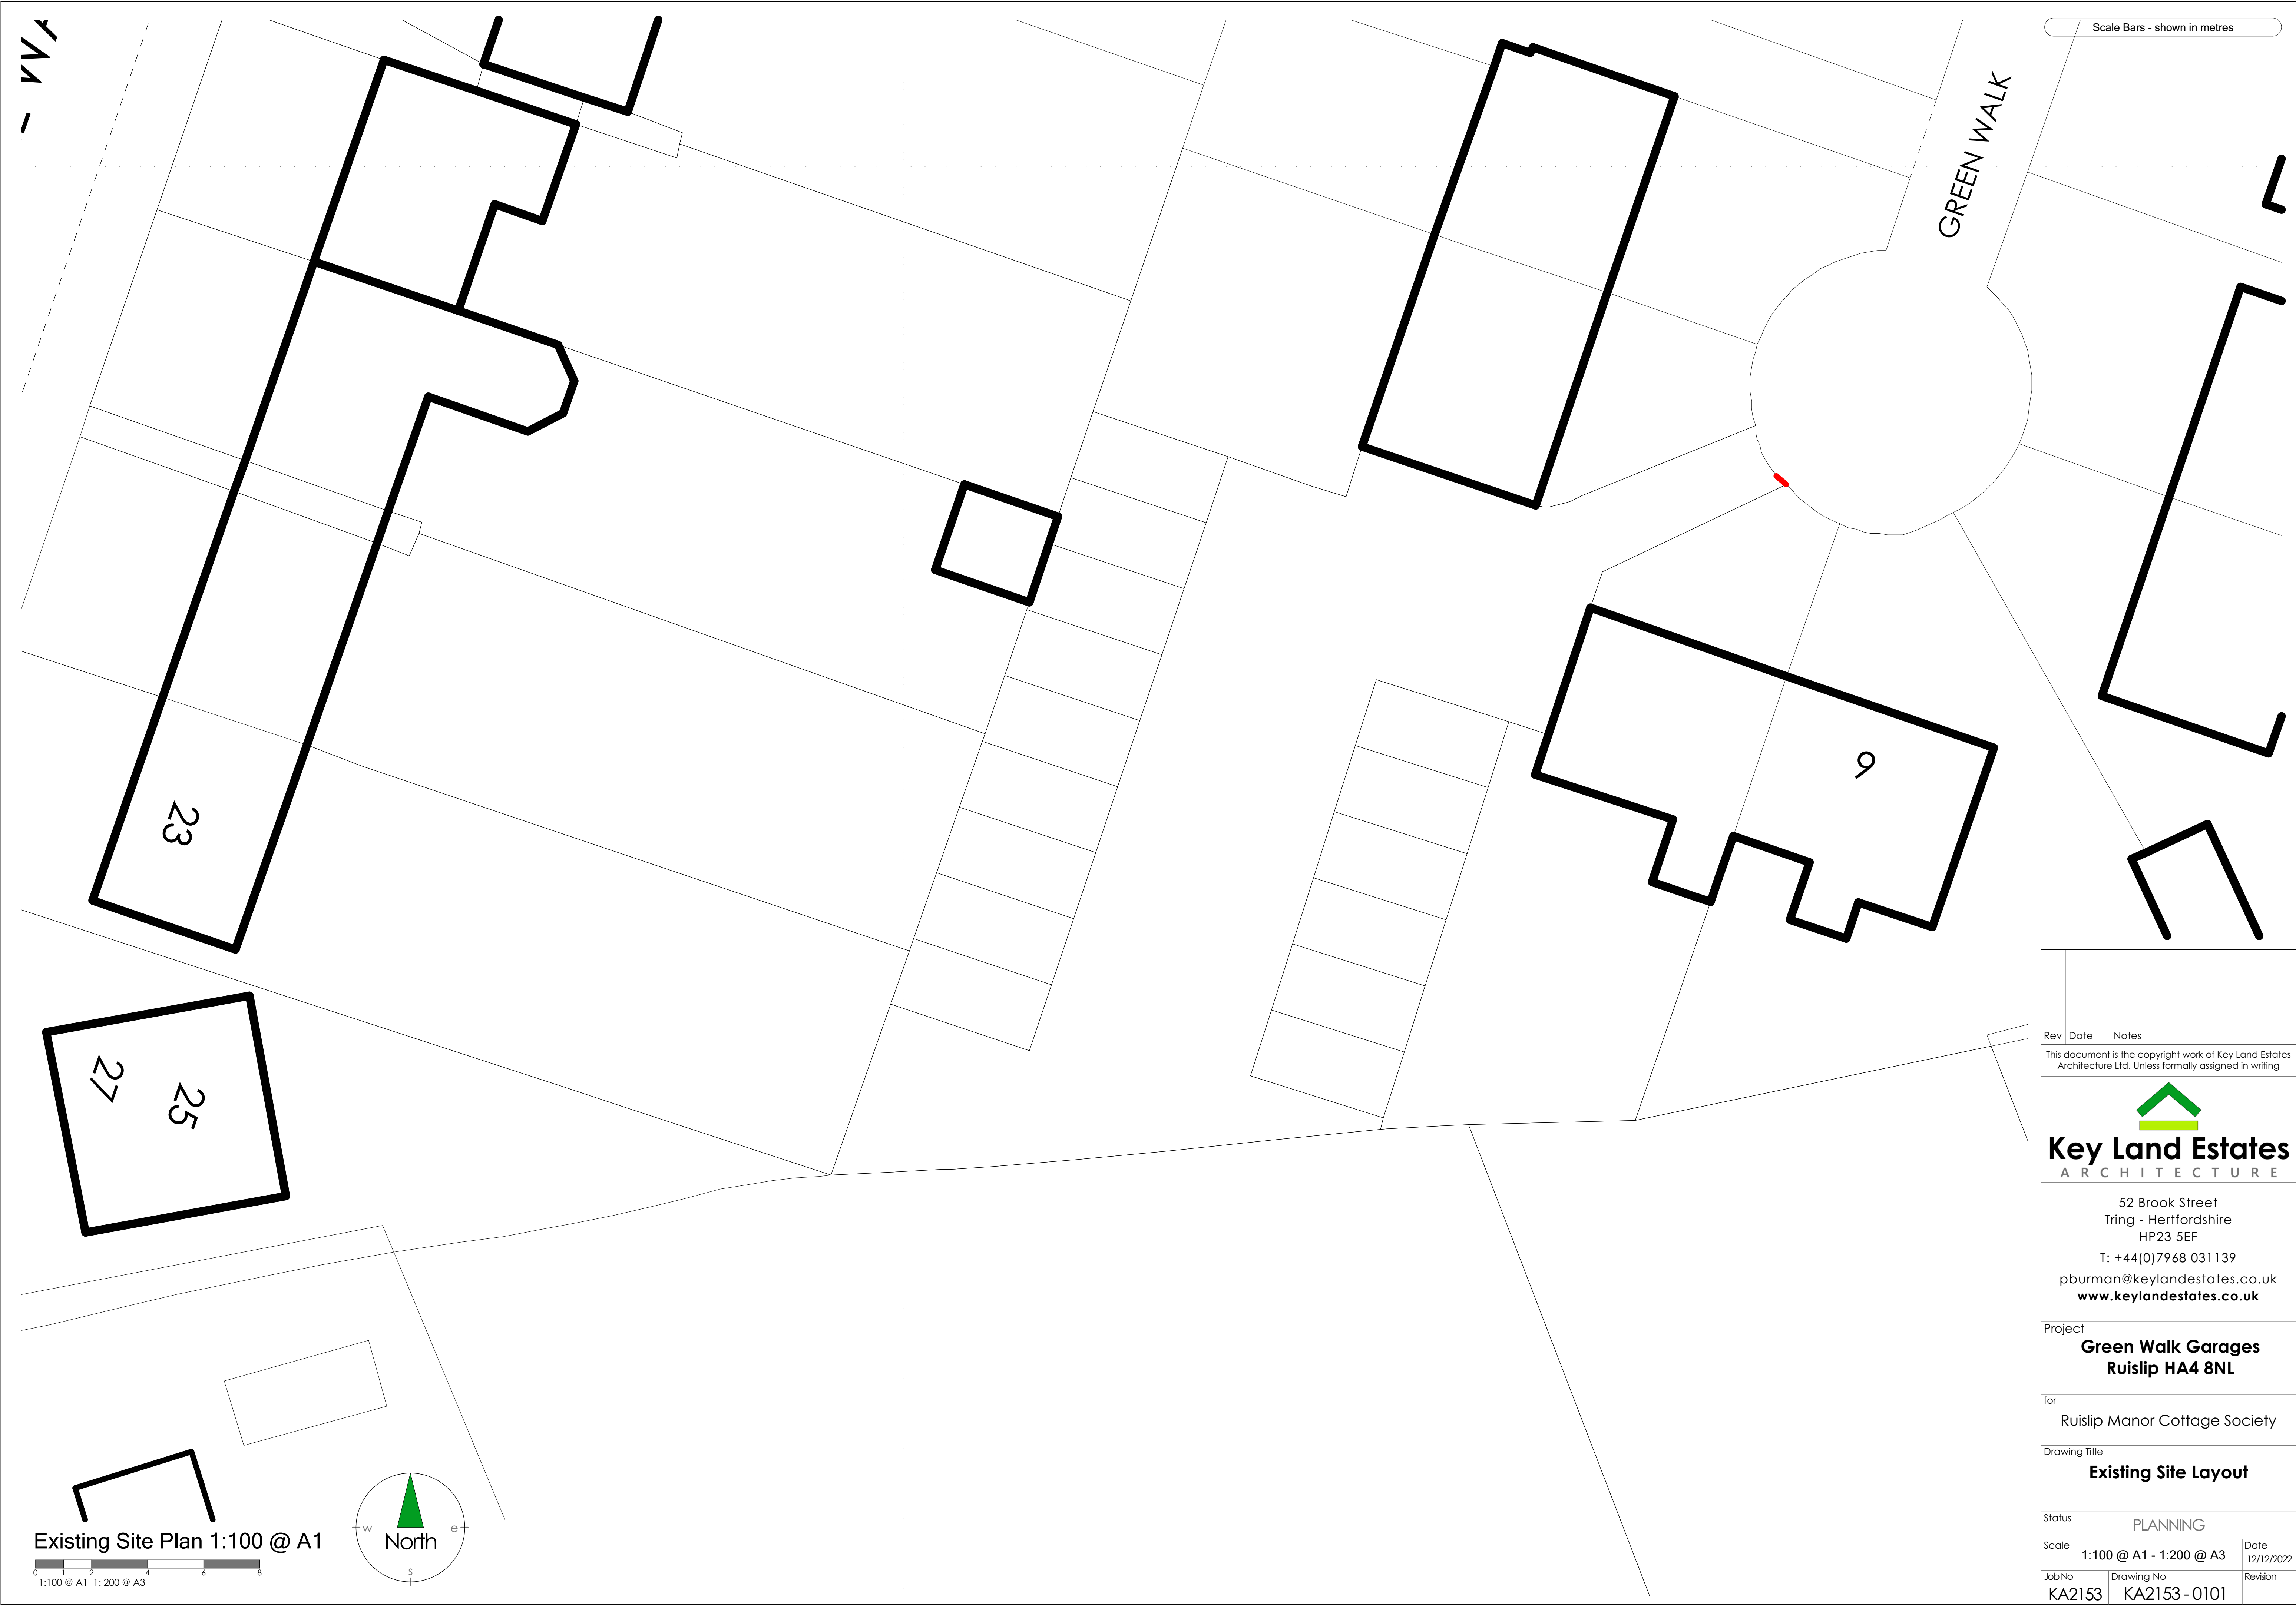

Scale Bars - shown in metres

Rev Date Notes  
This document is the copyright work of Key Land Estates  
Architecture Ltd. Unless formally assigned in writing

  
**Key Land Estates**  
ARCHITECTURE

52 Brook Street  
Tring - Hertfordshire  
HP23 5EF  
T: +44(0)7968 031139  
pburman@keylandestates.co.uk  
[www.keylandestates.co.uk](http://www.keylandestates.co.uk)

Project  
**Green Walk Garages  
Ruislip HA4 8NL**

for  
Ruislip Manor Cottage Society

Drawing Title  
**Existing Site Layout**

Status  
PLANNING

Scale  
1:100 @ A1 - 1:200 @ A3

Date  
12/12/2022

Job No  
KA2153

Drawing No  
KA2153 - 0101

Revision

Existing Site Plan 1:100 @ A1

0 1 2 4 6 8  
1:100 @ A1 1:200 @ A3

