




EXISTING SITE PLAN
SCALE 1:200



PROPOSED SITE PLAN
SCALE 1:200

0 2m 4m 10m 20m 40m
SCALE BAR 1:200

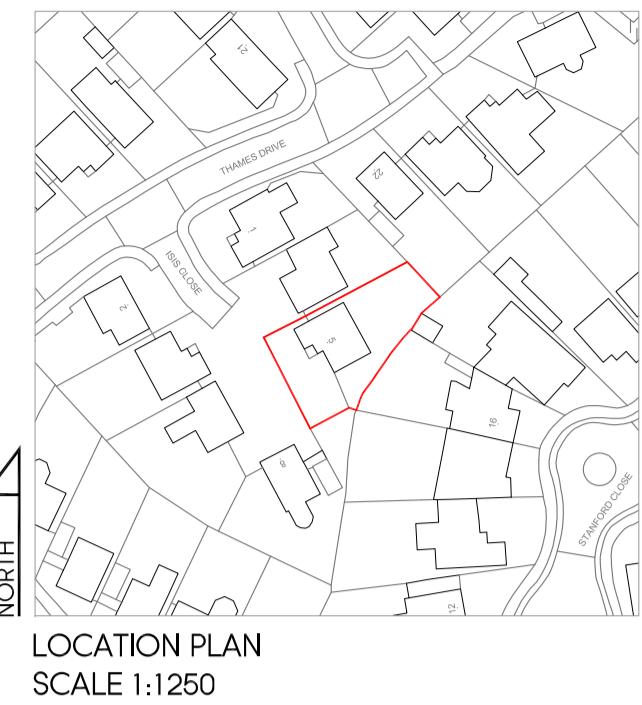

Rev	Date	Description	Init.
Client			
MR LESTAK			
Project Title PROPOSED EXTENSION			
5 ISIS CLOSE, RUISLIP, HA4 7TZ			
Drawing Title			
EXISTING & PROPOSED SITE PLANS			
Cod File	Sheet Size	Scale	
P001	A1	1:100	
Drawn by	Drawing Date	Approved by	
AG	APR 2020	NJ	
Project No.	Drawing No.	Revision	
1770	P200	-	

**Juttla
Architects**

2-4 High Street, Ruislip,
Middlesex, HA4 7AR
01992 840077 | 01992 840076
info@juttla-architects.com

This drawing is property of Juttla Architects Ltd © and must not be
copied or otherwise reproduced. All dimensions must be checked on
site before commencing work. No dimensions to be scaled from this
drawing. This drawing was produced using AutoCAD 2016.

PLANNING ISSUE