




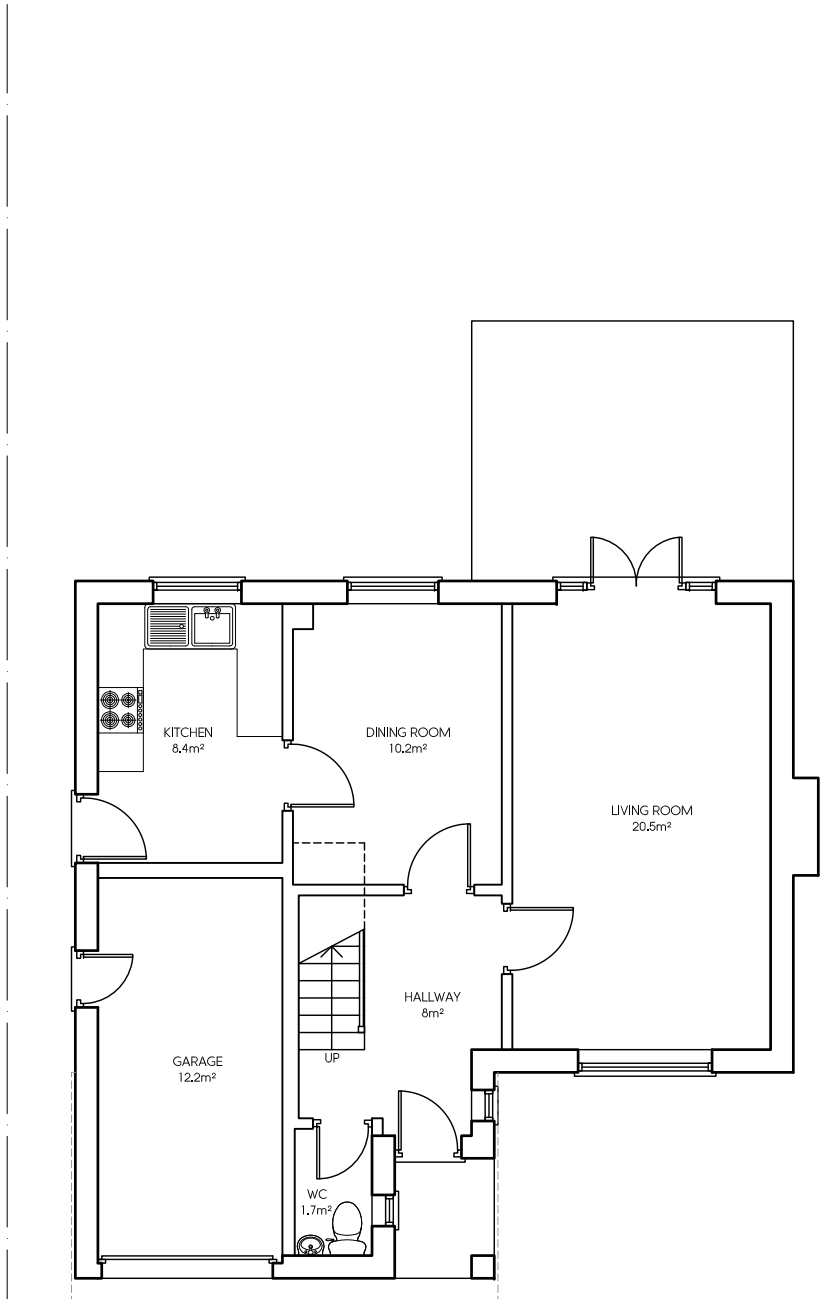


EXISTING GROUND FLOOR PLAN

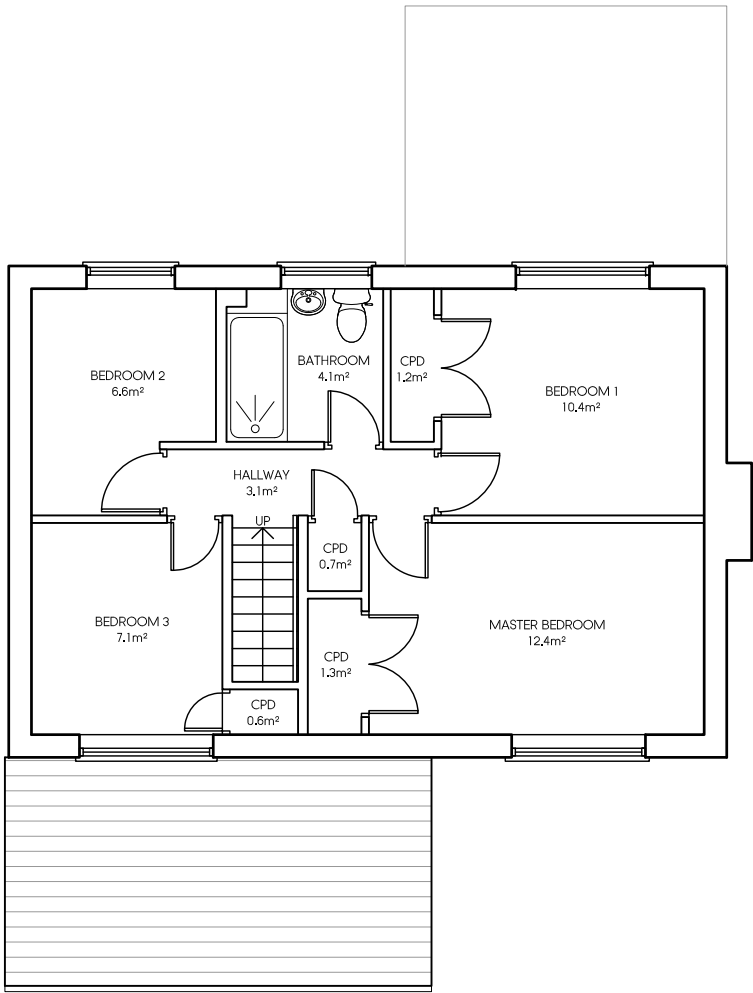

EXISTING FIRST FLOOR PLAN

 

EXISTING ROOF PLAN

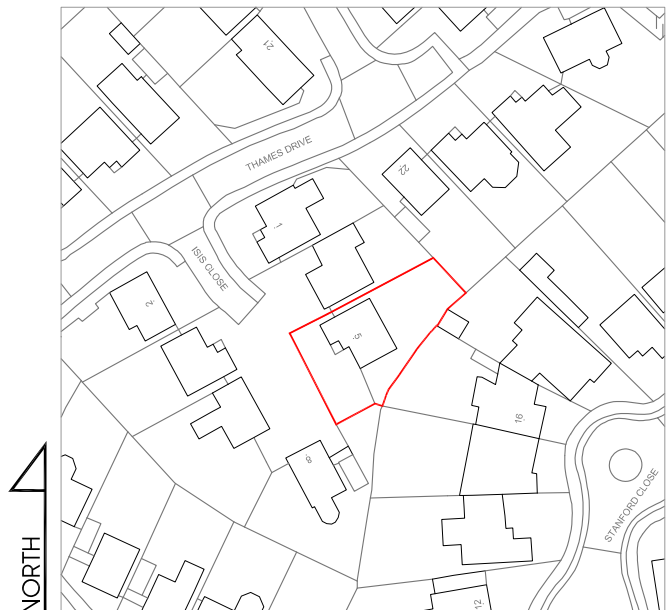

LOCATION PLAN
SCALE 1:1250

RL: +7350
F.F.L: +5550
F.C.L: +5300
F.F.L: +2900
F.C.L: +2650
F.F.L: +300




EXISTING FRONT WEST ELEVATION



EXISTING REAR EAST ELEVATION



EXISTING SIDE NORTH ELEVATION

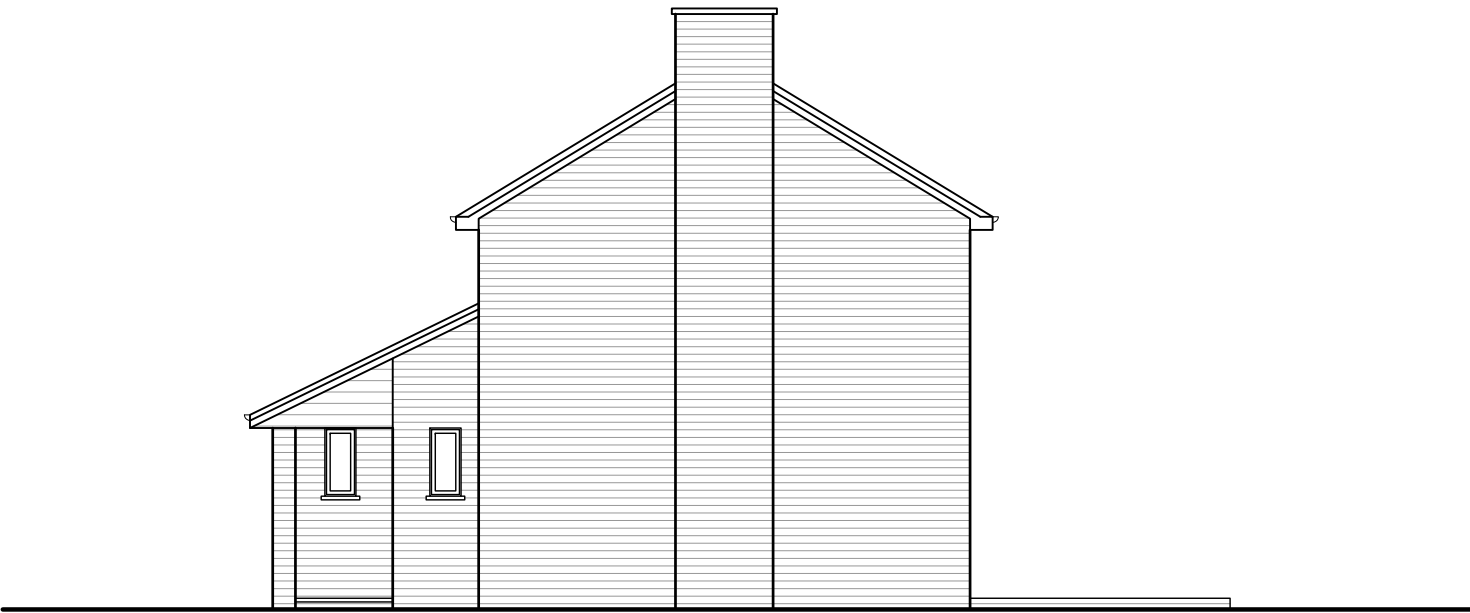

EXISTING SIDE SOUTH ELEVATION

Rev	Date	Description	Init.
-----	------	-------------	-------

Client

MR LESTAK

Project Title
PROPOSED EXTENSION

5 ISIS CLOSE, RUISLIP, HA4 7TZ
Drawing Title

EXISTING FLOOR PLANS & ELEVATIONS

Cad File	Sheet Size	Scale
P001	A1	1:100
Drawn by	Drawing Date	Approved by
AG	APR 2020	NJ
Project No.	Drawing No.	Revision
1770	P201	-

Juttla Architects

2-4 High Street, Ruislip,
Middlesex, HA4 7AR
t 01923 840077 f 01923 840078
info@juttla-architects.com
juttla-architects.com

This drawing is property of Juttla Architects Ltd © and must not be
copied or otherwise reproduced. All dimensions must be checked on
site before commencing work. No dimensions to be scaled from this
drawing. This drawing was produced using AutoCad 2016.