



PROPOSED GROUND FLOOR PLAN

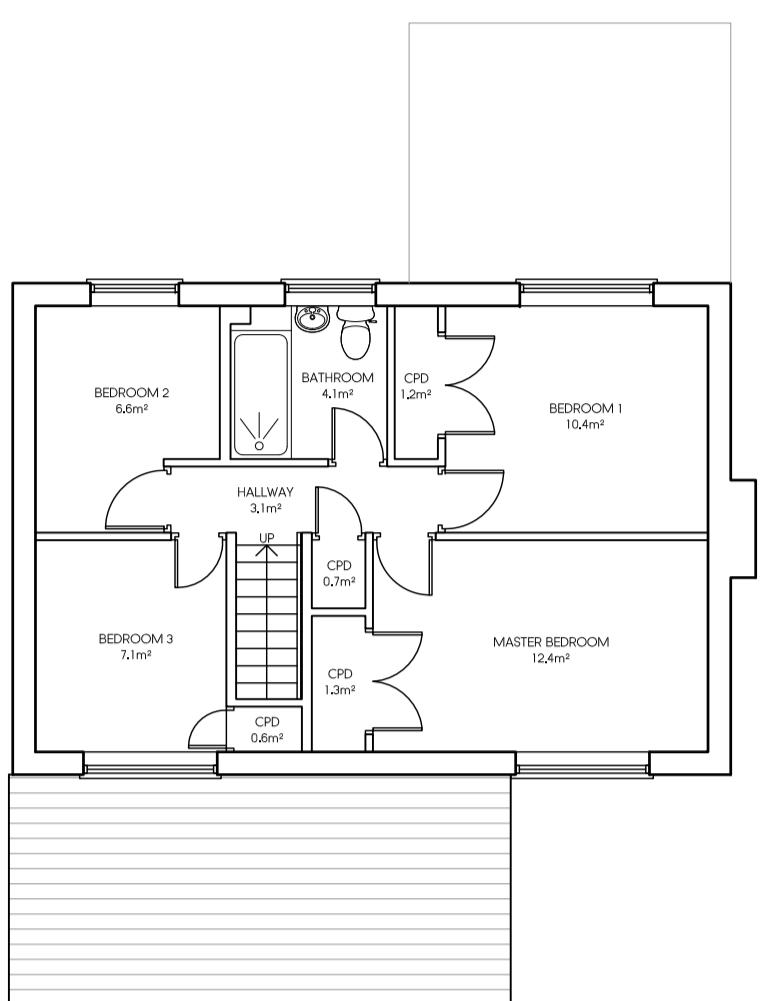

PROPOSED FIRST FLOOR PLAN

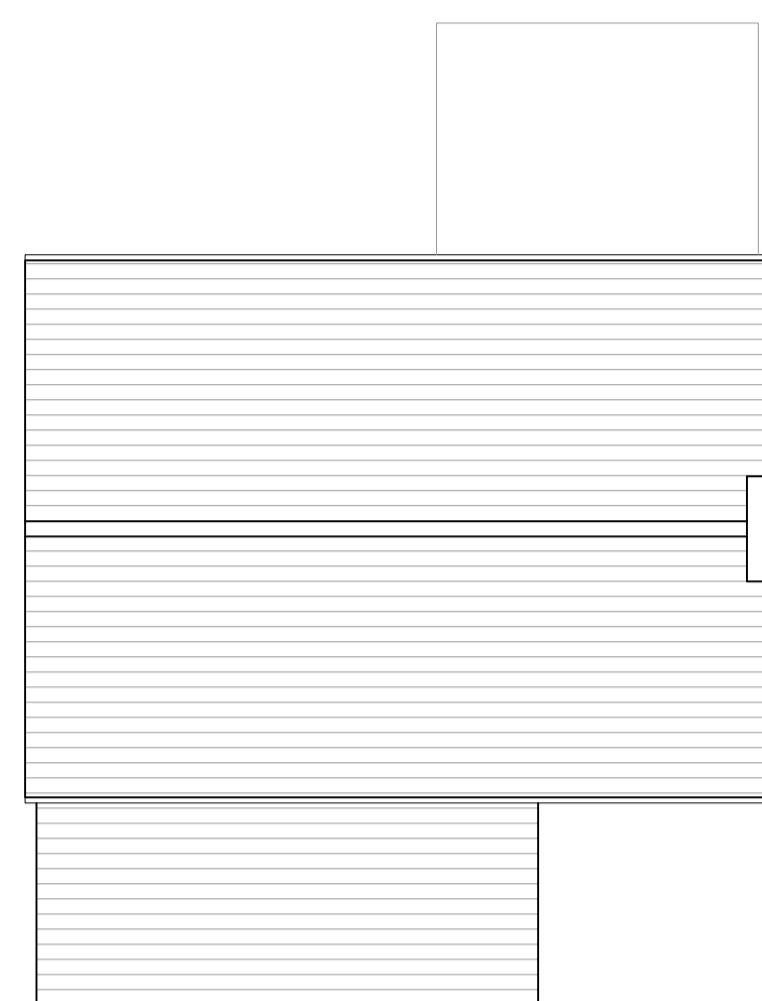

PROPOSED ROOF PLAN




PROPOSED FRONT WEST ELEVATION



REAR EAST ELEVATION - NO PROPOSED CHANGE



SIDE NORTH ELEVATION - NO PROPOSED CHANGE

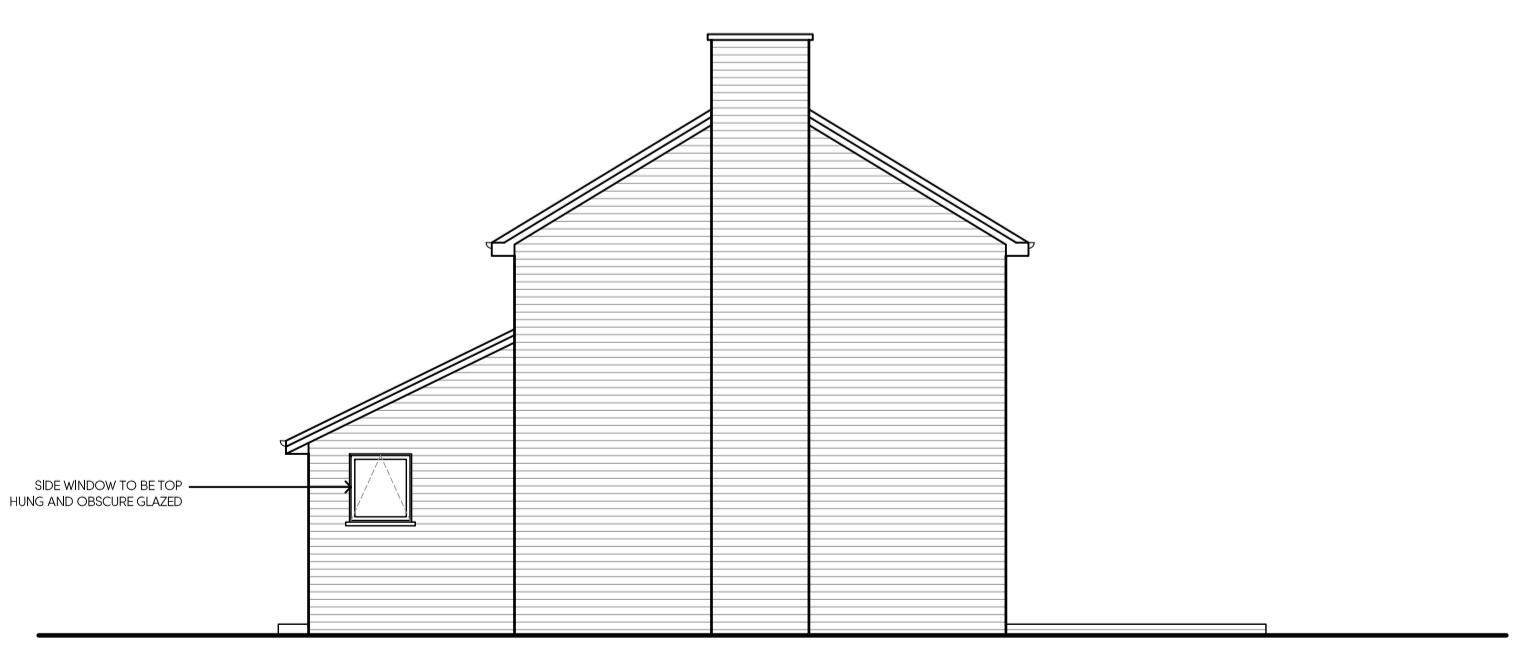

PROPOSED SIDE SOUTH ELEVATION

Rev	Date	Description	Init.
Client			

MR LESTAK

Project Title

PROPOSED EXTENSION

5 ISIS CLOSE, RUISLIP, HA4 7TZ

Drawing Title

PROPOSED FLOOR PLANS & ELEVATIONS

Code File	Sheet Size	Scale
P001	A1	1:100
Drawn by	Approved by	
AG	APR 2020	NJ
Project No.	Drawing No.	Revision
1770	P202	-

Jutta Architects
2-4 High Street, Ruislip,
Middlesex, HA4 7AR

01992 840077 | 01992 840076
info@jutta-architects.com

This drawing is property of Jutta Architects Ltd © and must not be copied or otherwise reproduced. All dimensions must be checked on site before commencing work. No dimensions to be scaled from this drawing. This drawing was produced using AutoCAD 2016.

PLANNING ISSUE