




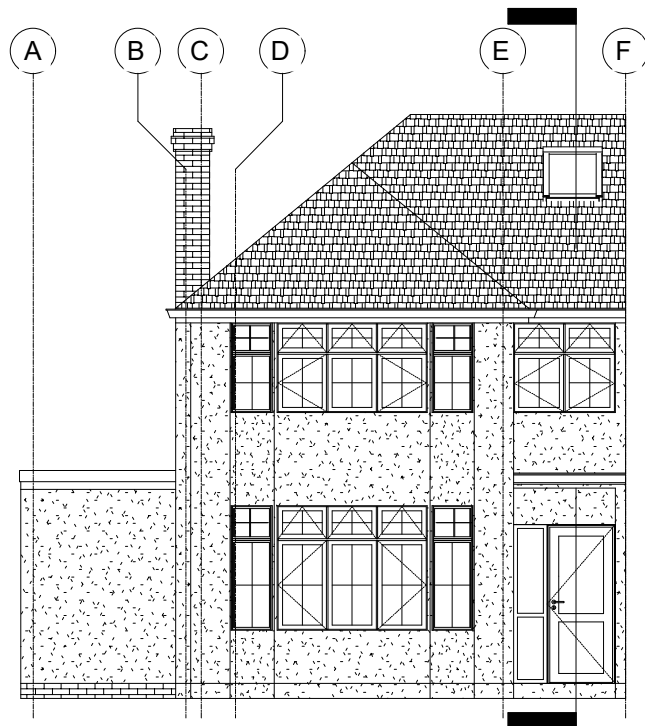


EXISTING FRONT ELEVATION

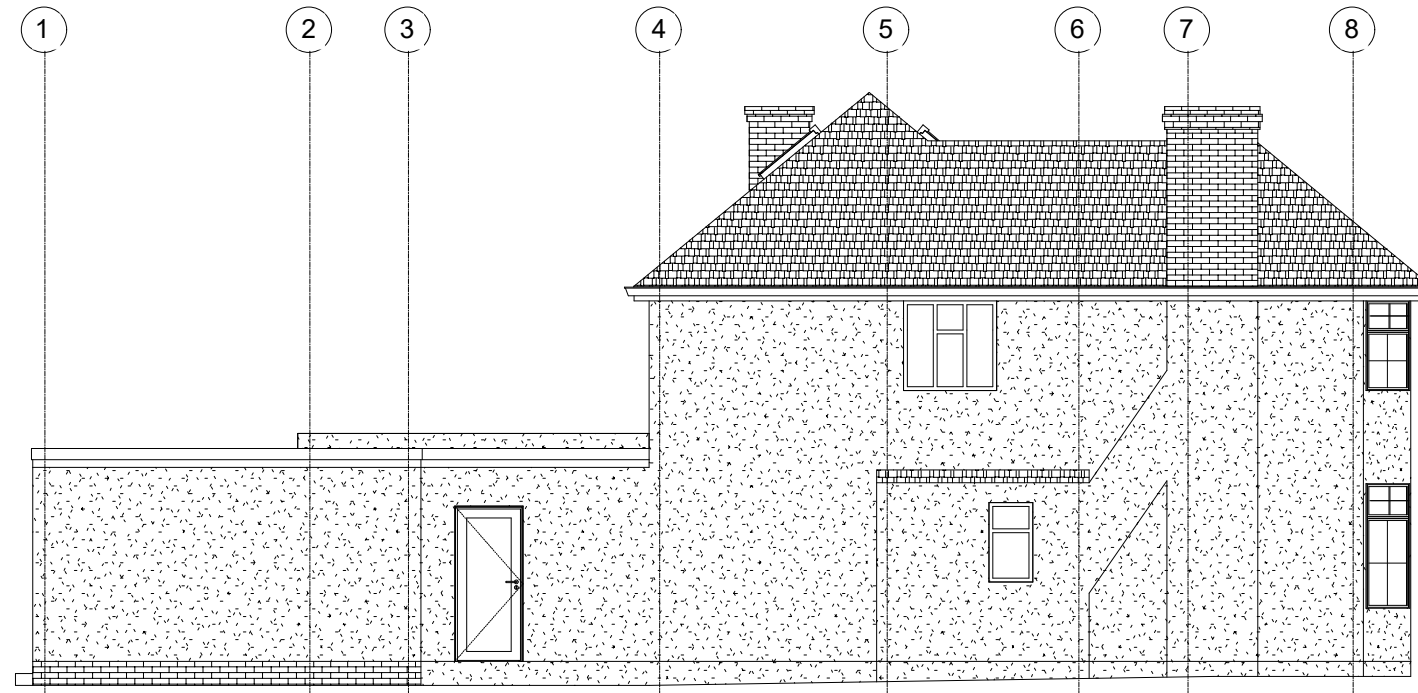


EXISTING LEFT SIDE ELEVATION

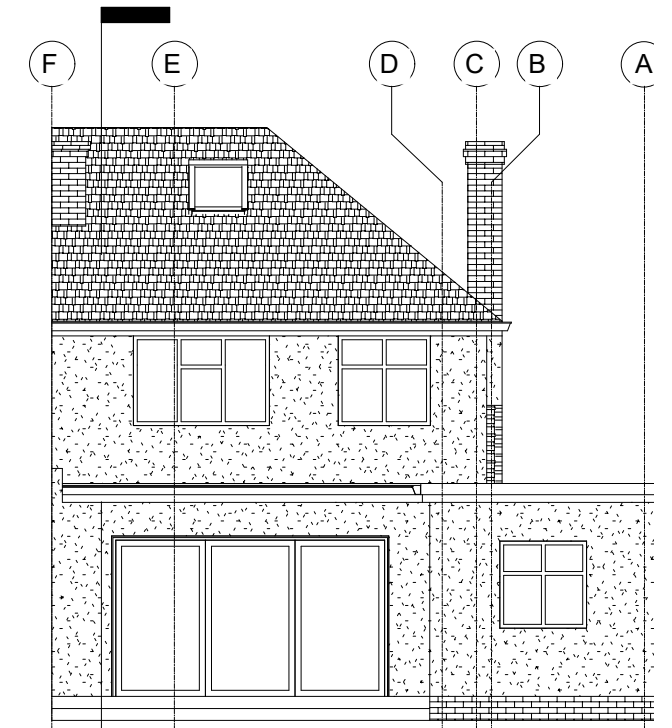


EXISTING REAR ELEVATION

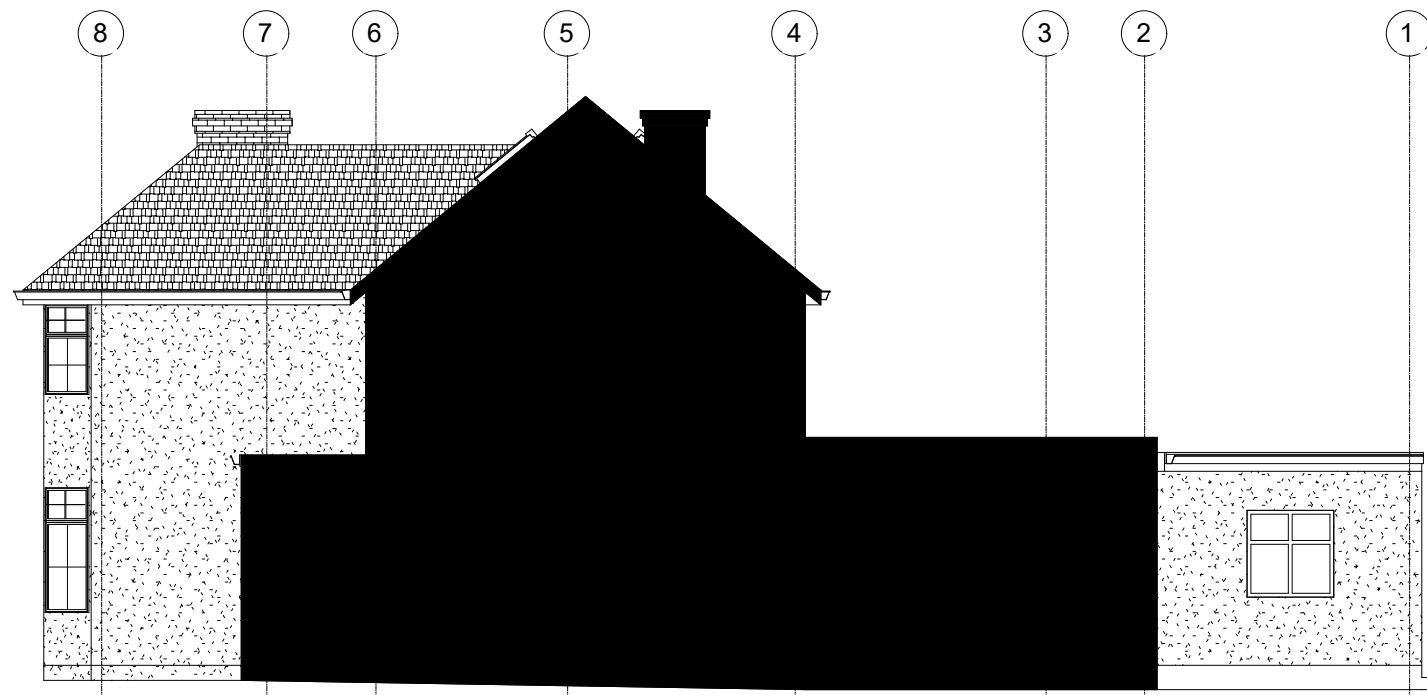

EXISTING RIGHT SIDE ELEVATION

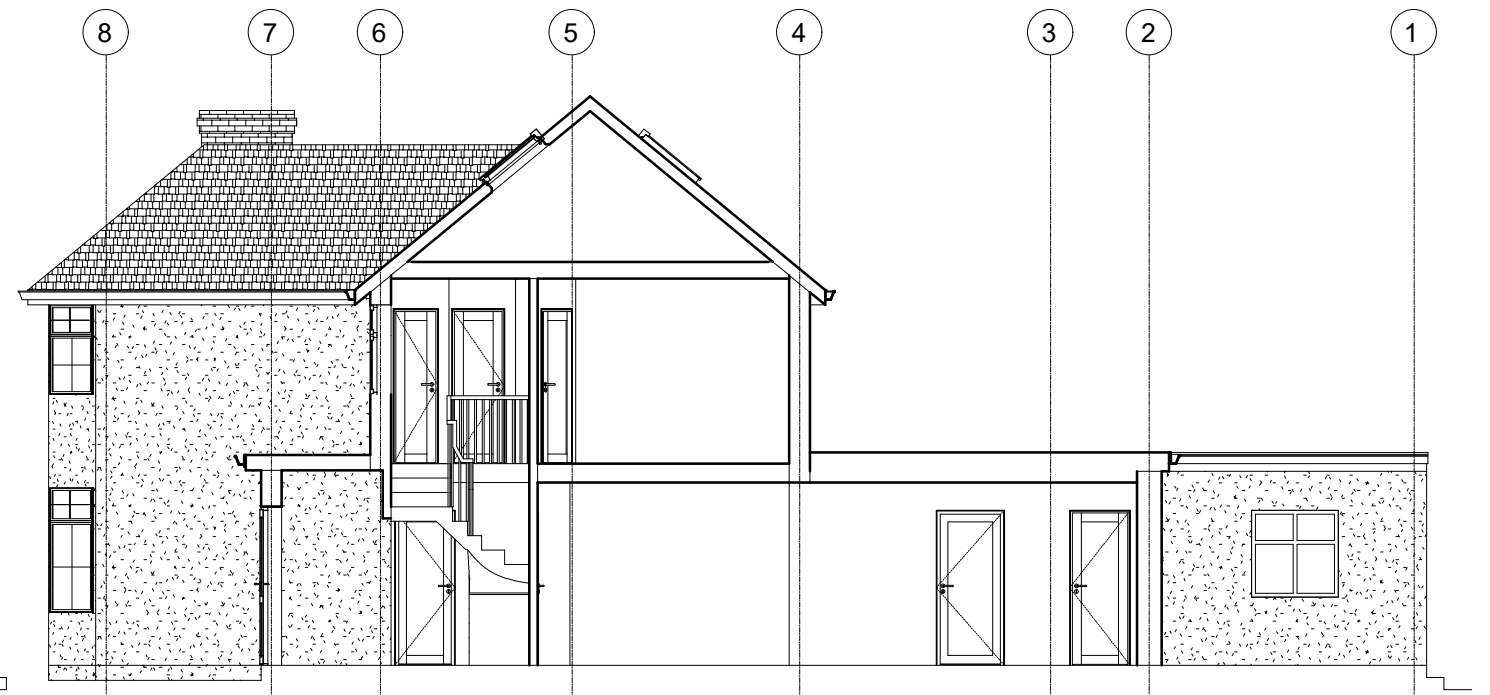

EXISTING SECTION

 

 STUDIO CAD PROJECTS Architectural Designers TEL: 079 581 581 90 E-mail: scp.projects@onet.eu	
PROJECT: 175 JOEL STREET PINNER HA5 2PD EXISTING ELEVATIONS AND SECTION	
SCALE: 1:100 (A3) DATE: MAY 2024	PROJECT No: 2240530-02
THIS DRAWING MUST NOT BE REPRODUCED, MULTIPLIED OR SUBMITTED TO THE INSPECTION OF THIRD PARTIES WITHOUT OUR PRIOR PERMISSION. ALL DIMENSIONS TO BE CHECKED AND VERIFIED ON SITE.	