


01 - FIRST FLOOR PLAN




02 - ROOF PLAN

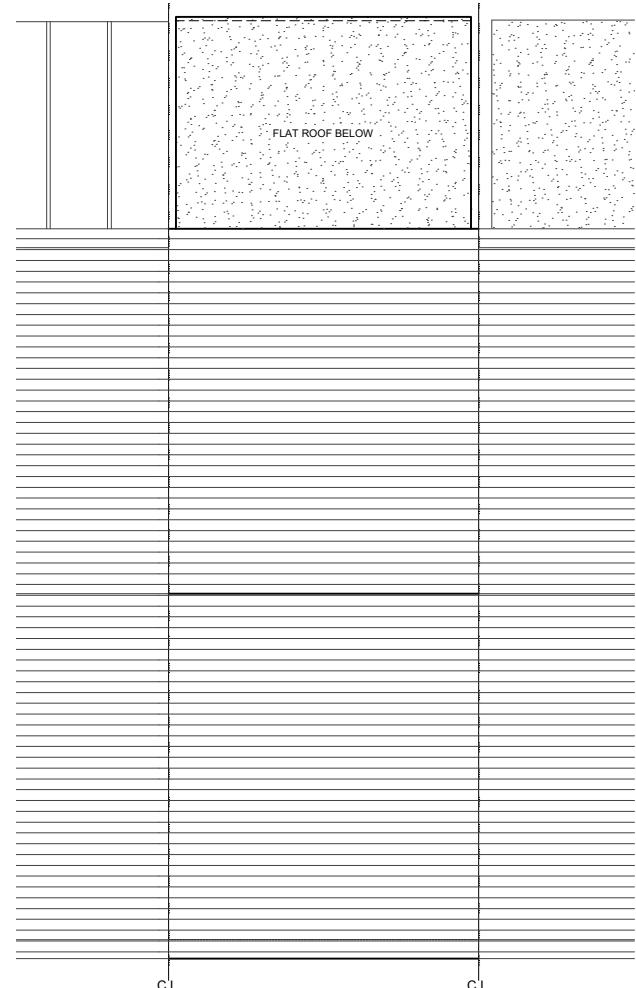

03 - FRONT ELEVATION



04 - REAR ELEVATION

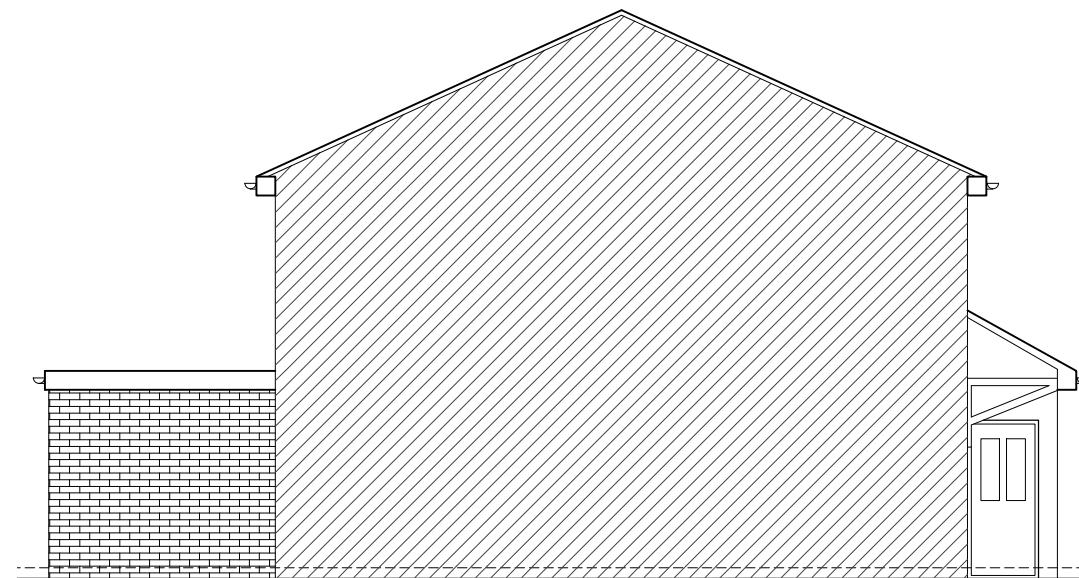

05 - SIDE ELEVATION

- Dimensions are not to be scaled from this drawing by contractors. The contractor is requested to check all dimensions before the work started.
- Report any discrepancies to the client or architect before undertaking the work described in the drawings.
- Dimensions are approximate site dimensions and are to be verified by the contractor on site before any fabrication/site works i.e foundations etc occur
- Contractor is responsible for all temporary propping to existing structure

LAWFULNESS **CERTIFICATE**

DE ARCHITECTURAL CONSULT.LTD
M: 07869580774, 07883602259

COLLGATE DRIVE HAYES UB4 0NP

Scale 1:100@A3	Drawn NK	Approved	Date JAN-23
Job No. DAC-139/23	Drawing No. PD-22TD-02	Rev.	-