




Existing Rear Elevation




Proposed Rear Elevation


All new material to match existing

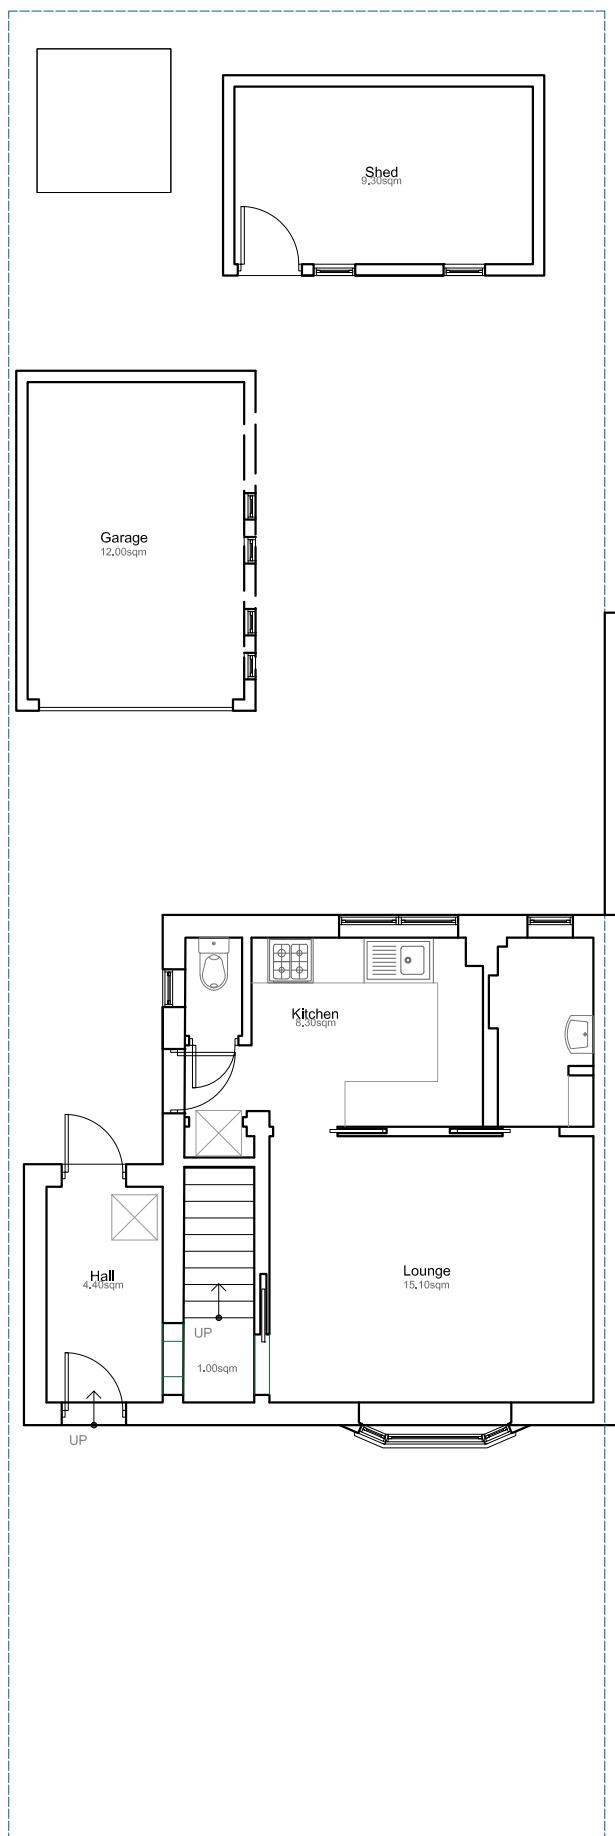

Existing Ground Floor

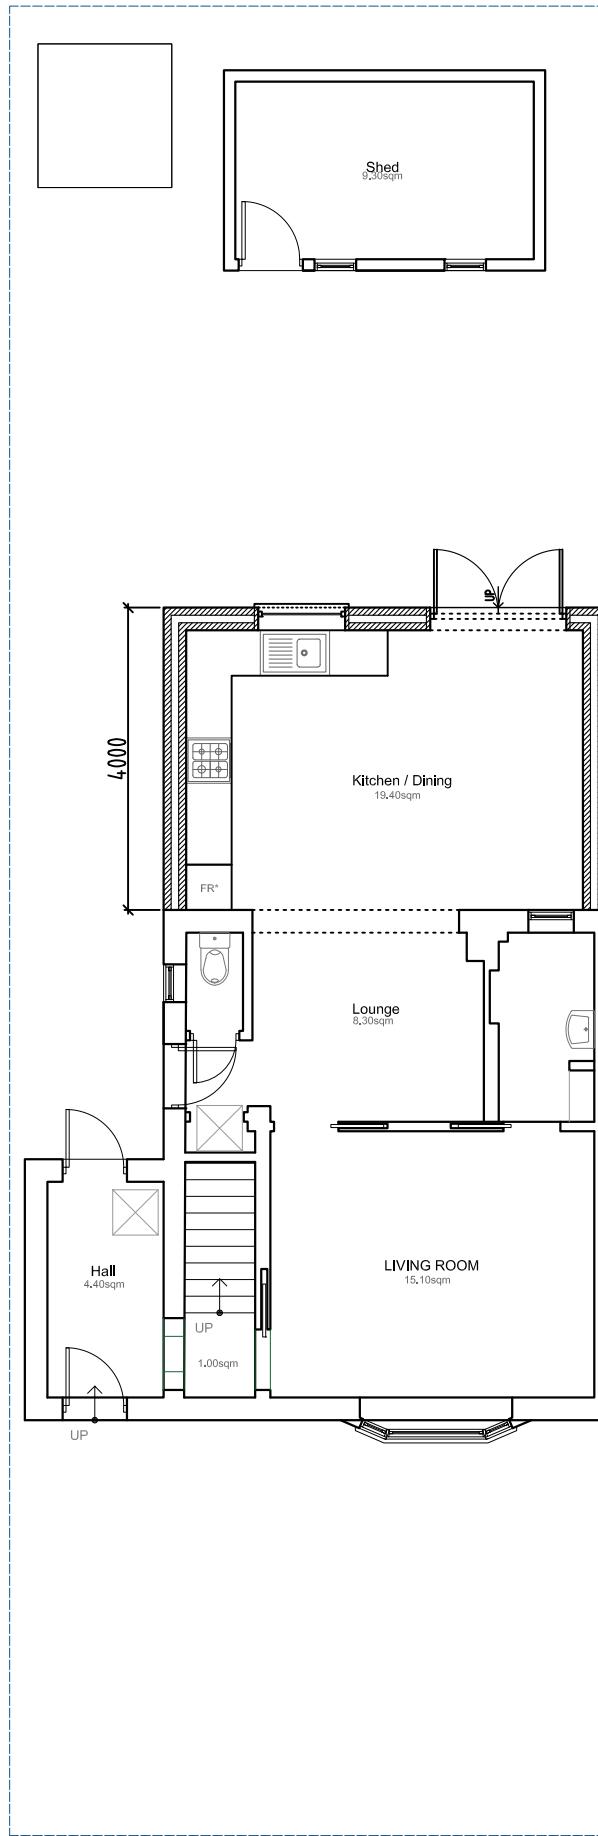

Proposed Ground Floor

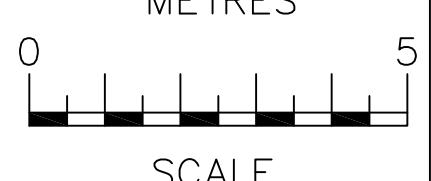

Project:	
65 Minet Drive, Hayes, Greater London UB3 3JW	
Title: EXISTING & PROPOSED Floor Plans & Rear elevation	
Date: 26.04.25	Scale: 1:100 @ A3
Dwg. No. MD.65.EX&PR.01	Rev: