



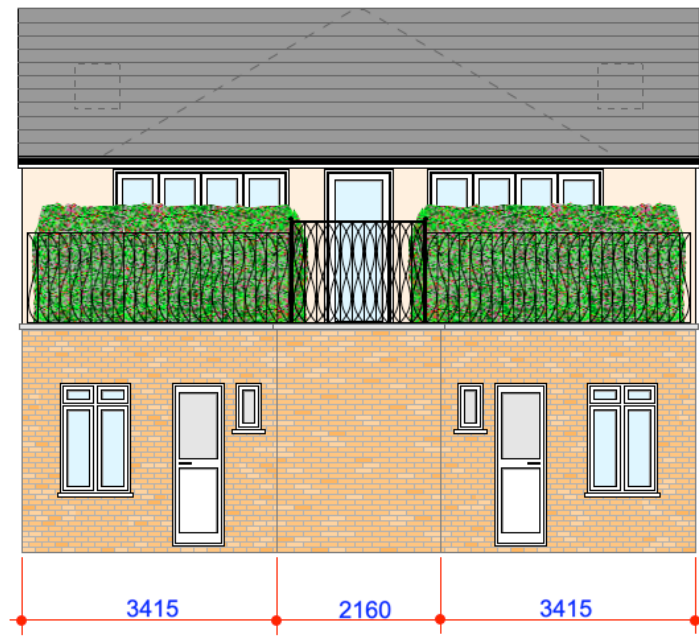


Front (South) Elevation




Rear (North) Elevation

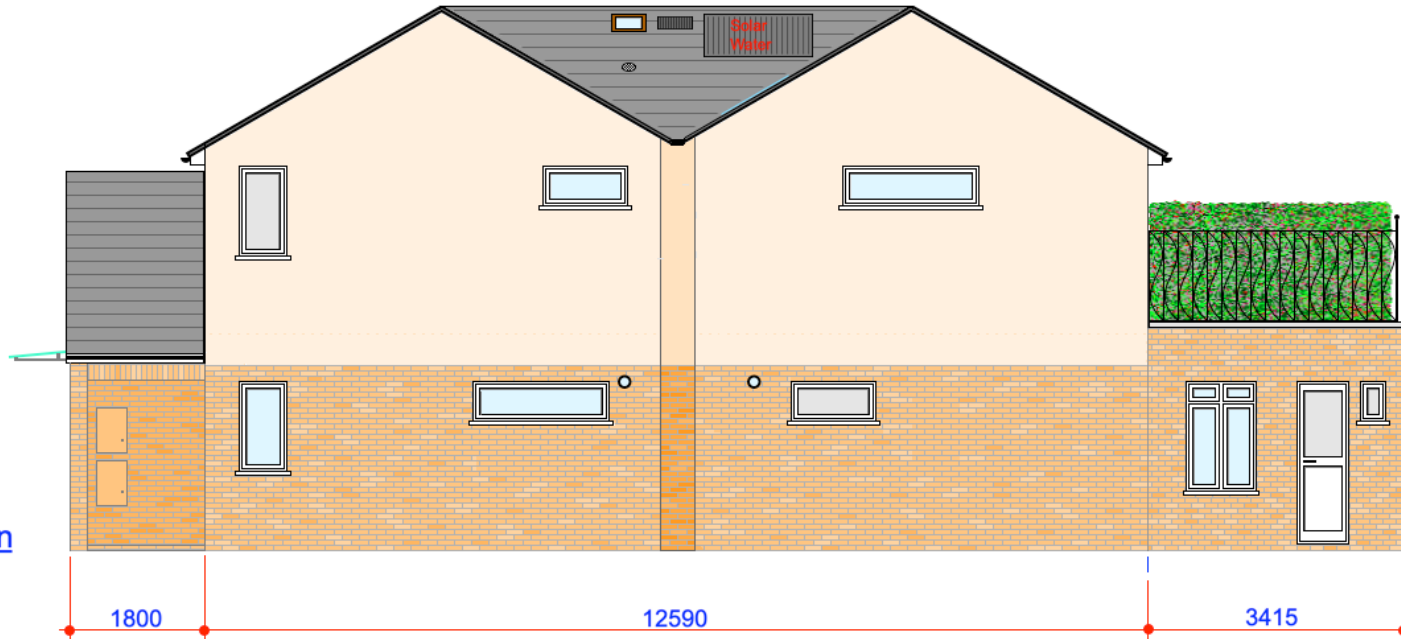

East Elevation

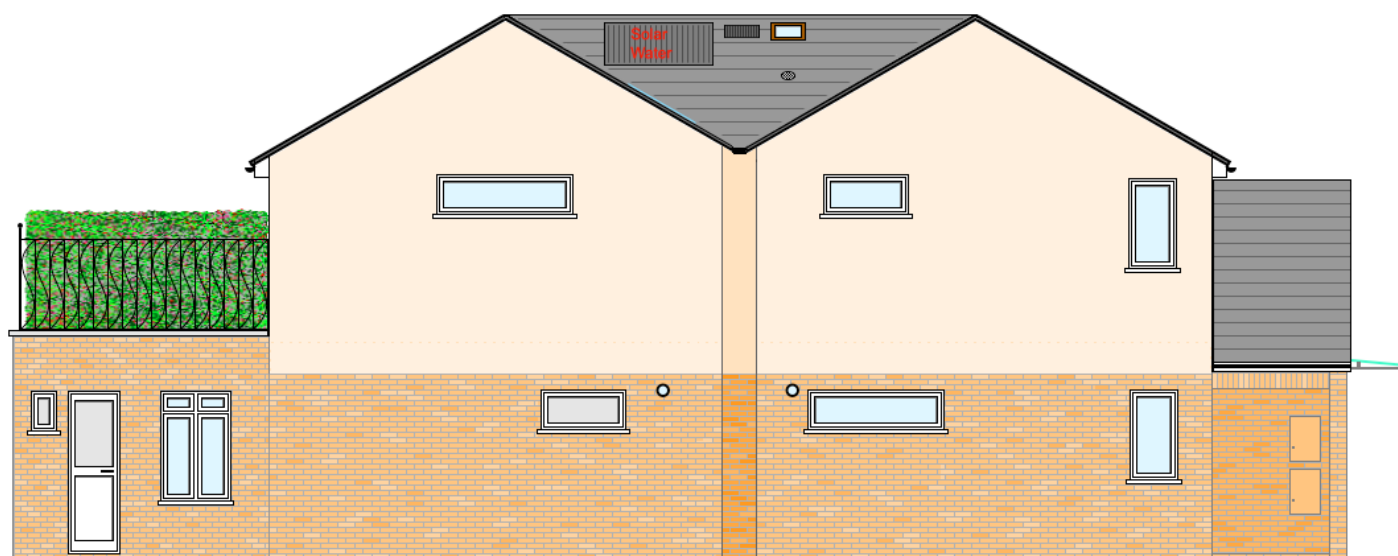

West Elevation

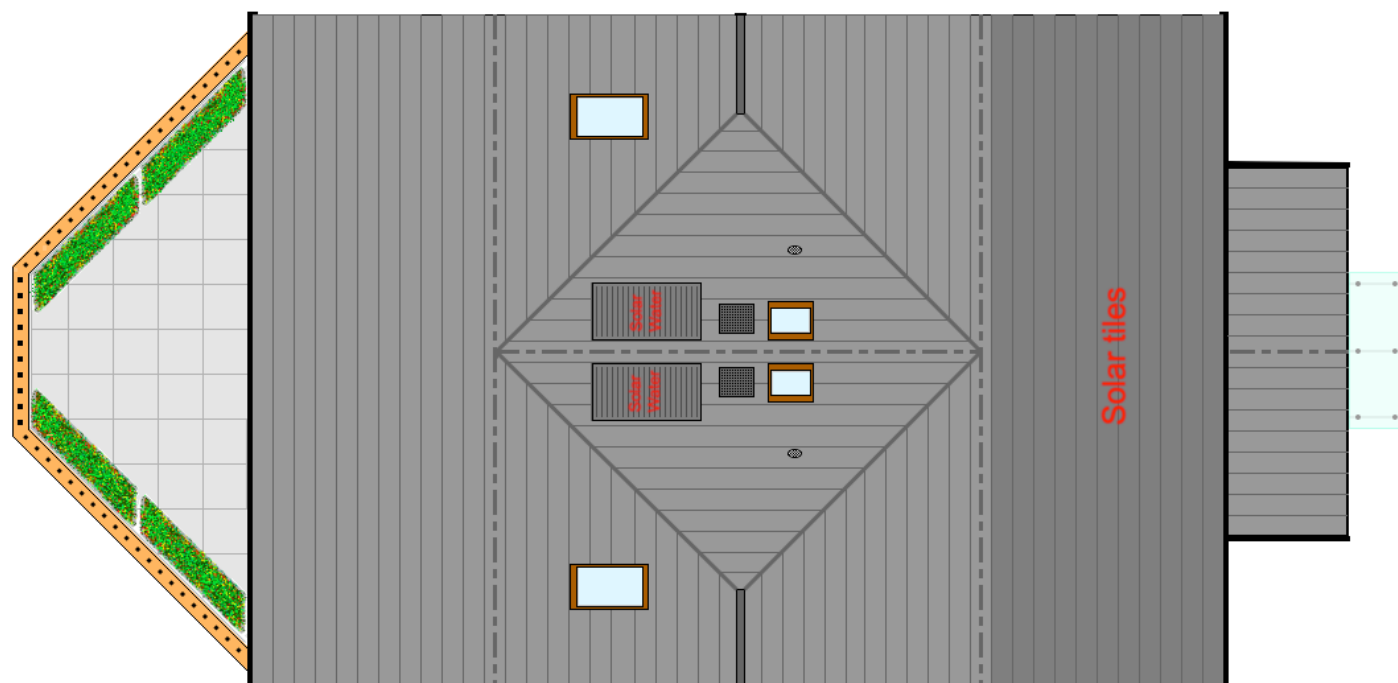

Plan on Roof



Project: 3 new dwellings and proposed outbuilding
 Location: Land adjoining 1a Nicholls Avenue UB8 3JL
 Drawing: NA05-01a Elevations & Roof plan
 Scale: 1:100 @ A3 August 2024
 Applicant: Ian Cook 07860 203 272