


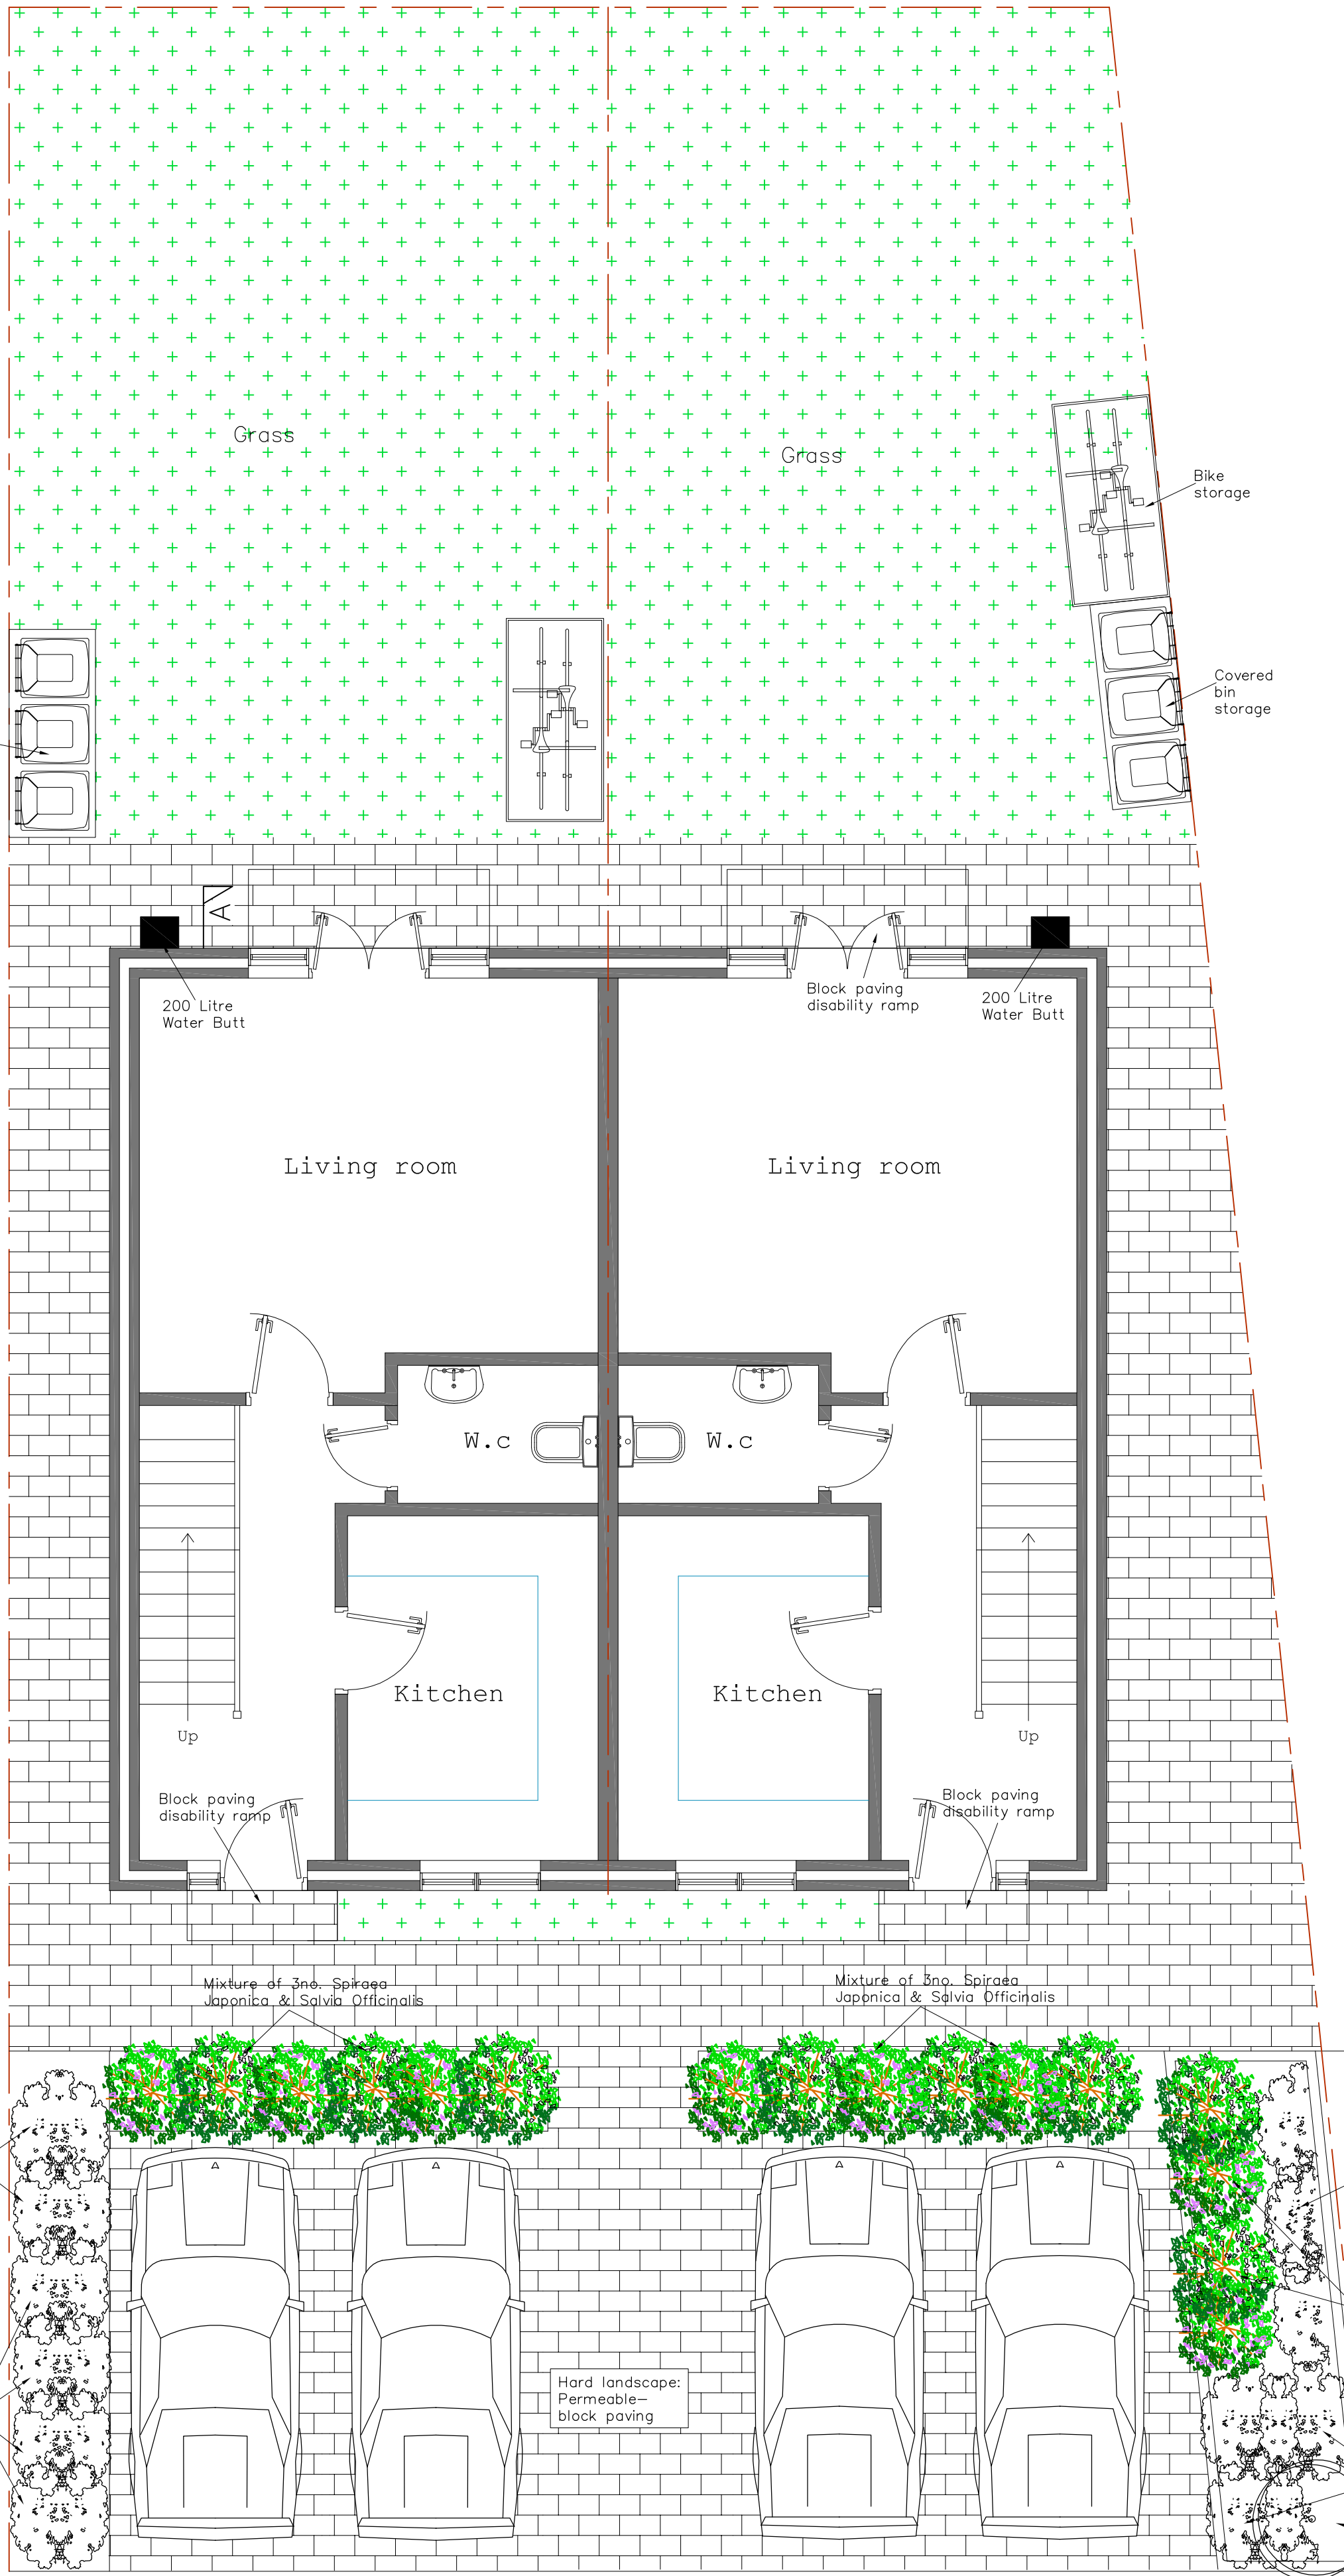

Pavement

PROPOSED GROUND FLOOR PLAN
SCALE 1:100



Sample: bike storage



Sample: Bin storage




Sample: Access ramp

M4 (2): Accessible and adaptable dwellings: Ground floor will be provided with access ramp for access. Stair case provided with the width of 950mm, stair lift installed if required for resident.



Sample: 200 ltr Water Butt

 

	Do not scale off the drawings (scale only for planning purposes).		Drawn UB	
	ARCH/CLIENT		Checked	
	Project Title "GROVE BAY" GROVE LANE HILLINGDON UB8 3RG		Scale 1: 50 Size A2	
	Drawing Title CONDITION 5 DETAILS		Project No. 2155/179	Drawing No. B-11
			Rev. —	