




- Velux roof light 978x780 (MK04)
- Red concrete plain tiles – Morley tile Old English Dark Red
- Grey colour UPVC windows
- Vertical plain tiles cladding – Morley tile Old English Dark Red
- Neighboring property – Avon & Nova in Grove Lane with render finish
- Render – chalk white Weber
- UPVC door – Grey colour
- Priora Permeable Block Paving – Marshalls



chalk white Weber render finish side & rear

GROVE BAY GROVE LANE – FRONT ELEVATION

GROVE BAY GROVE LANE – SIDE ELEVATION

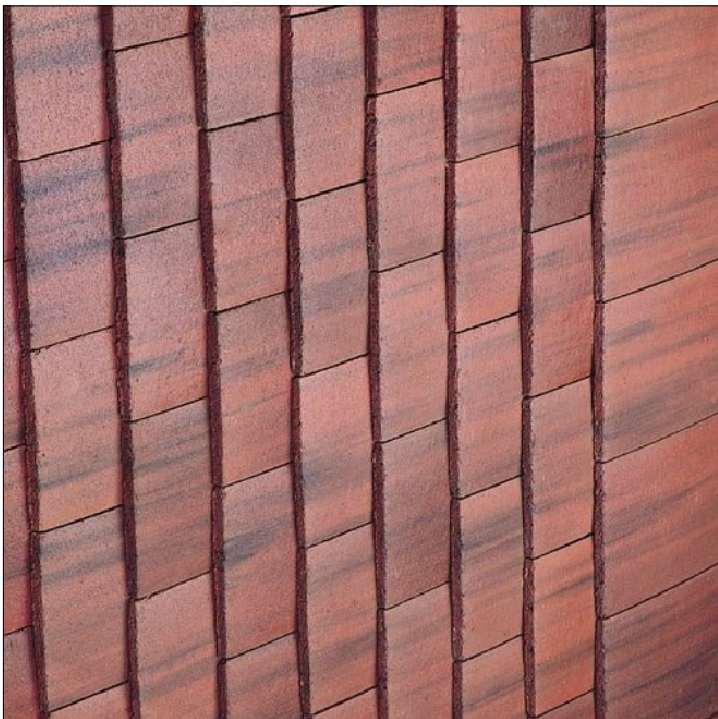

Roof & vertical plain tiles cladding – Morley tile Old English Dark Red



Priora Permeable Block Paving – charcoal



Neighboring property – Avon & Nova in Grove Lane with render finish



Neighboring properties – front tile cladding



Do not scale off the drawings (scale only for planning purposes).		Drawn UB
ARCH/CLIENT	Project Title GROVE BAY GROVE LANE HILLINGDON UB8 3RG	Checked
Drawing Title EXISTING & PROPOSED PLANS FOR THAMES WATER SUBMISSION	Scale 1 : 100	Size A2
	Project No. 2155/179	Drawing No. B-12
		Rev. —

