




EXISTING SITE PLAN
SCALE 1:200

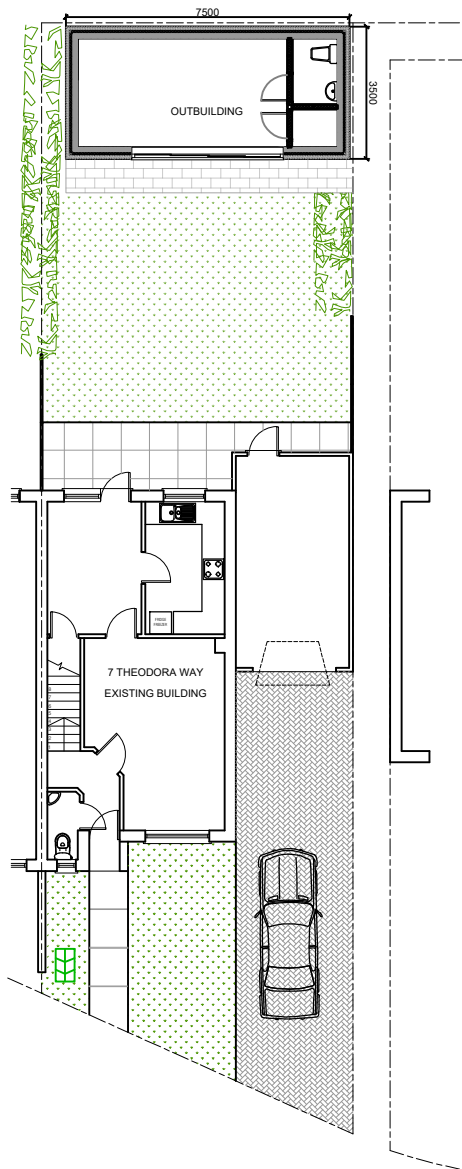


PROPOSED SITE PLAN
SCALE 1:200

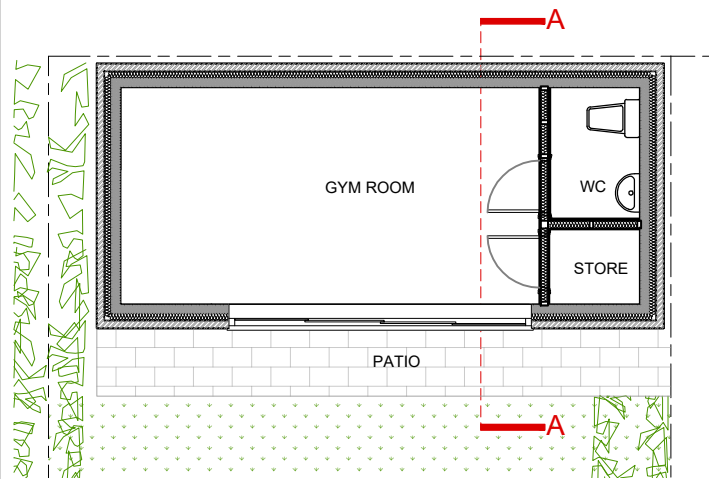


PROPOSED FLOOR PLAN
SCALE 1:100

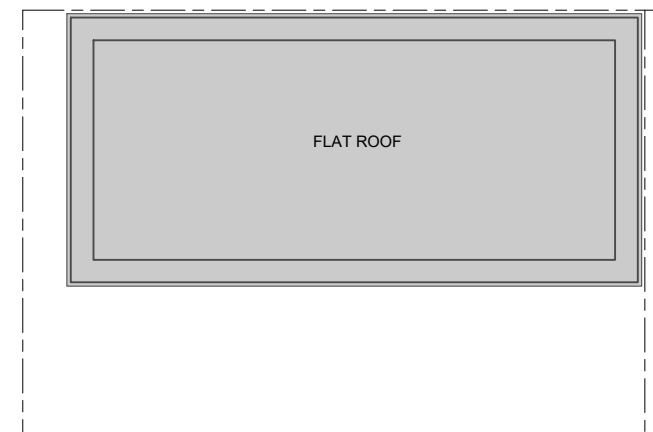


PROPOSED ROOF PLAN
SCALE 1:100

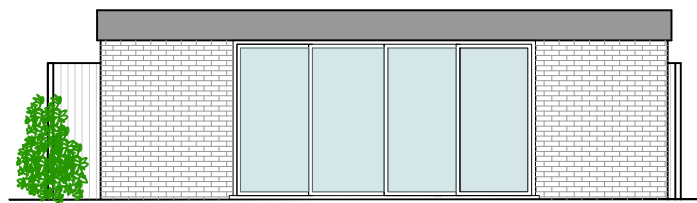


PROPOSED FRONT ELEVATION
SCALE 1:100

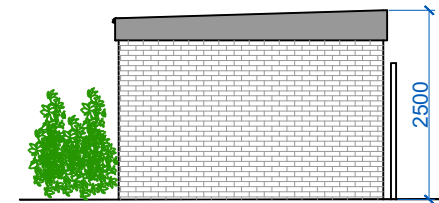


PROPOSED SIDE ELEVATION
SCALE 1:100

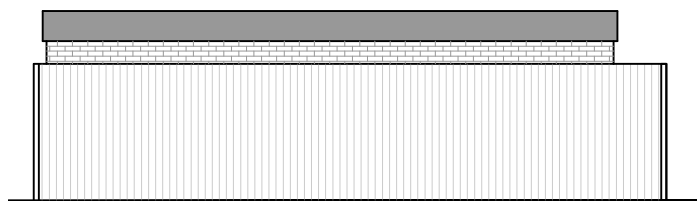

PROPOSED REAR ELEVATION
SCALE 1:100

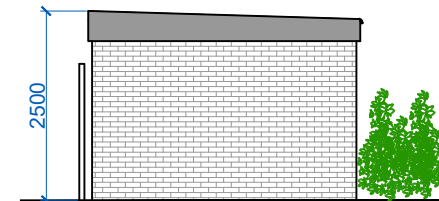

PROPOSED SIDE ELEVATION
SCALE 1:100

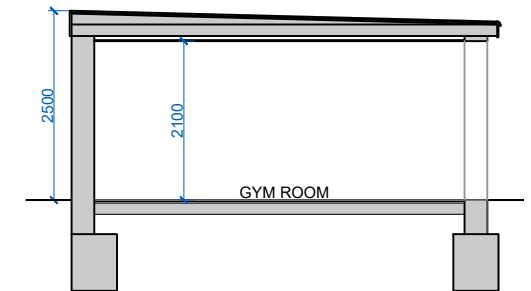

PROPOSED CROSS SECTION AA
SCALE 1:100

DO NOT SCALE OFF THIS DRAWING
ALL DIMENSIONS TO BE CHECKED ON SITE
ANY DISCREPANCIES TO BE REPORTED TO
THE MANU DESIGN LIMITED ASAP

ALL STRUCTURAL DETAILS TO ENGINEER'S
DETAILS

Rev.	Date	Comment

Site Address: 7 Theodora Way,
Pinner
HA5 2RA

Project Title: Outbuilding

Drawing Title: Existing & Proposed site
plans , plans and elevations

Date: 26.09.23

Scale: 1:100,1:200@A3

Drawn: LV

Rev: A

Drawing No: 7TW/301

 manu design limited
24 chapman crescent
harrow, HA3 0TE
mobile :+44(0)7964350336
email:info@manudesign.co.uk