





EXISTING FRONT ELEVATION
SCALE 1:100

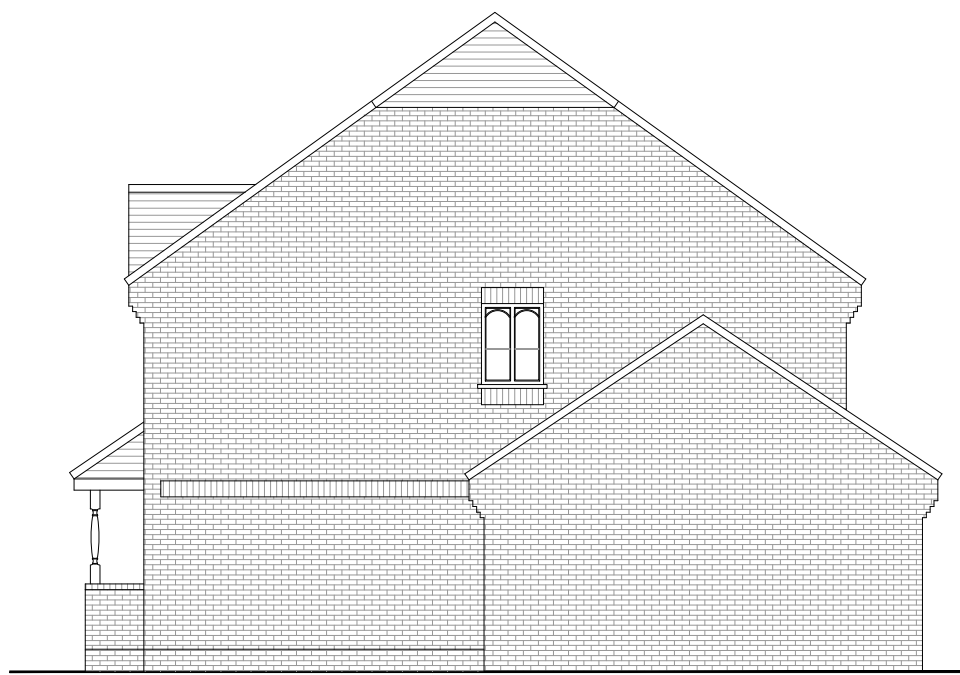


EXISTING SIDE ELEVATION
SCALE 1:100




PROPOSED FRONT ELEVATION
SCALE 1:100

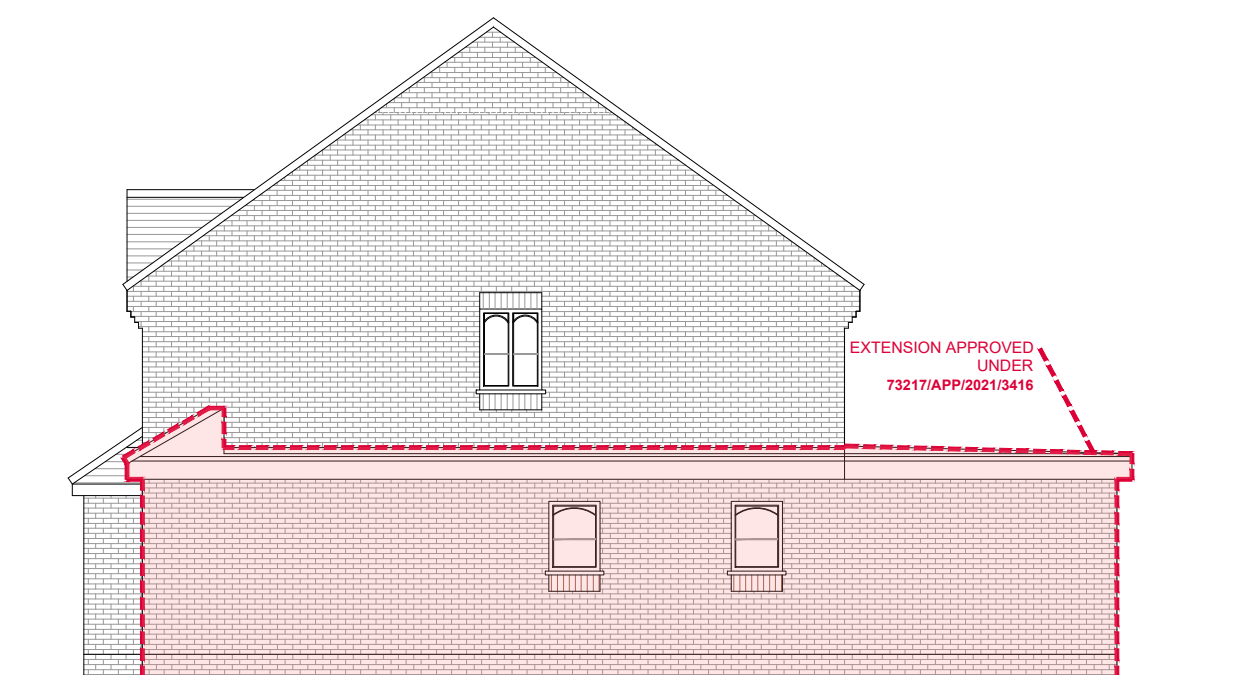


PROPOSED SIDE ELEVATION
SCALE 1:100

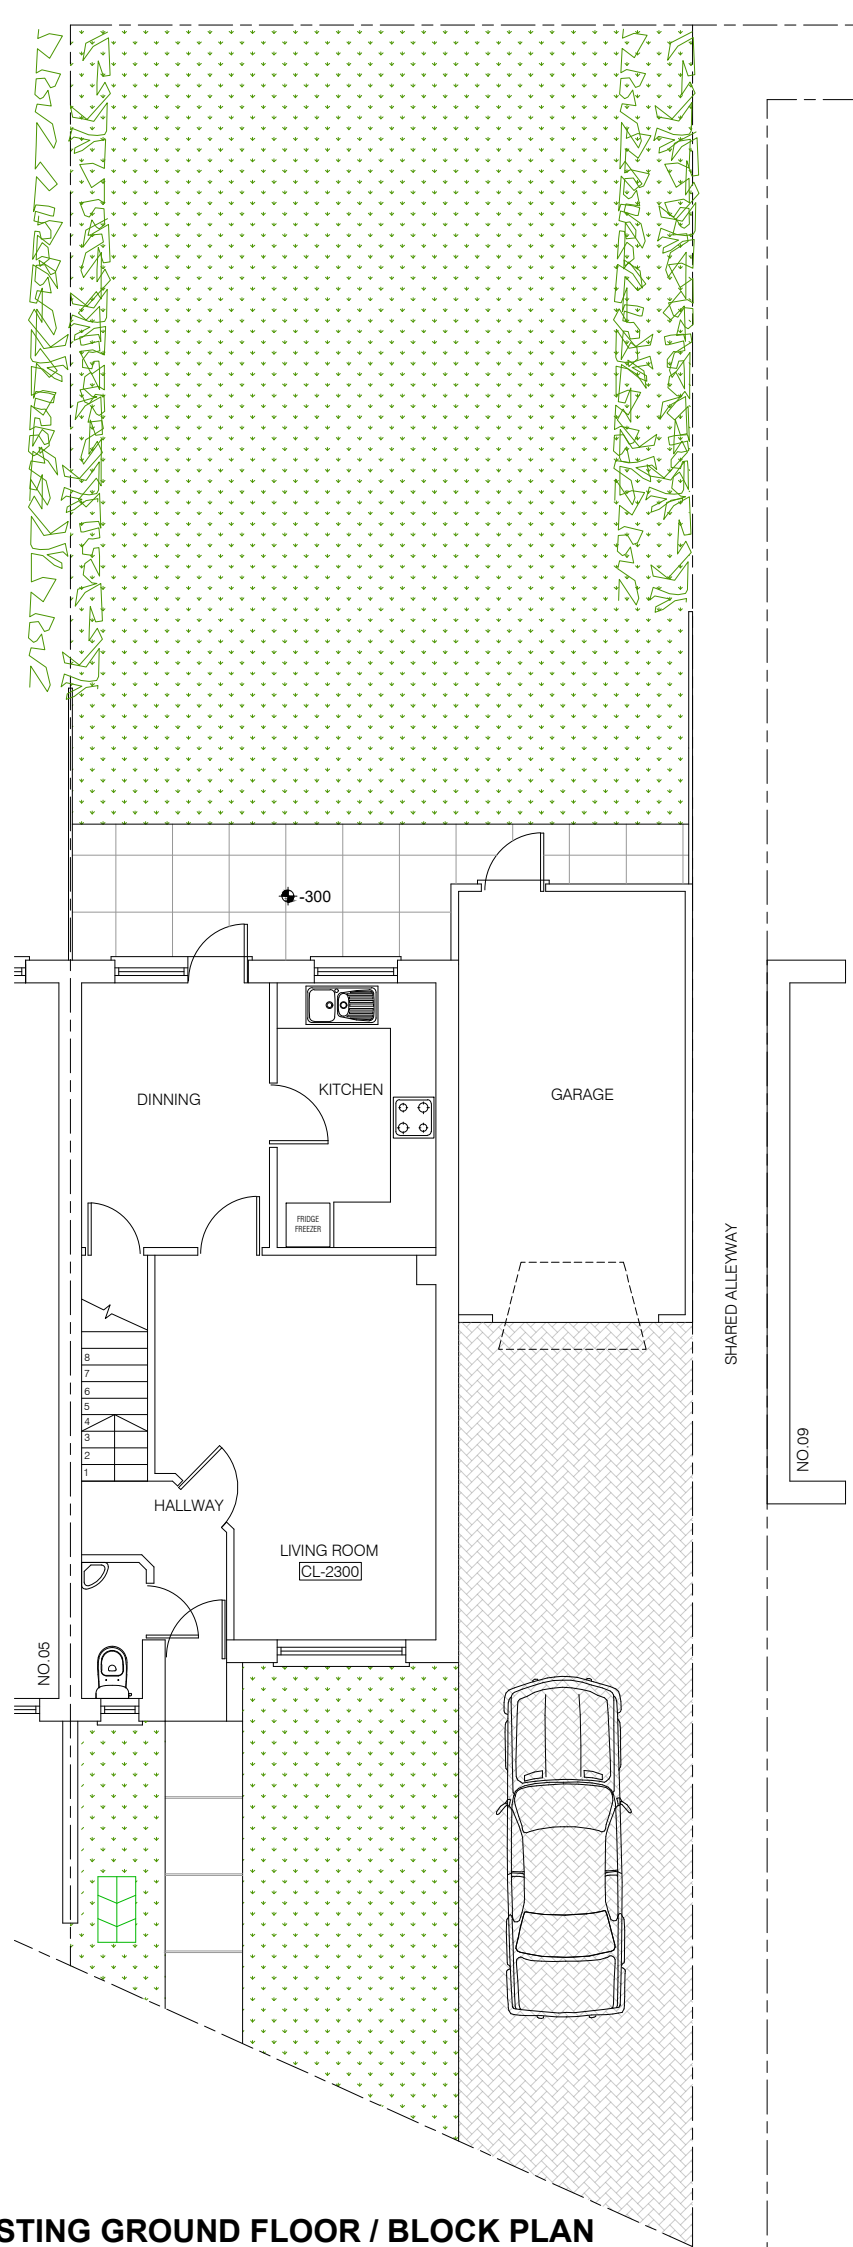


EXISTING GROUND FLOOR / BLOCK PLAN
SCALE 1:100

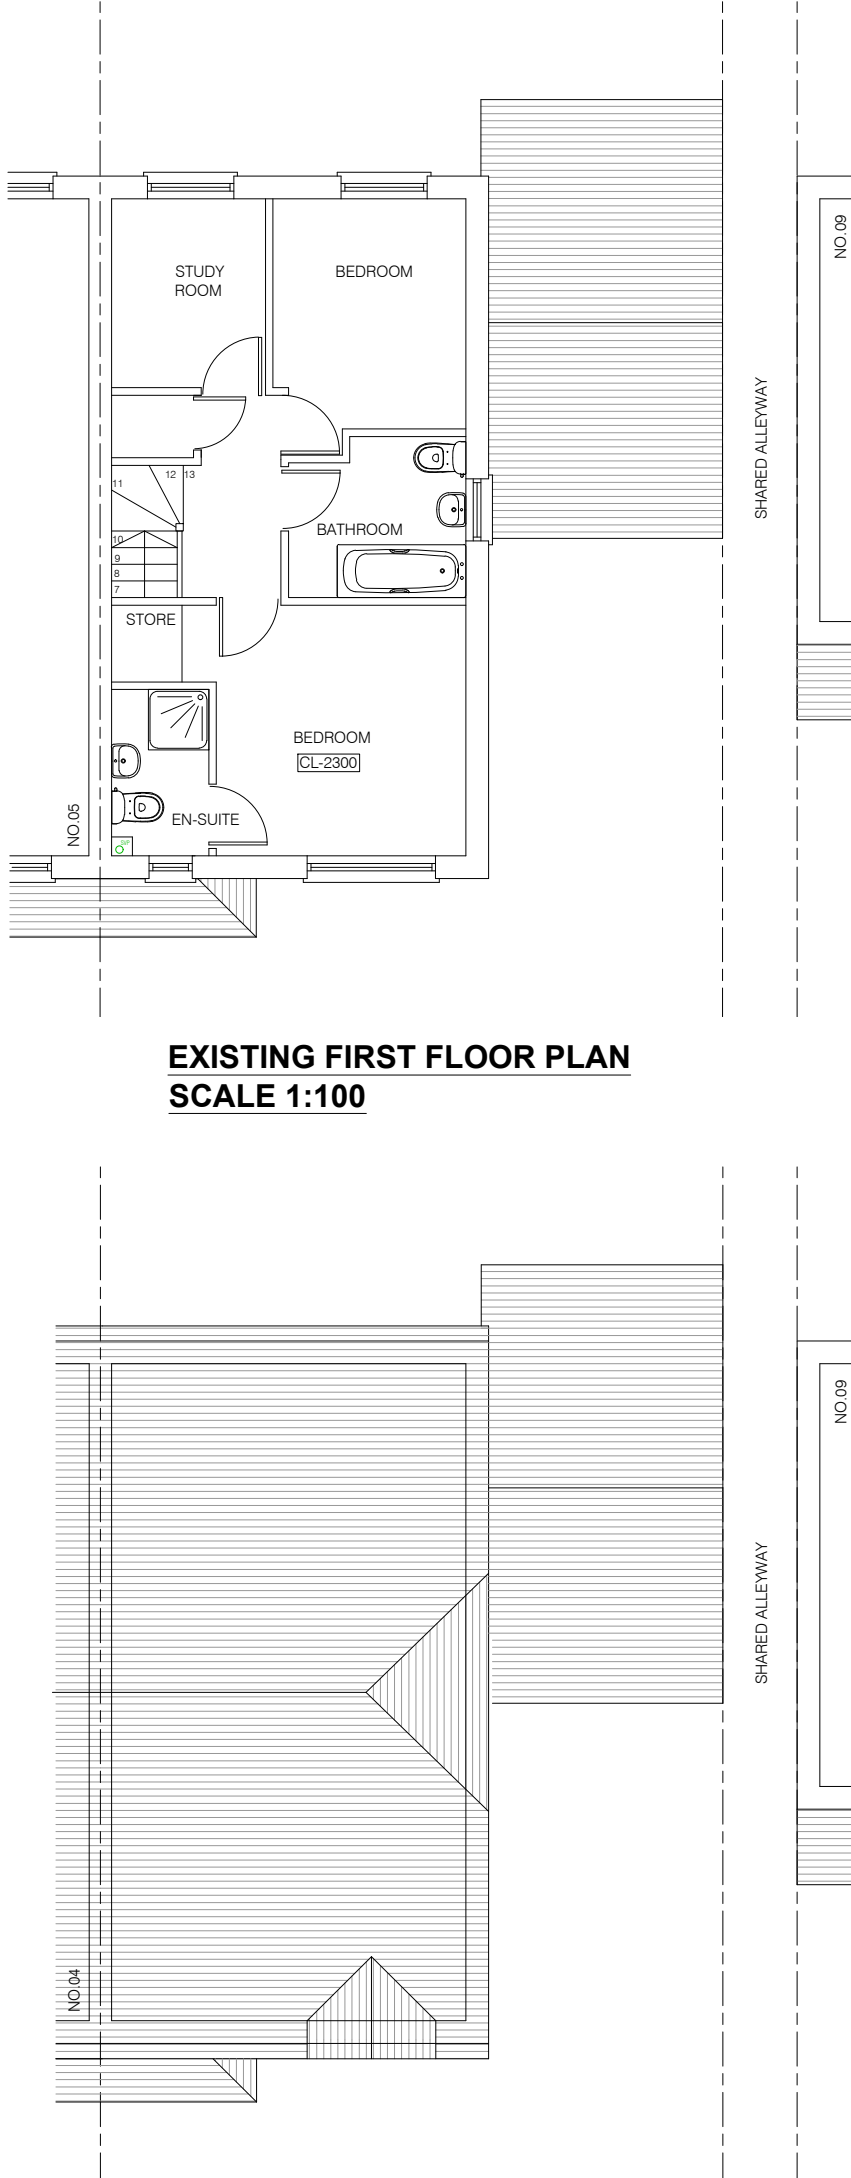


EXISTING FIRST FLOOR PLAN
SCALE 1:100

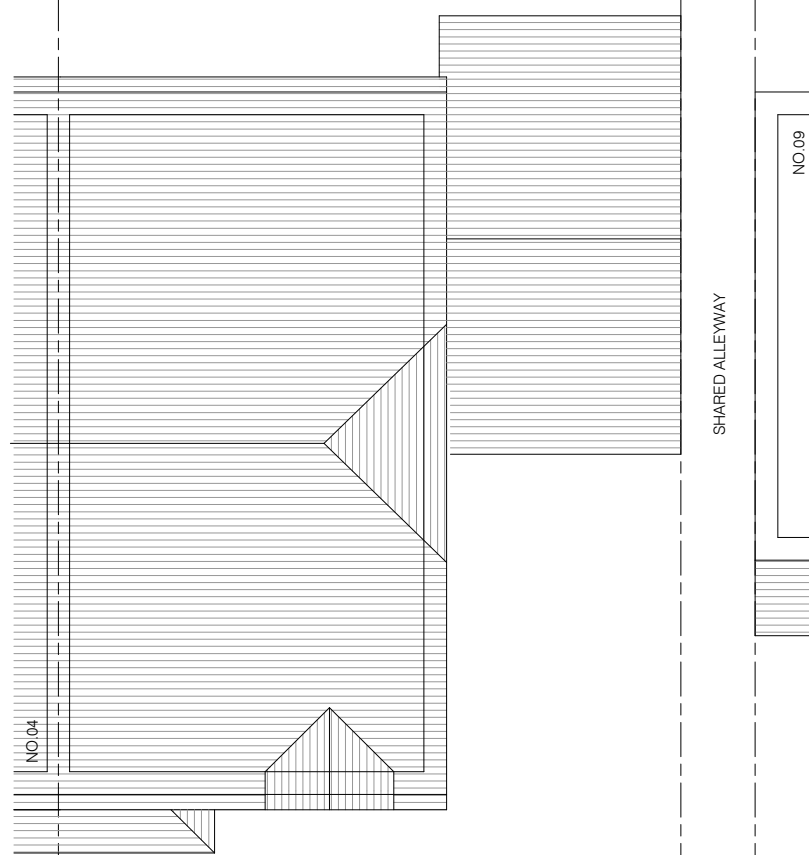


EXISTING ROOF PLAN
SCALE 1:100

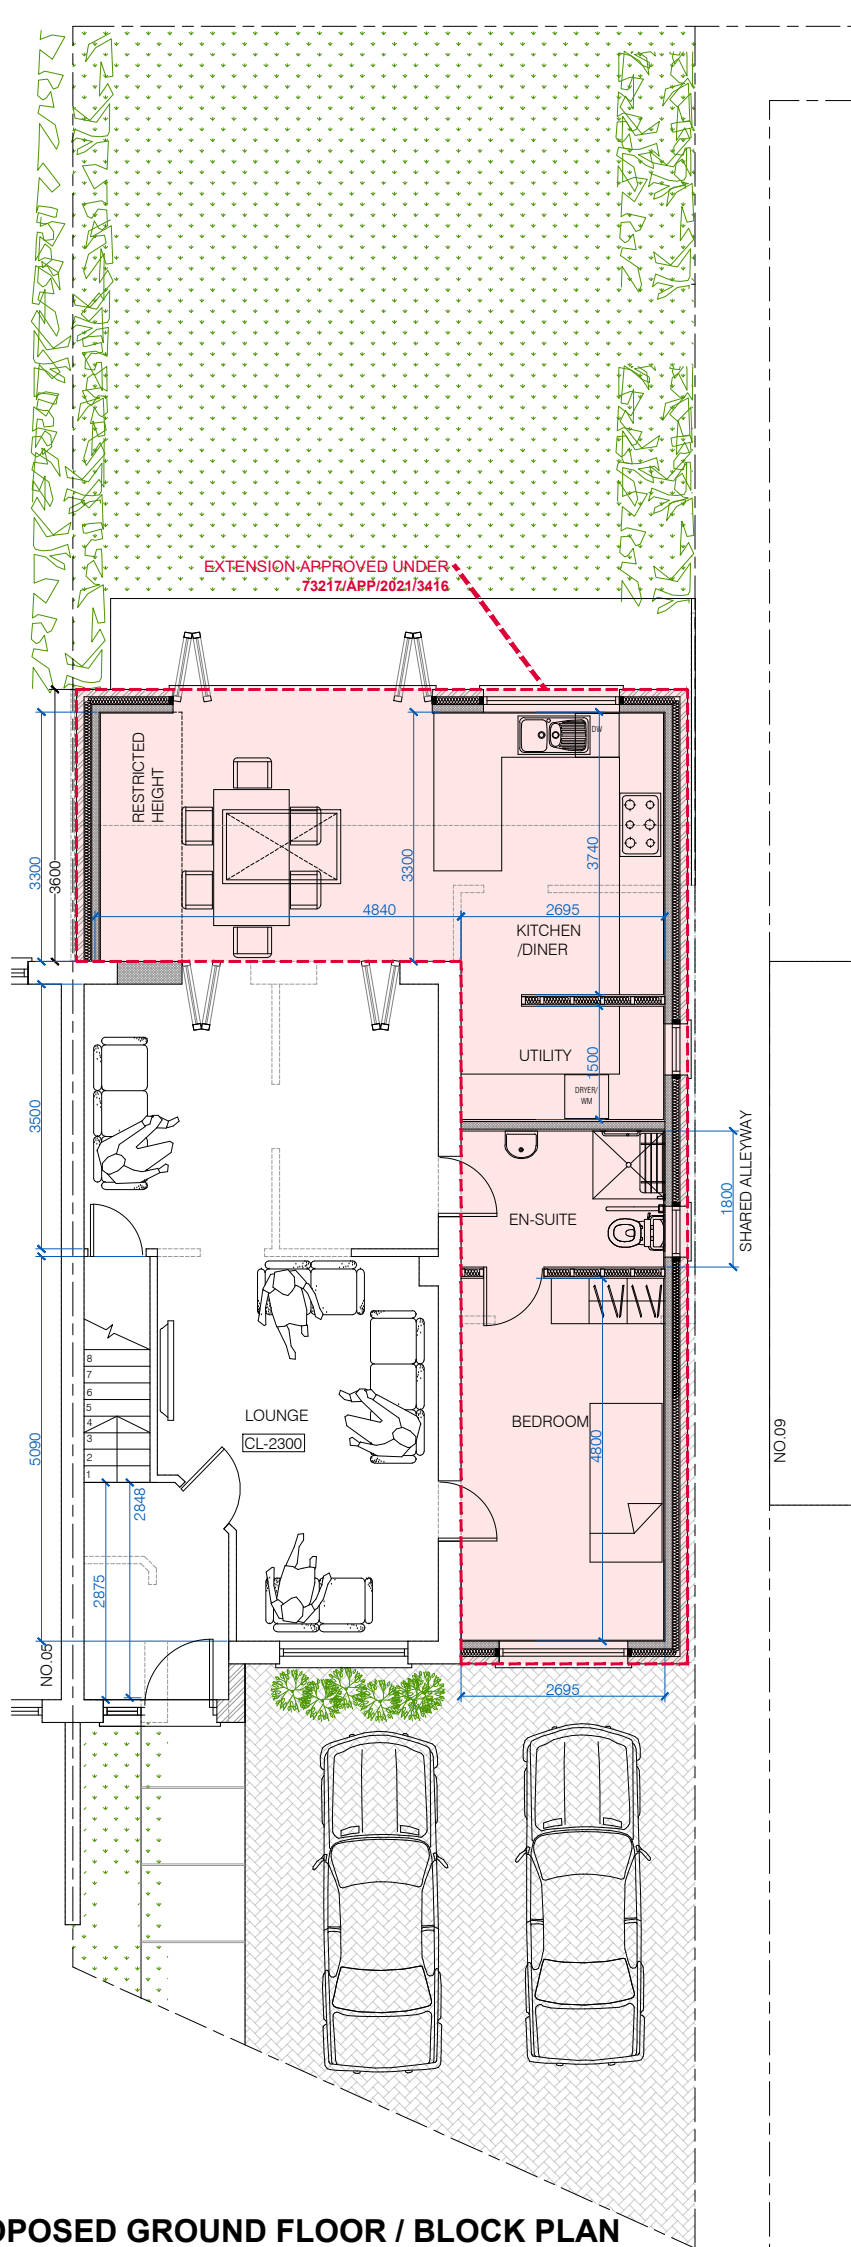

PROPOSED GROUND FLOOR / BLOCK PLAN
SCALE 1:100

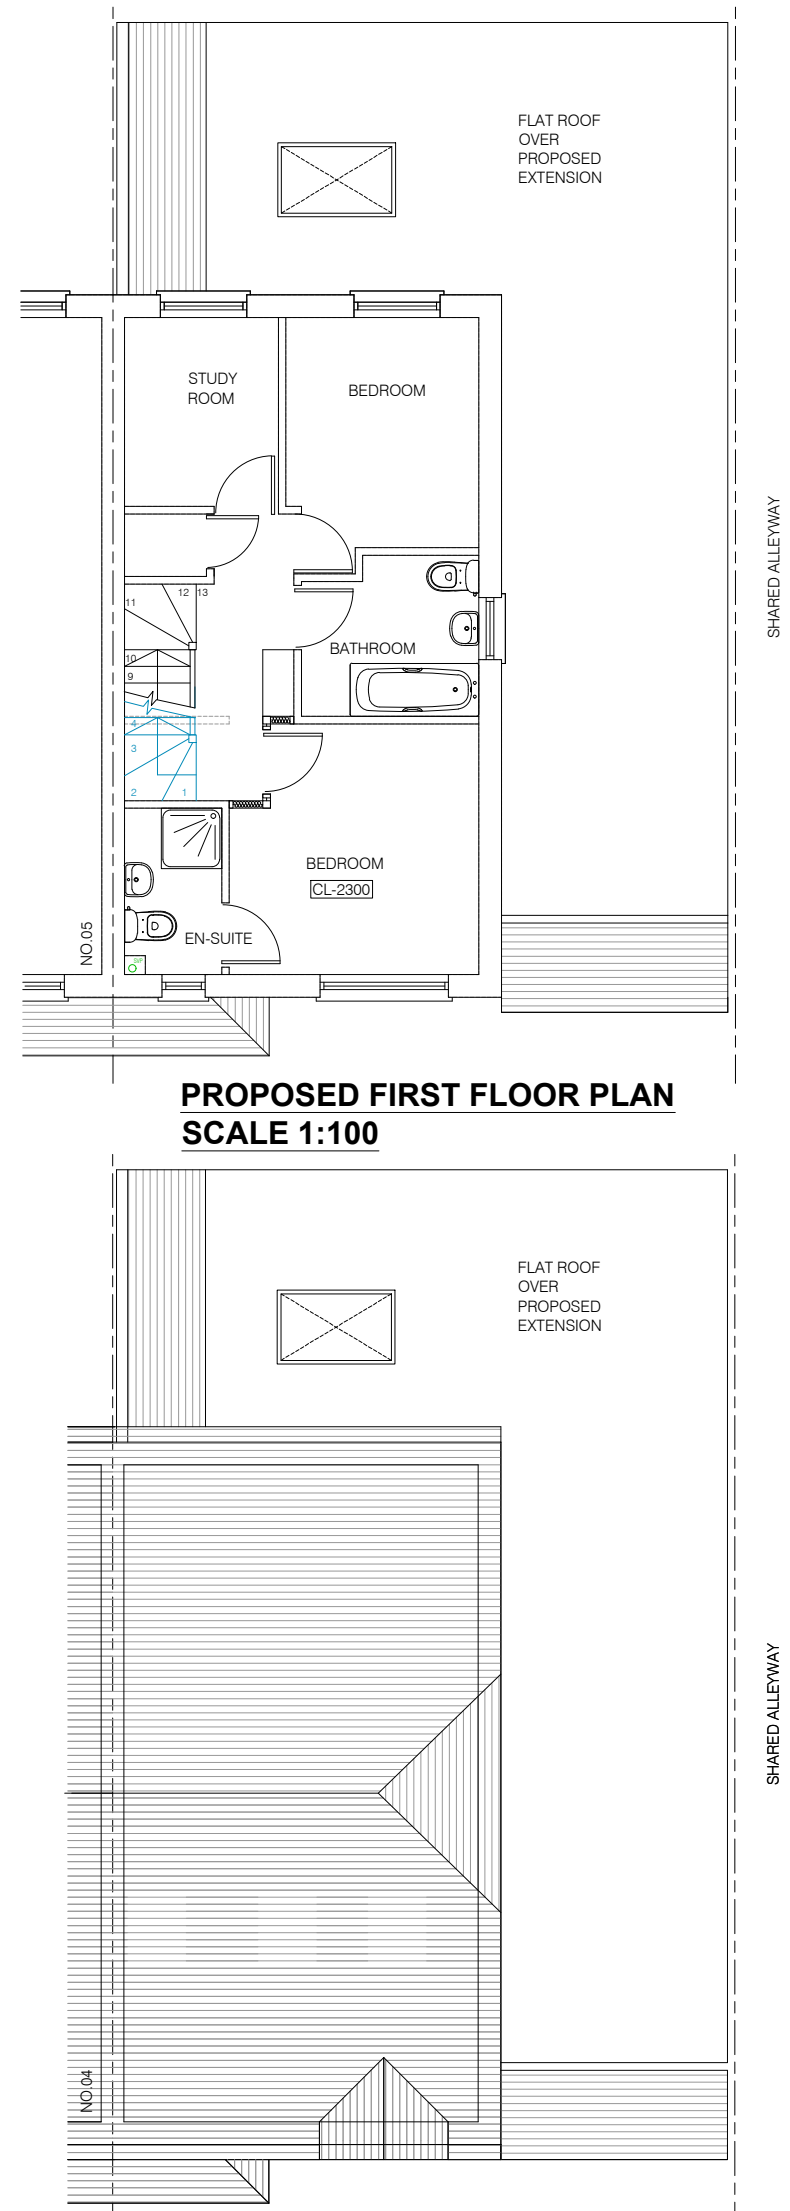


PROPOSED FIRST FLOOR PLAN
SCALE 1:100

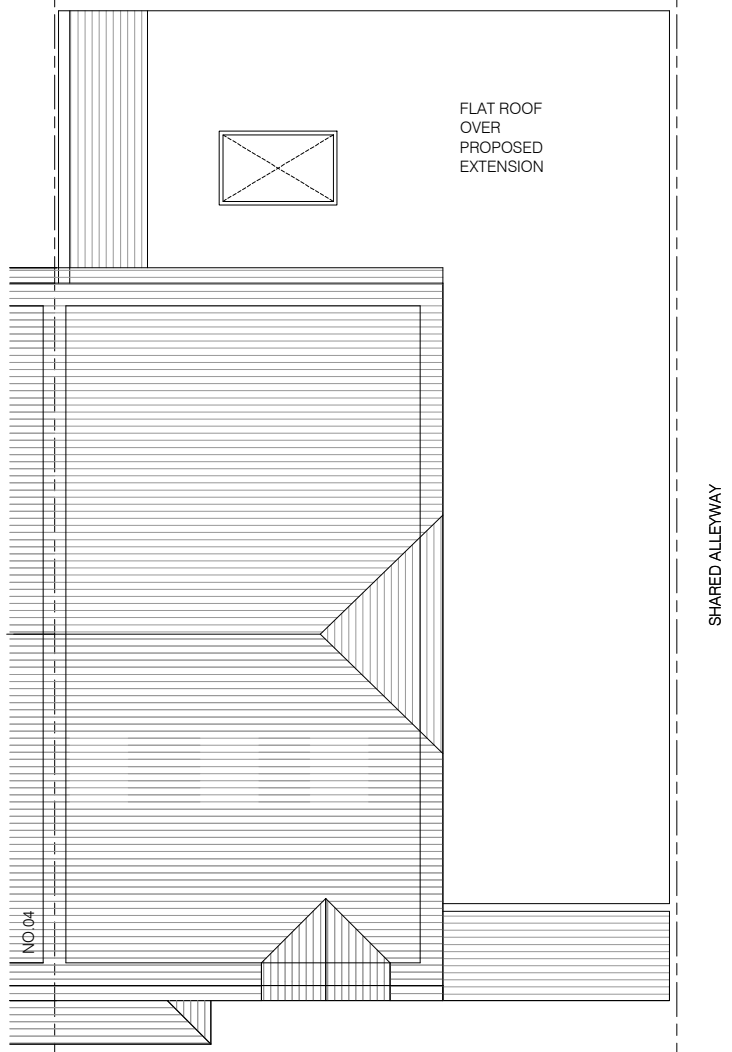


PROPOSED ROOF PLAN
SCALE 1:100




EXISTING REAR ELEVATION
SCALE 1:100

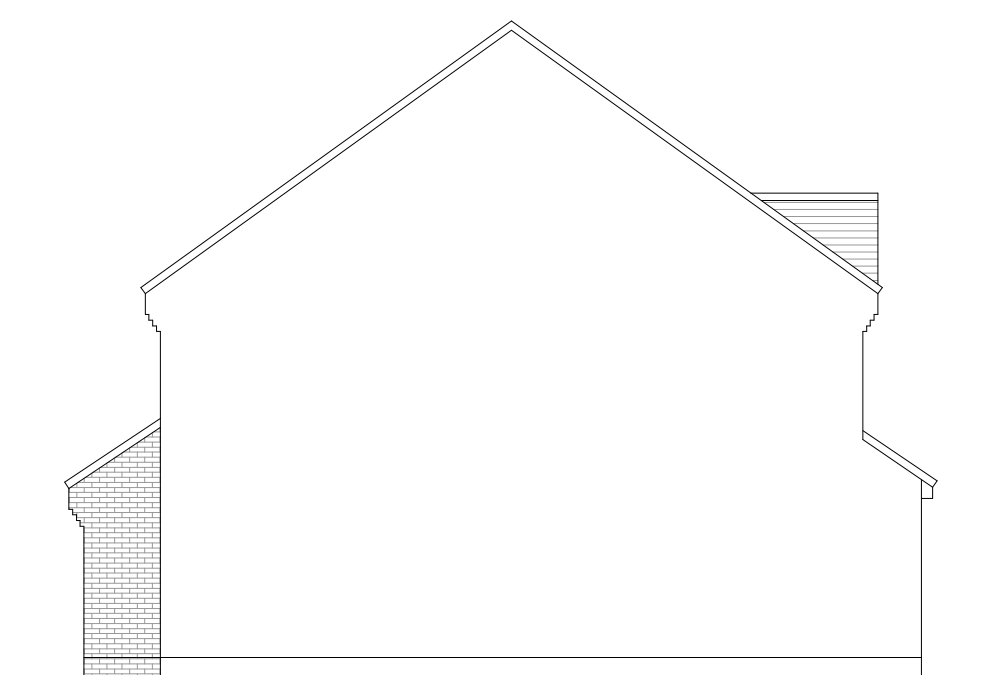

EXISTING SIDE ELEVATION
SCALE 1:100

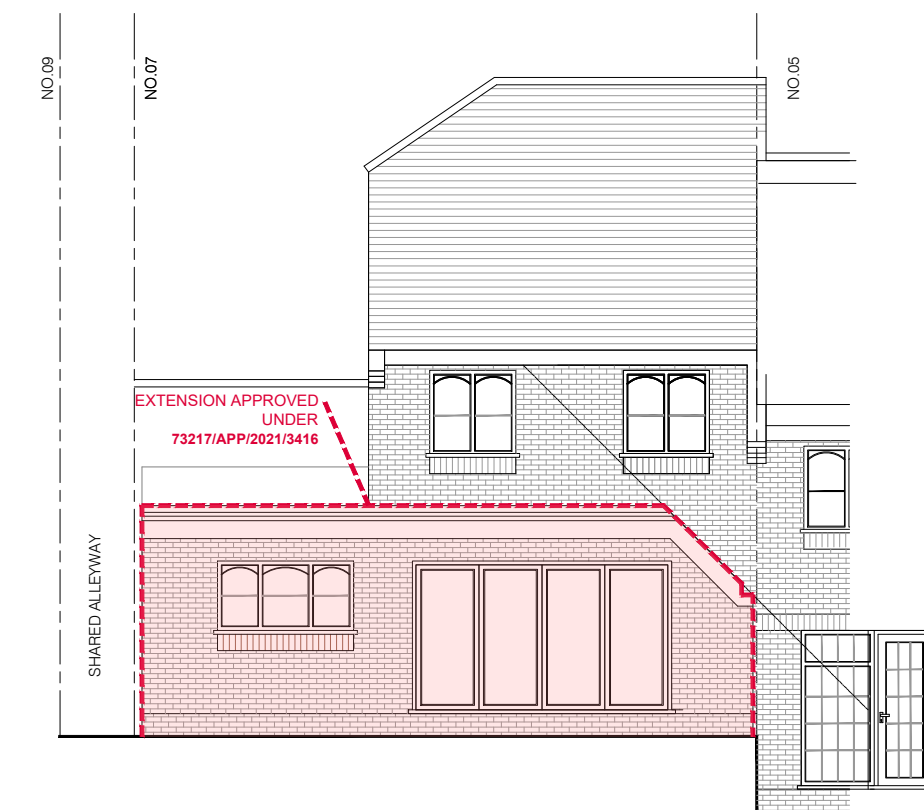

PROPOSED REAR ELEVATION
SCALE 1:100

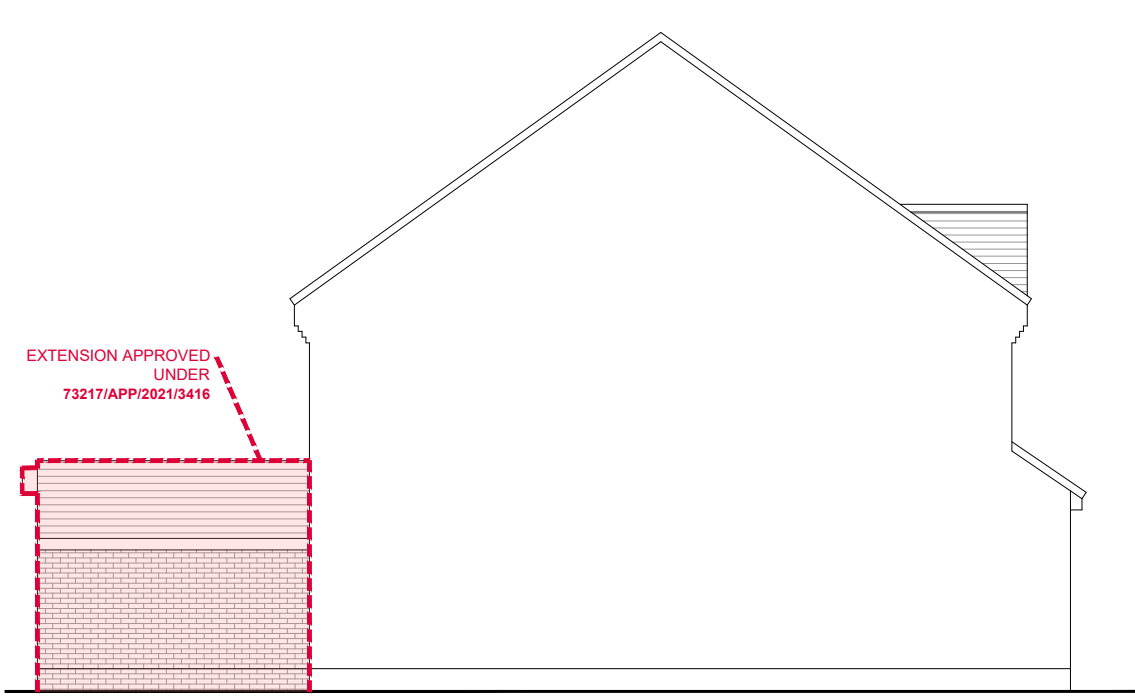

PROPOSED SIDE ELEVATION
SCALE 1:100

DO NOT SCALE OFF THIS DRAWING
ALL DIMENSIONS TO BE CHECKED ON SITE
ANY DISCREPANCIES TO BE REPORTED TO
THE MANU DESIGN LIMITED ASAP

ALL STRUCTURAL DETAILS TO ENGINEER'S
DETAILS

Rev.	Date	Comment

Site Address: 7 Theodora Way,
Ruislip

Project Title: Single storey side and rear
extension (following demolition of
side garage) and infilling front porch

Date: 15.02.24
Scale: 1:100 @ A1

Drawn: LV Rev:
Drawing No: 7TW/400

Drawing Title: Existing and proposed floor
plans, elevations



manu design limited
24 chapman crescent
harrow, HA3 0TE
mobile: +44(0)7964350336
email: info@manudesign.co.uk