


boundary

boundary

EXISTING FIRST FLOOR PLAN

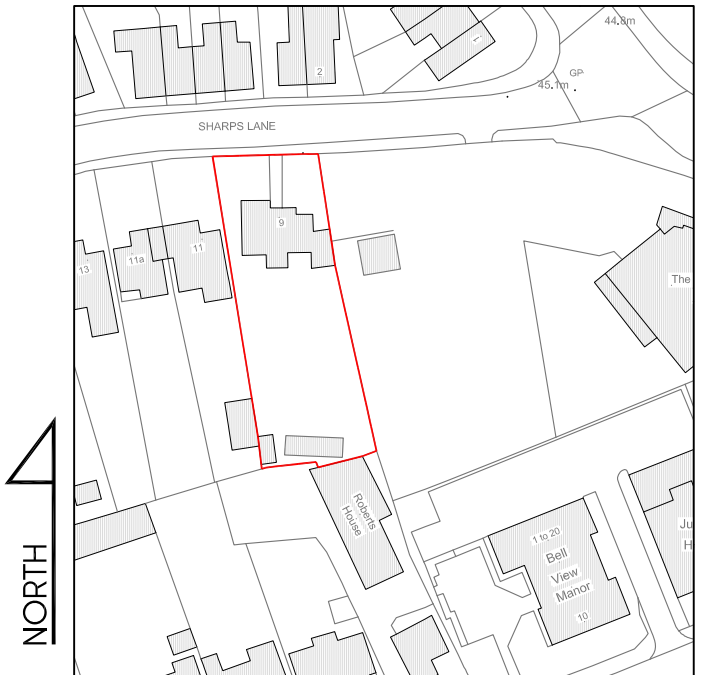

LOCATION PLAN
SCALE 1:1250

Rev	Date	Description	Init.
Client			

MR MCGLYNN

Project Title
EXISTING USE AS HMO

9 SHARPS LANE, RUISLIP, HA4 7JG

Drawing Title

EXISTING FIRST FLOOR PLAN

Cad File	Sheet Size	Scale
P001	A1	1:60
Drawn by	Drawing Date	Approved by
KP	JAN 2025	BR
Project No.	Drawing No.	Revision
1959	P302	-



2-4 High Street Ruislip
Middlesex HA4 7AR
1 01923 840077 1 01923 840078
info@juttla-architects.com
juttla-architects.com

This drawing is property of Juttla Architects Ltd © and must not be copied or otherwise reproduced. All dimensions must be checked on site before commencing work. No dimensions to be scaled from this drawing. This drawing was produced using AutoCad 2016.

PLANNING ISSUE