


boundary

boundary

EXISTING SECOND FLOOR PLAN

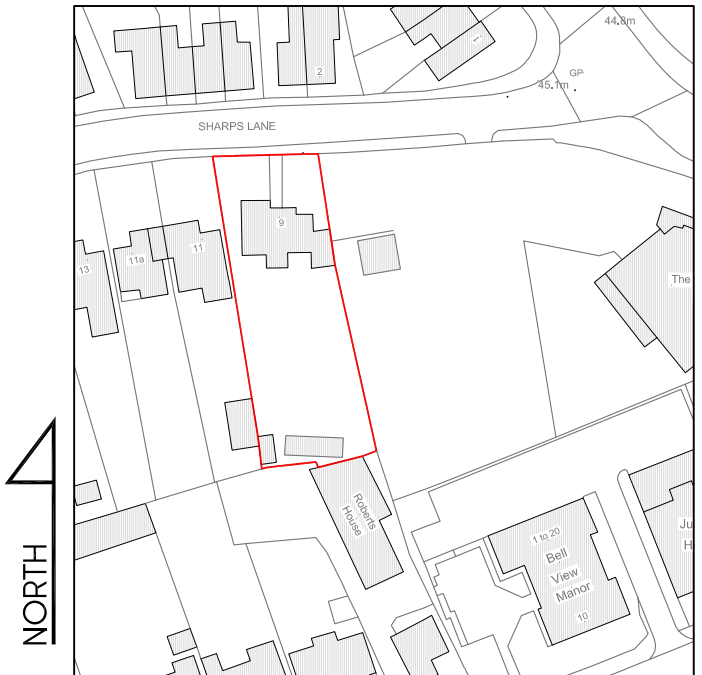

LOCATION PLAN  
SCALE 1:1250

Rev	Date	Description	Init.
Client			

MR MCGLYNN

Project Title  
EXISTING USE AS HMO

9 SHARPS LANE, RUISLIP, HA4 7JG

Drawing Title

EXISTING SECOND FLOOR PLAN

Cad File	Sheet Size	Scale
P001	A1	1:60
Drawn by	Drawing Date	Approved by
KP	JAN 2025	BR
Project No.	Drawing No.	Revision
1959	P303	-



2-4 High Street Ruislip  
Middlesex HA4 7AR

T 01923 840077 F 01923 840078  
info@juttla-architects.com  
juttla-architects.com

This drawing is property of Juttla Architects Ltd © and must not be copied or otherwise reproduced. All dimensions must be checked on site before commencing work. No dimensions to be scaled from this drawing. This drawing was produced using AutoCad 2016.

PLANNING ISSUE