


-dary

July

EXISTING ROOF PLA

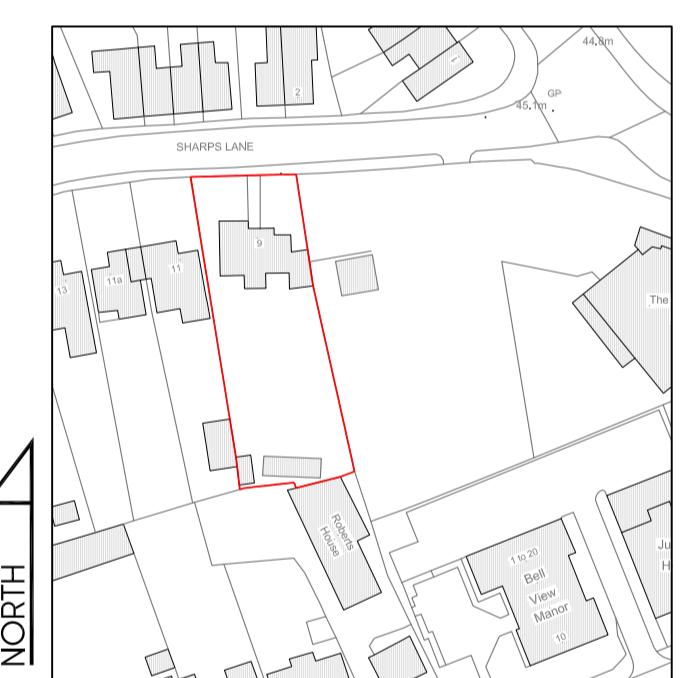

LOCATION PLAN

SCALE 1:1250

-	-	-	-
Rev	Date	Description	Init.

48 MCCLVNN

Project Title EXISTING USE AS HMO

9 SHARPS LANE, RUISLIP, HA4 7

EXISTING ROOF PLAN		
Cad File	Sheet Size	Scale
P001	A1	1:50
Drawn by	Drawing Date	Approved by
KP	JAN 2025	BR
Project No.	Drawing No.	Revision
1250	DOC 4	



01923 840077 f 01923 840078
info@jutilla-architects.com

This drawing is property of Juttla Architects Ltd © and must not be copied or otherwise reproduced. All dimensions must be checked on site before commencing work. No dimensions to be scaled from this drawing. This drawing was produced using AutoCad 2016.

PLANNING ISSUE