




SCALE BAR 1:50

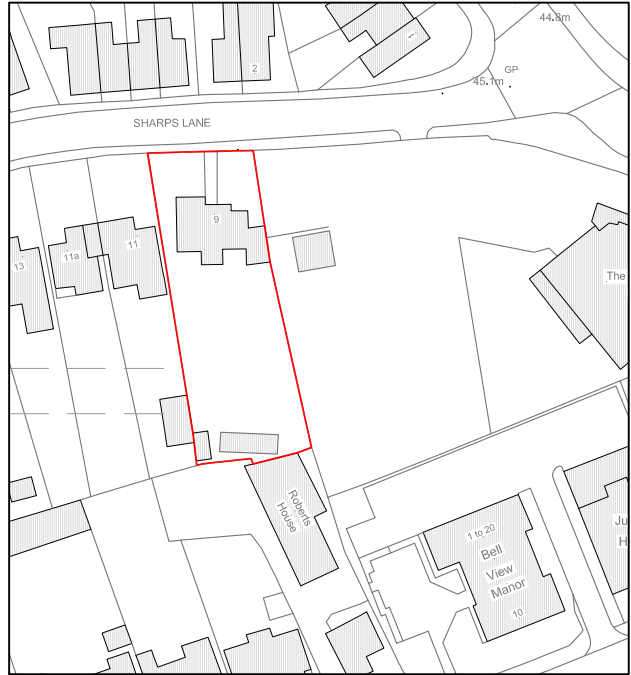

LOCATION PLAN
SCALE 1:1250



EXISTING FRONT ELEVATION



EXISTING SIDE ELEVATION



EXISTING REAR ELEVATION



EXISTING SIDE ELEVATION

Rev	Date	Description	Init.
Client			
MR MCGLYNN			
Project Title			
EXISTING USE AS HMO			
9 SHARPS LANE, RUISLIP, HA4 7JG			
Drawing Title			
EXISTING ELEVATIONS			
Cad File		Sheet Size	Scale
P001		A1	1:50
Drawn by		Drawing Date	Approved by
KP		JAN 2025	BR
Project No.		Drawing No.	Revision
1959		P401	-



2-4 High Street Ruislip
Middlesex HA4 7AR
1 01923 840077 1 01923 840078
info@juttla-architects.com
juttla-architects.com

This drawing is property of Juttla Architects Ltd © and must not be copied or otherwise reproduced. All dimensions must be checked on site before commencing work. No dimensions to be scaled from this drawing. This drawing was produced using AutoCad 2016.

PLANNING ISSUE