




PROPOSED GROUND FLOOR PLAN

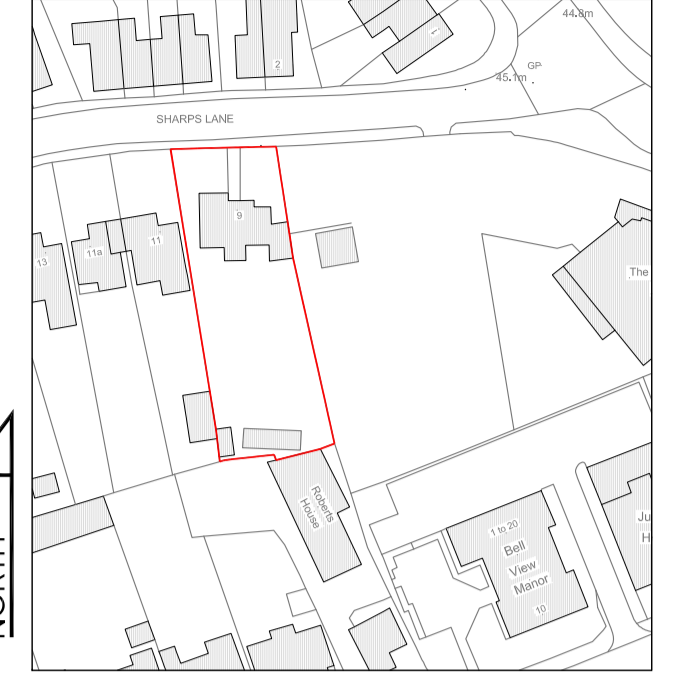

LOCATION PLAN
SCALE 1:1250

Rev	Date	Description	Init.
-	-	-	-

Client
MR MCGLYNN

Project Title
PROPOSED REDEVELOPMENT OF THE SITE TO FORM A
18 BEDROOM CARE HOME
9 SHARPS LANE, RUISLIP, HA4 7JG
Drawing Title

Sheet Size	Scale
A1	1:100
Drawn by	Approved by
BR	NJ
Project No.	Revision
1959	-
Drawing No.	Revision
P301	-



26 The Avenue,
Hatch End, Pinner,
Middlesex HA5 4EP
0182384077
info@brarchitects.co.uk
www.brarchitects.co.uk

This drawing is property of BR Architects Ltd © and must not be copied or otherwise reproduced. All dimensions must be checked on site before commencing work. No dimensions to be scaled from this drawing. This drawing was produced using AutoCad 2025.

PLANNING ISSUE