
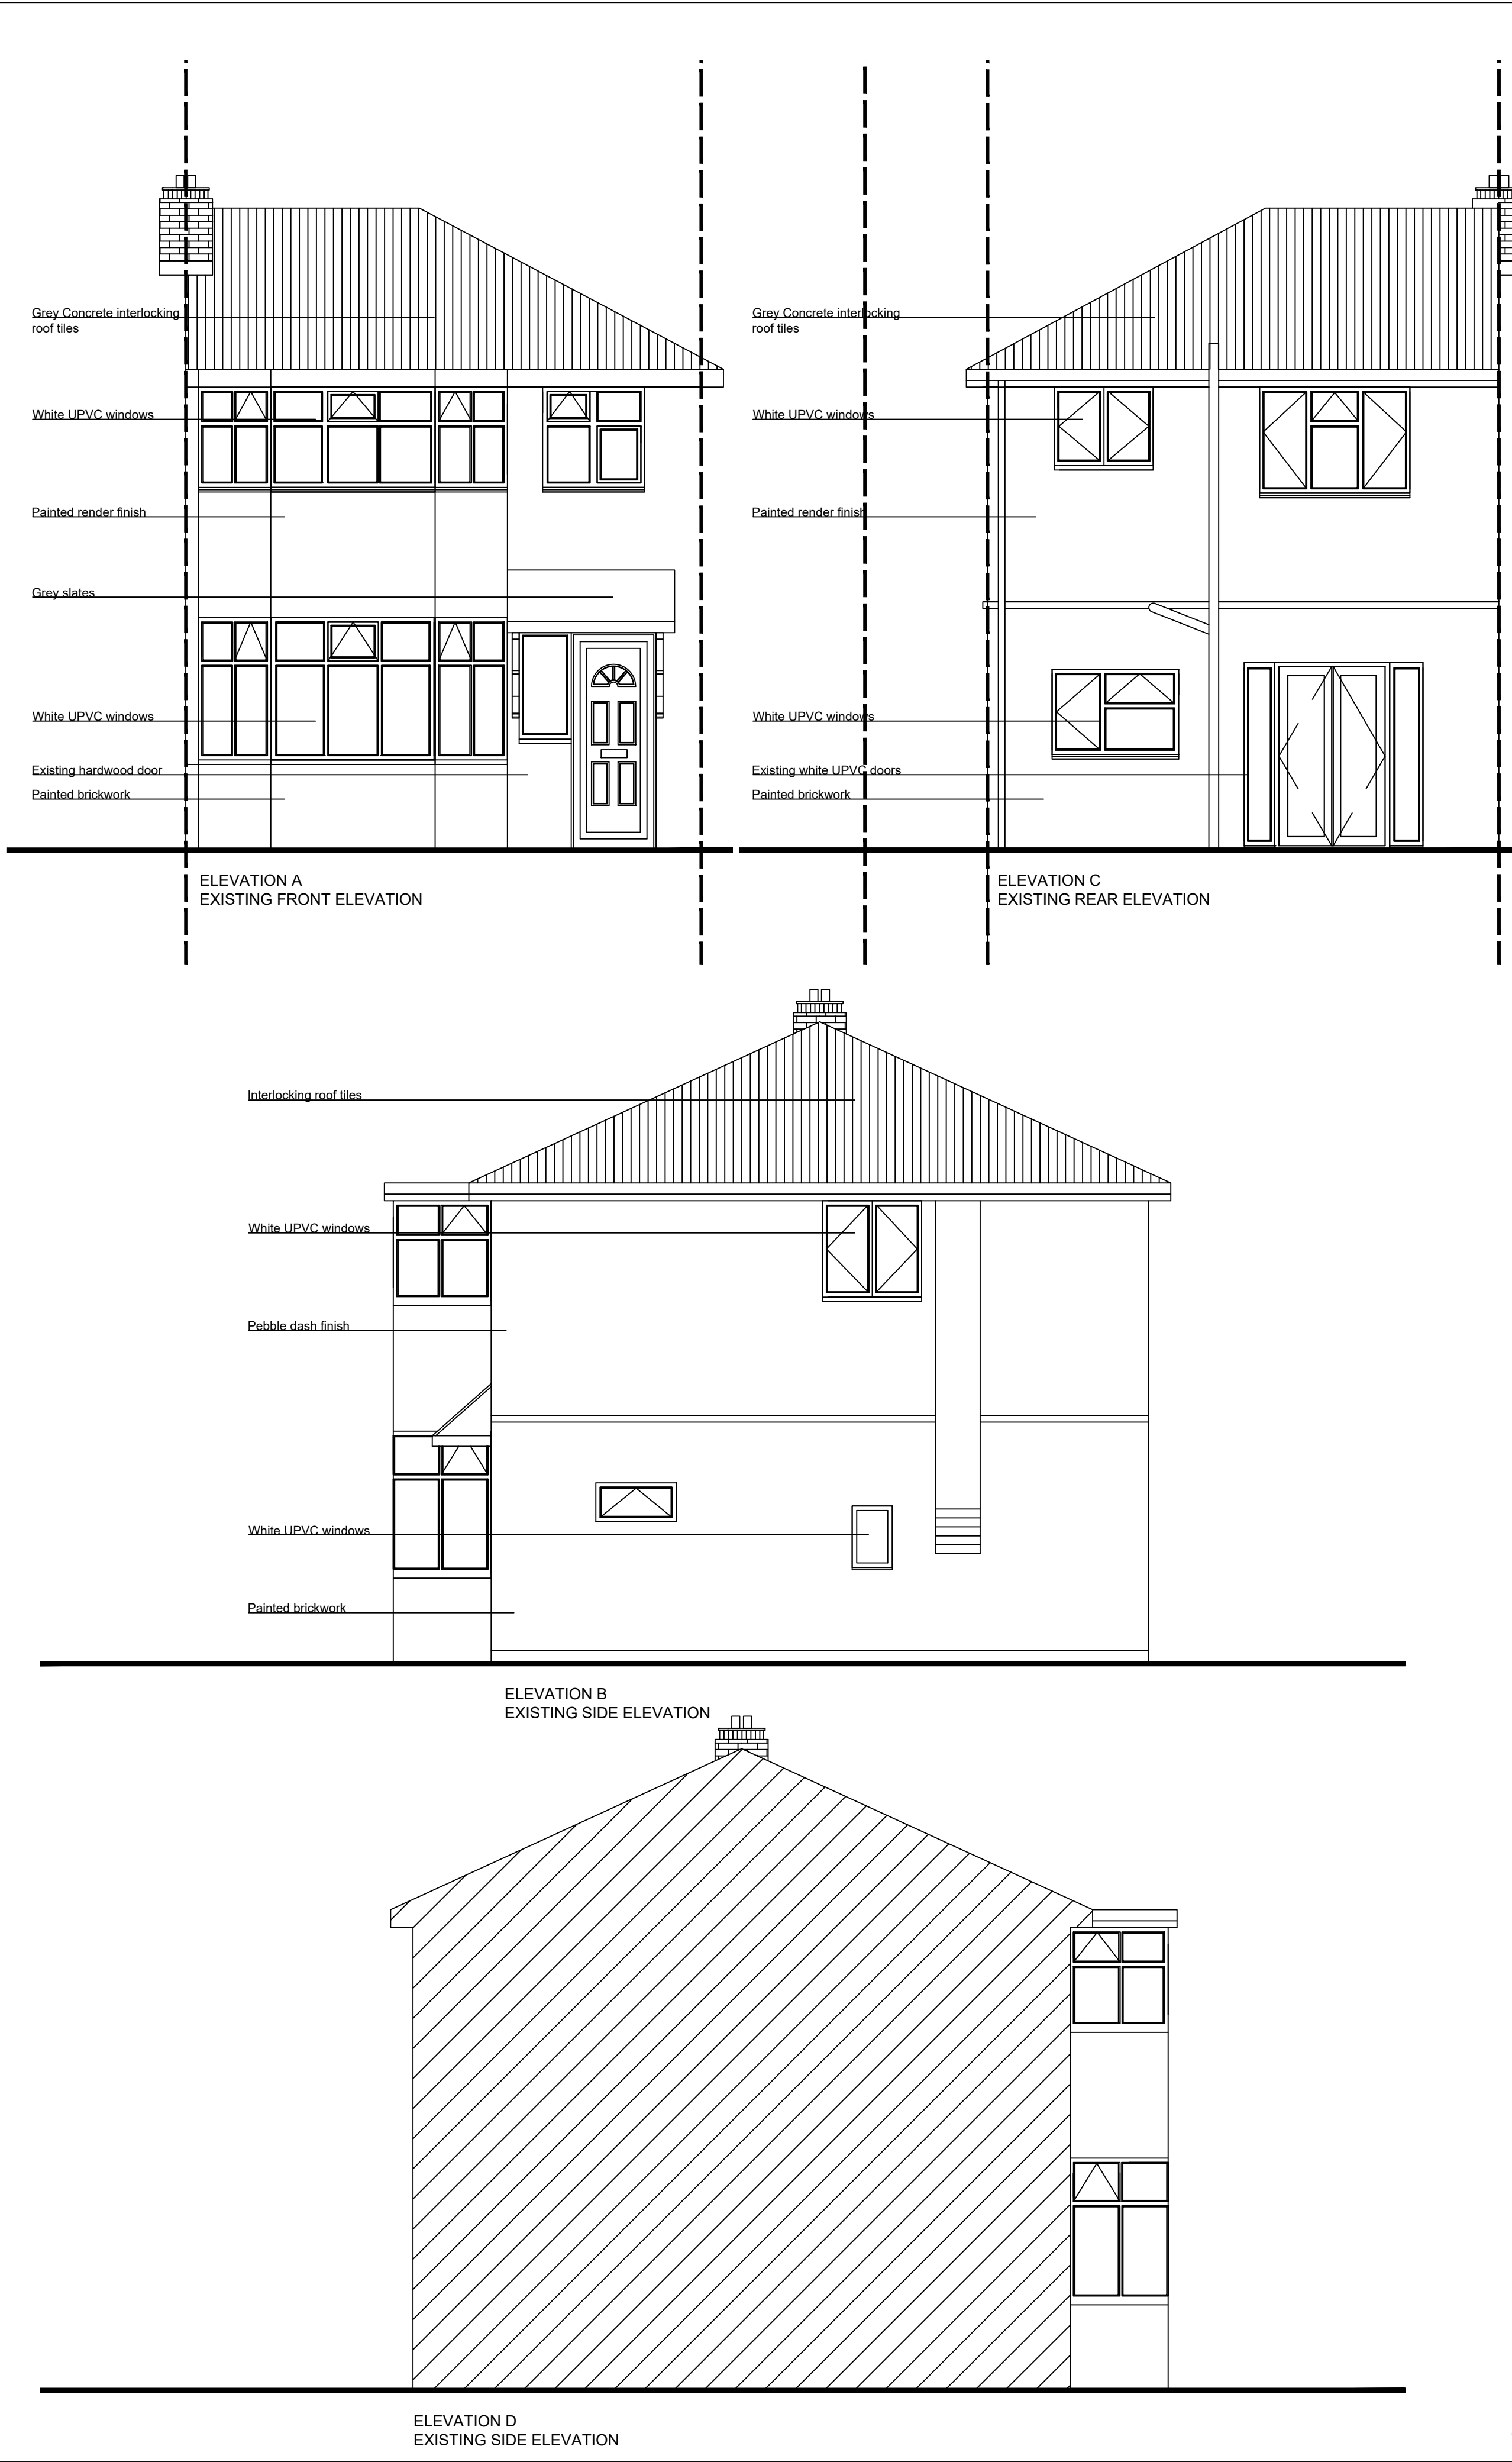


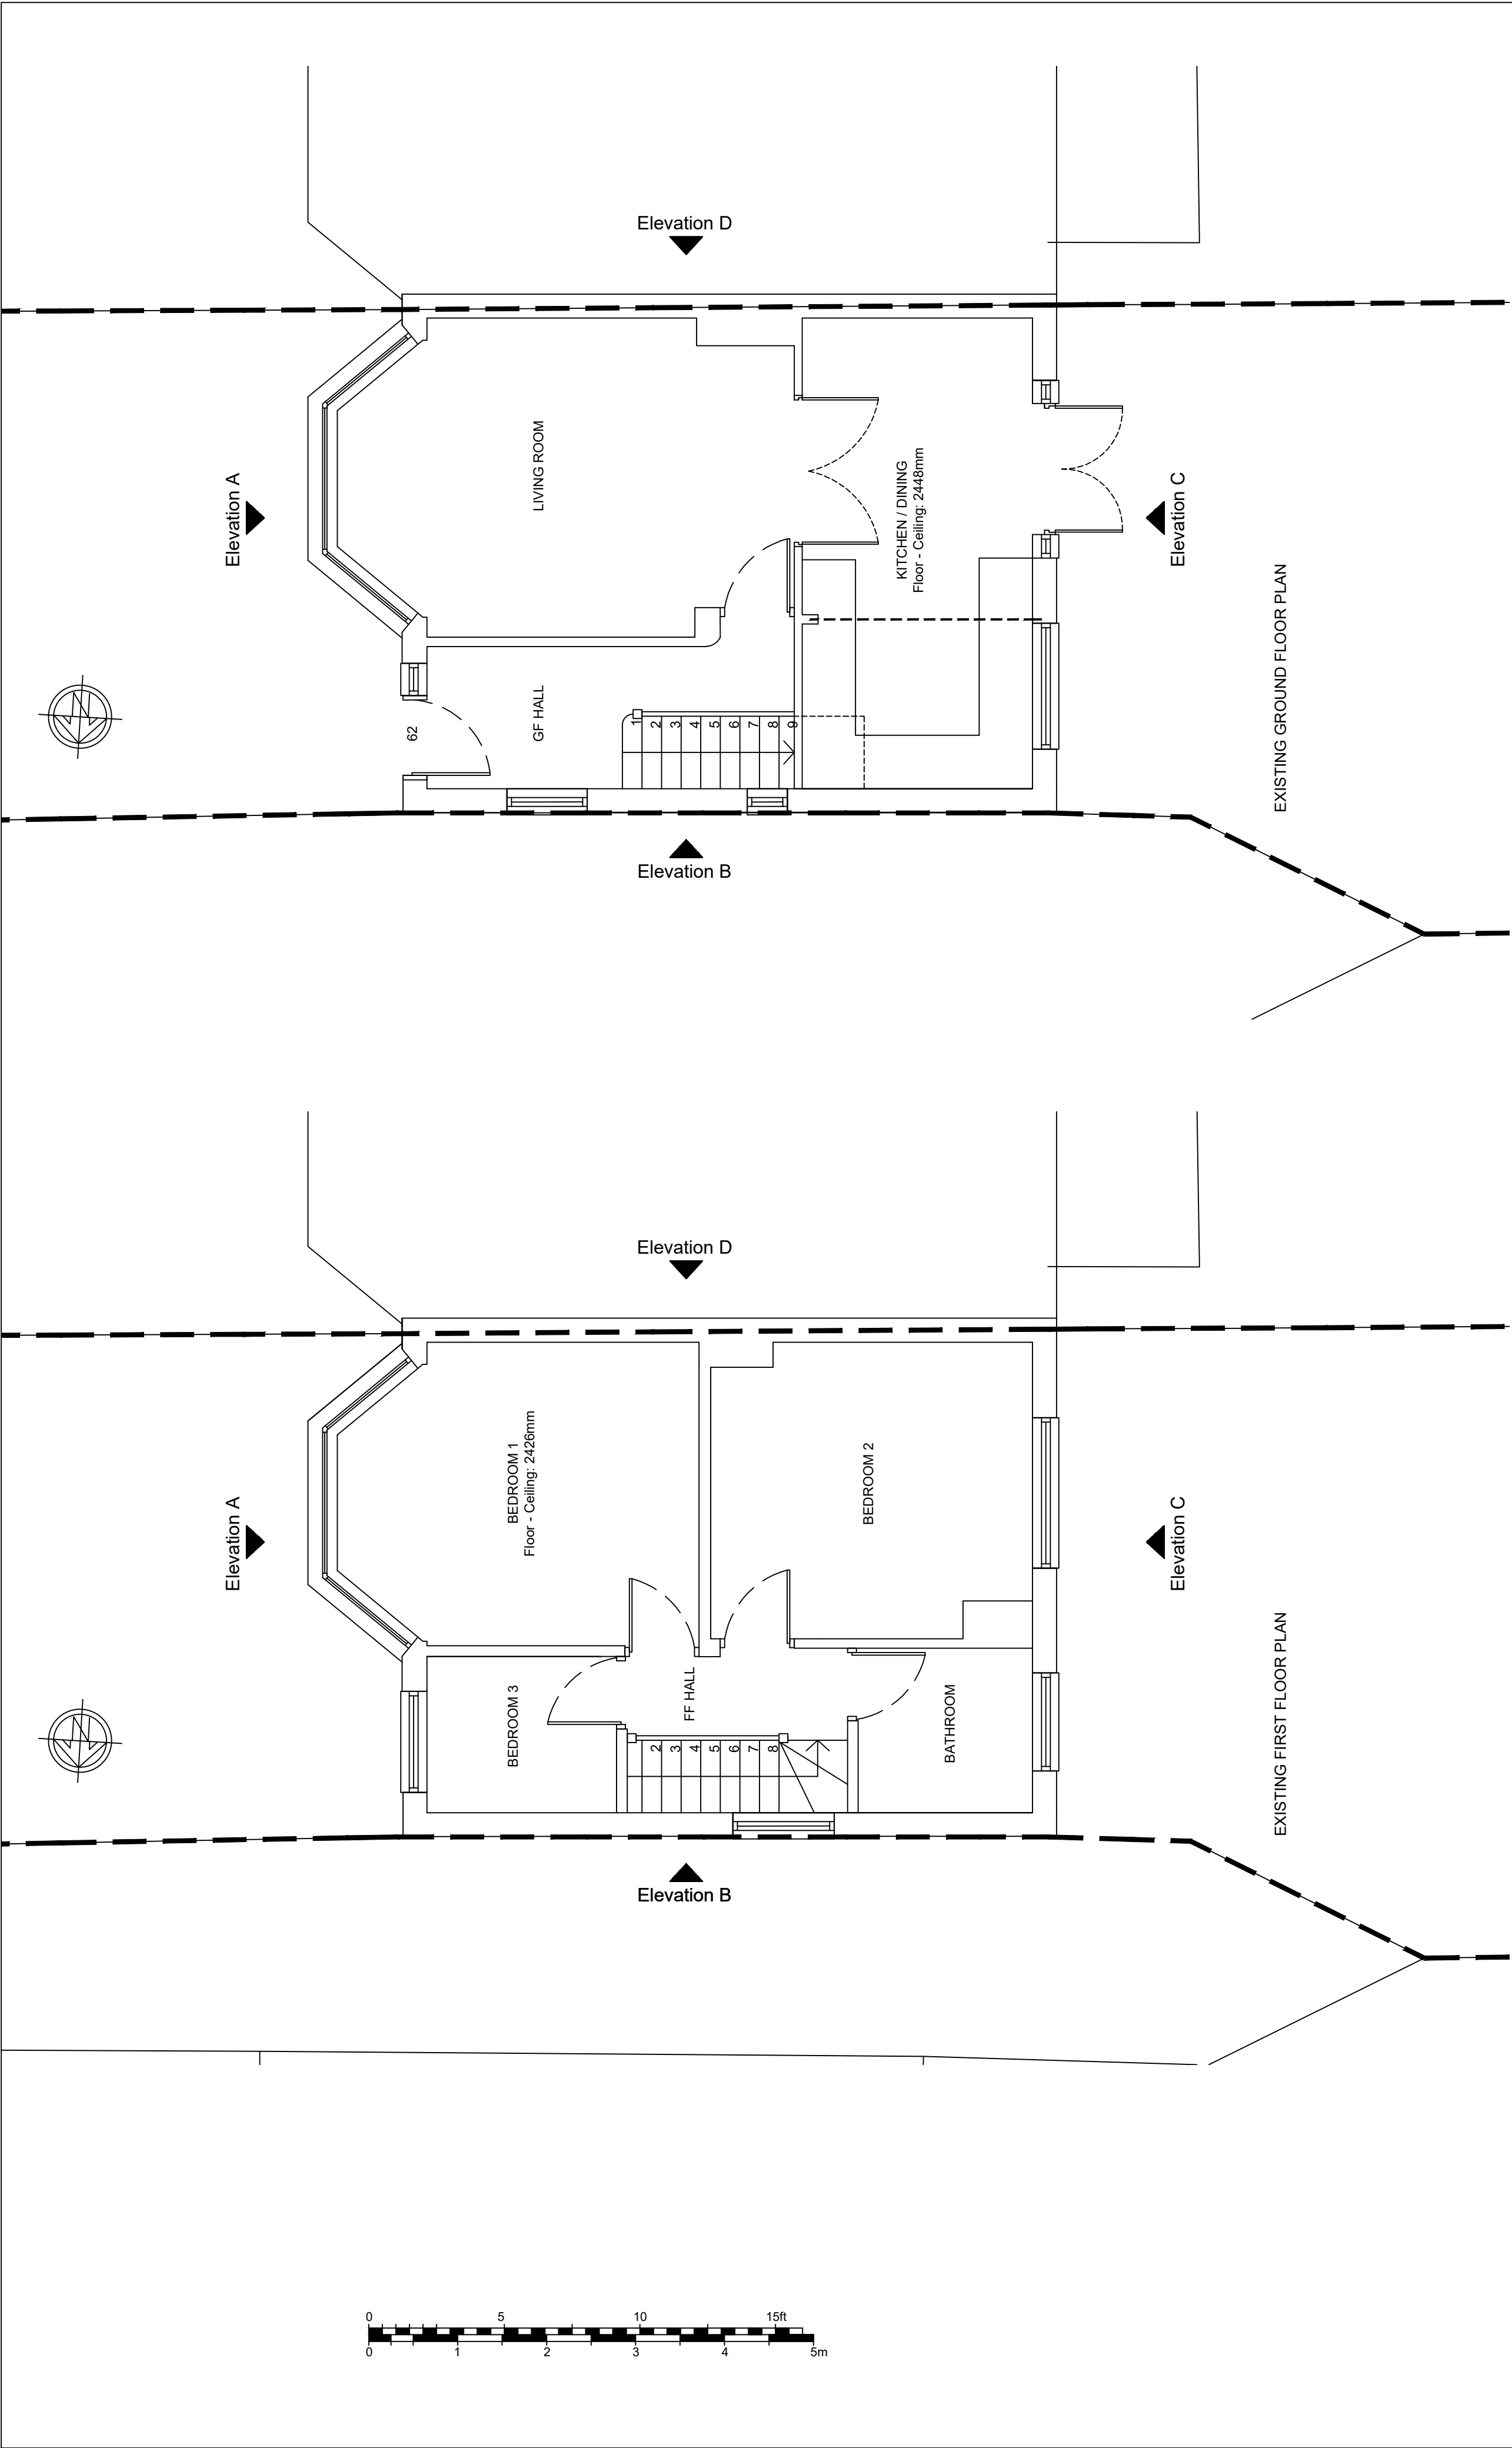

General Notes

ABAY ARCHITECTURE RIBA

All dimensions and levels to be checked on site and any discrepancies to be reported to the architect before construction.

Written dimensions to be taken in preference to scaled dimensions.

Rev	Date	Amendment
-----	------	-----------

CLIENT

Mr. Abubakar
62 Drayton Gardens
West Drayton
UB7 7LQ

PROJECT

EXISTING
FLOOR PLANS AND ELEVATIONS

DATE

05.07.25

SCALE

1:50 @ A1

DRAWN

NA

REV

DRAWING NUMBER

1639-P-051

Neha Abayawardana RIBA
abay.architecture@yahoo.com

ABAY ARCHITECTURE