


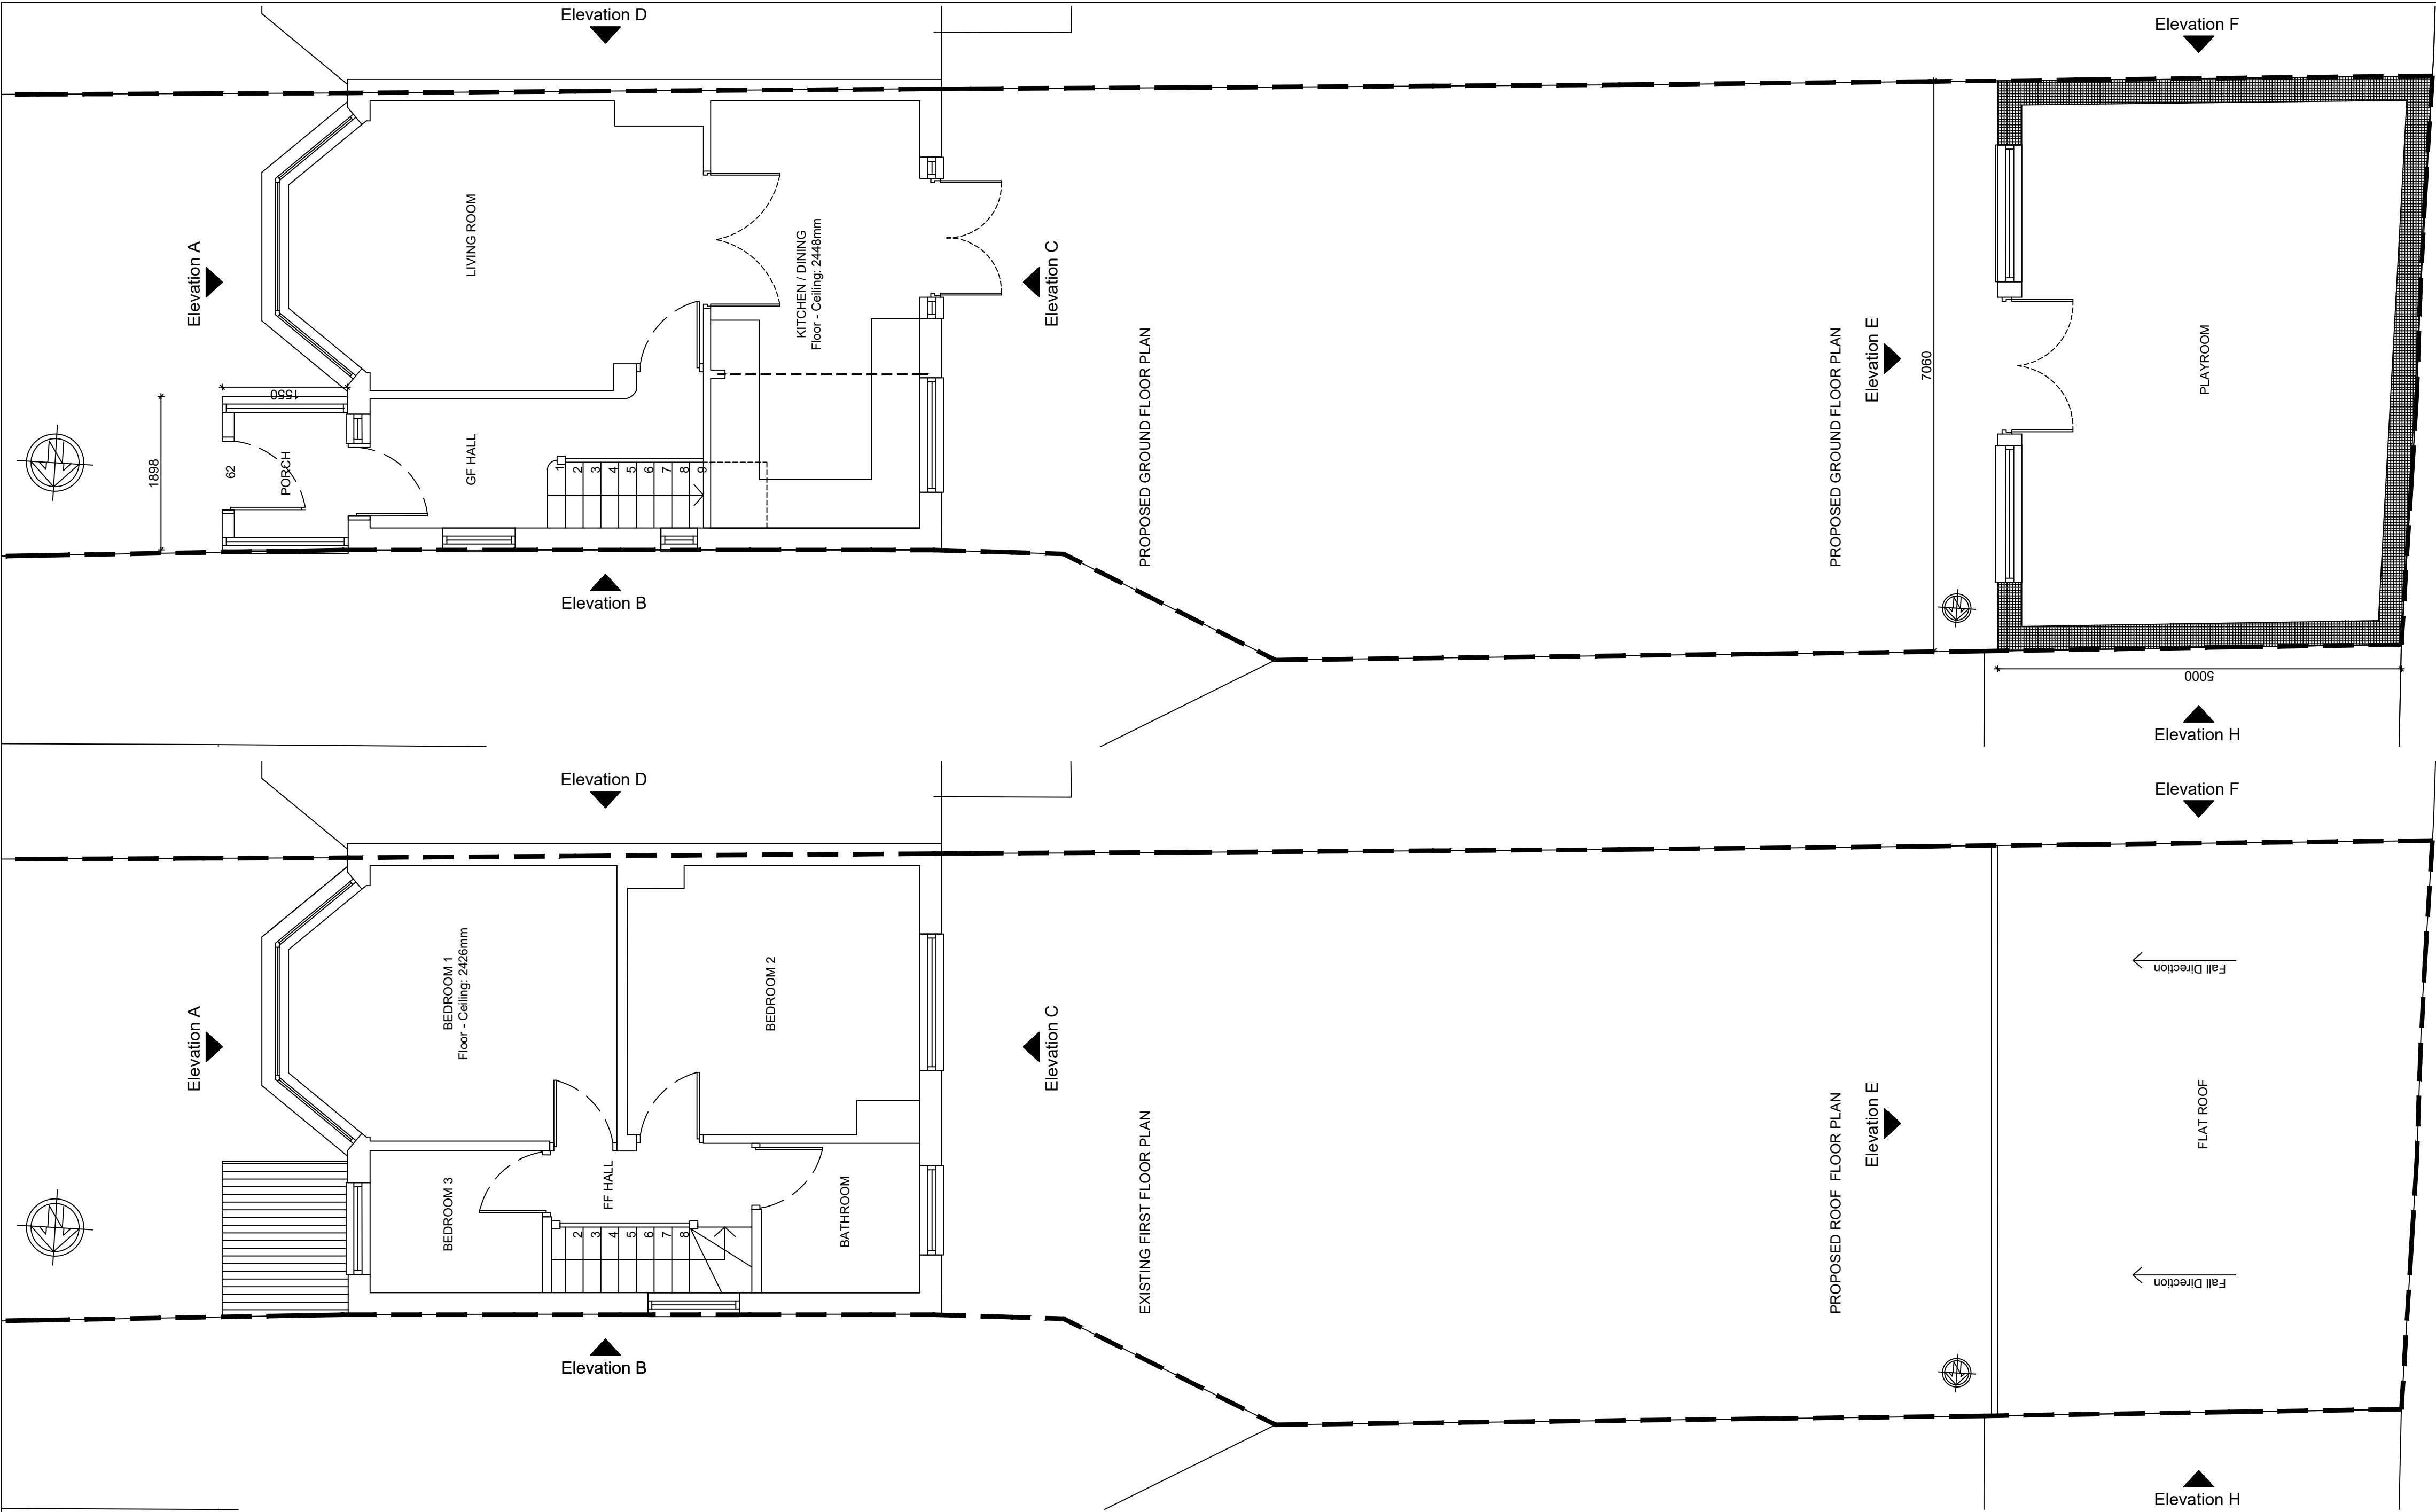

General Notes

© ABAY ARCHITECTURE RIBA

All dimensions and levels to be checked on site and any discrepancies to be reported to the architect before construction.

Written dimensions to be taken in preference to scaled dimensions.



Rev	Date	Amendment
-----	------	-----------

CLIENT
Mr. Abubakar
62 Drayton Gardens
West Drayton
UB7 7LQ

PROJECT
PROPOSED
FLOOR PLANS AND ELEVATIONS

DATE
05.07.25

SCALE
1:50 @ A1

DRAWN
NA

REV

DRAWING NUMBER
1639-P-052

Neha Abayawardana RIBA
abay.architecture@yahoo.com

ABAY ARCHITECTURE