



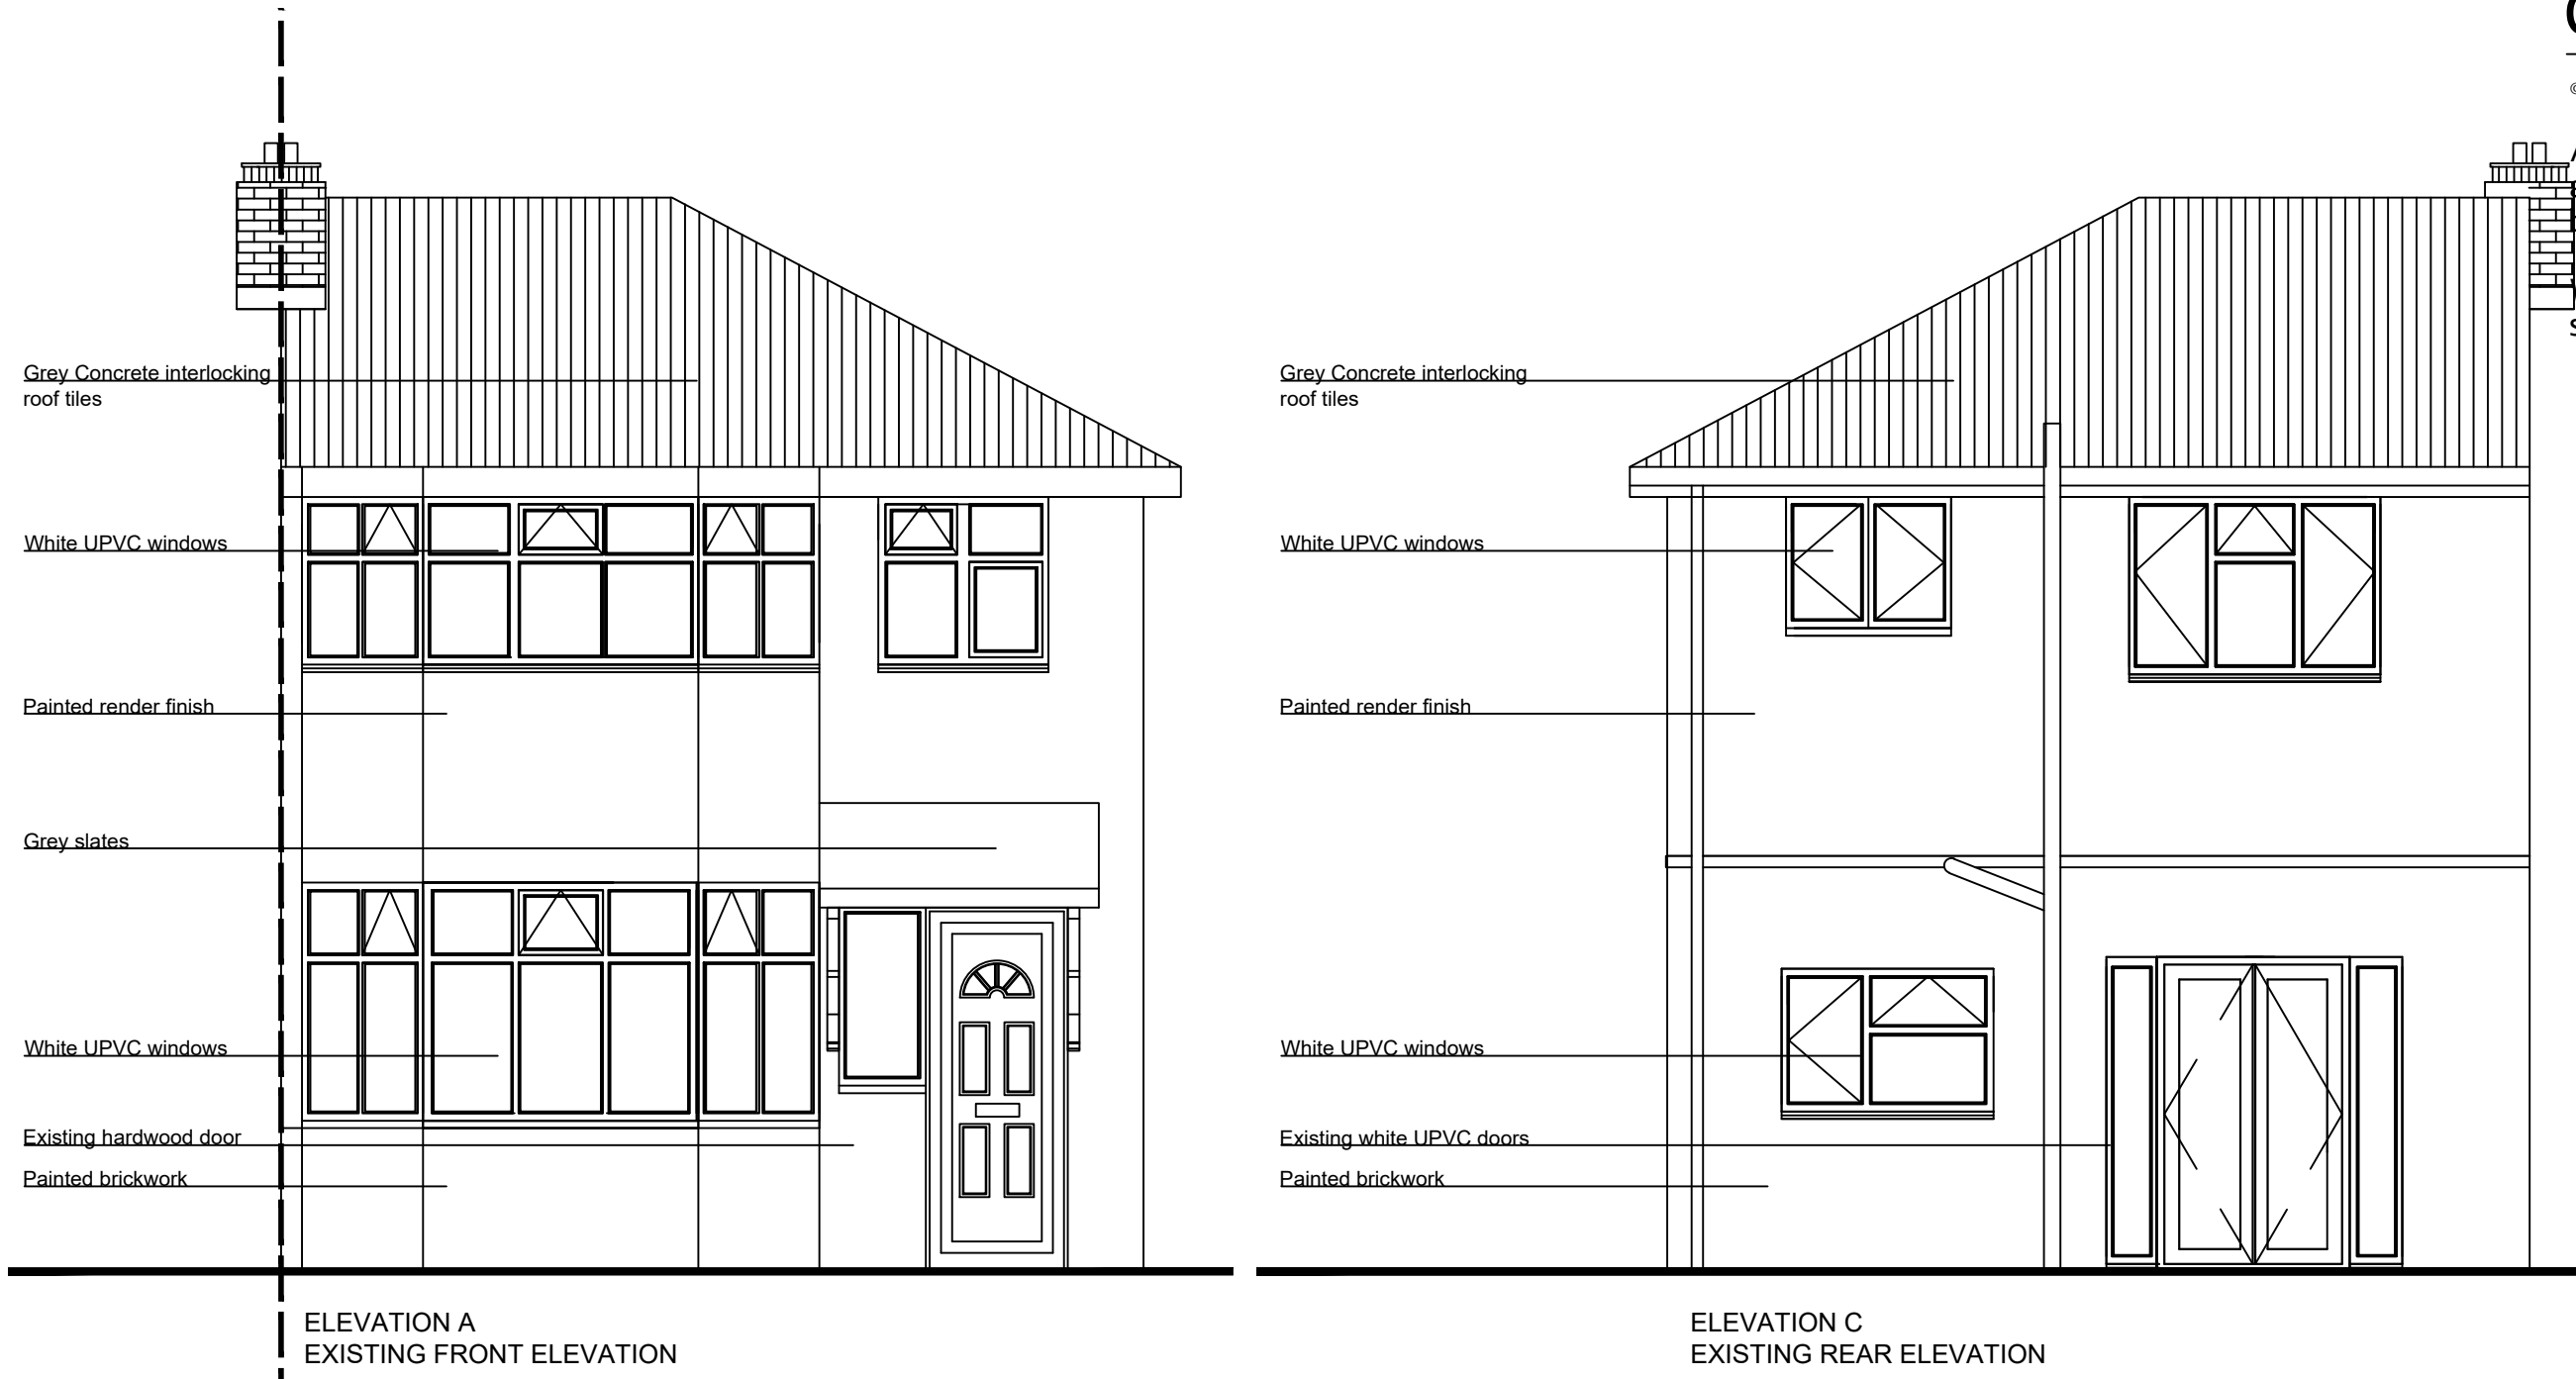

General Notes

© ABAY ARCHITECTURE RIBA

All dimensions and levels to be checked on site and any discrepancies to be reported to the architect before construction.
Written dimensions to be taken in preference to scaled dimensions.

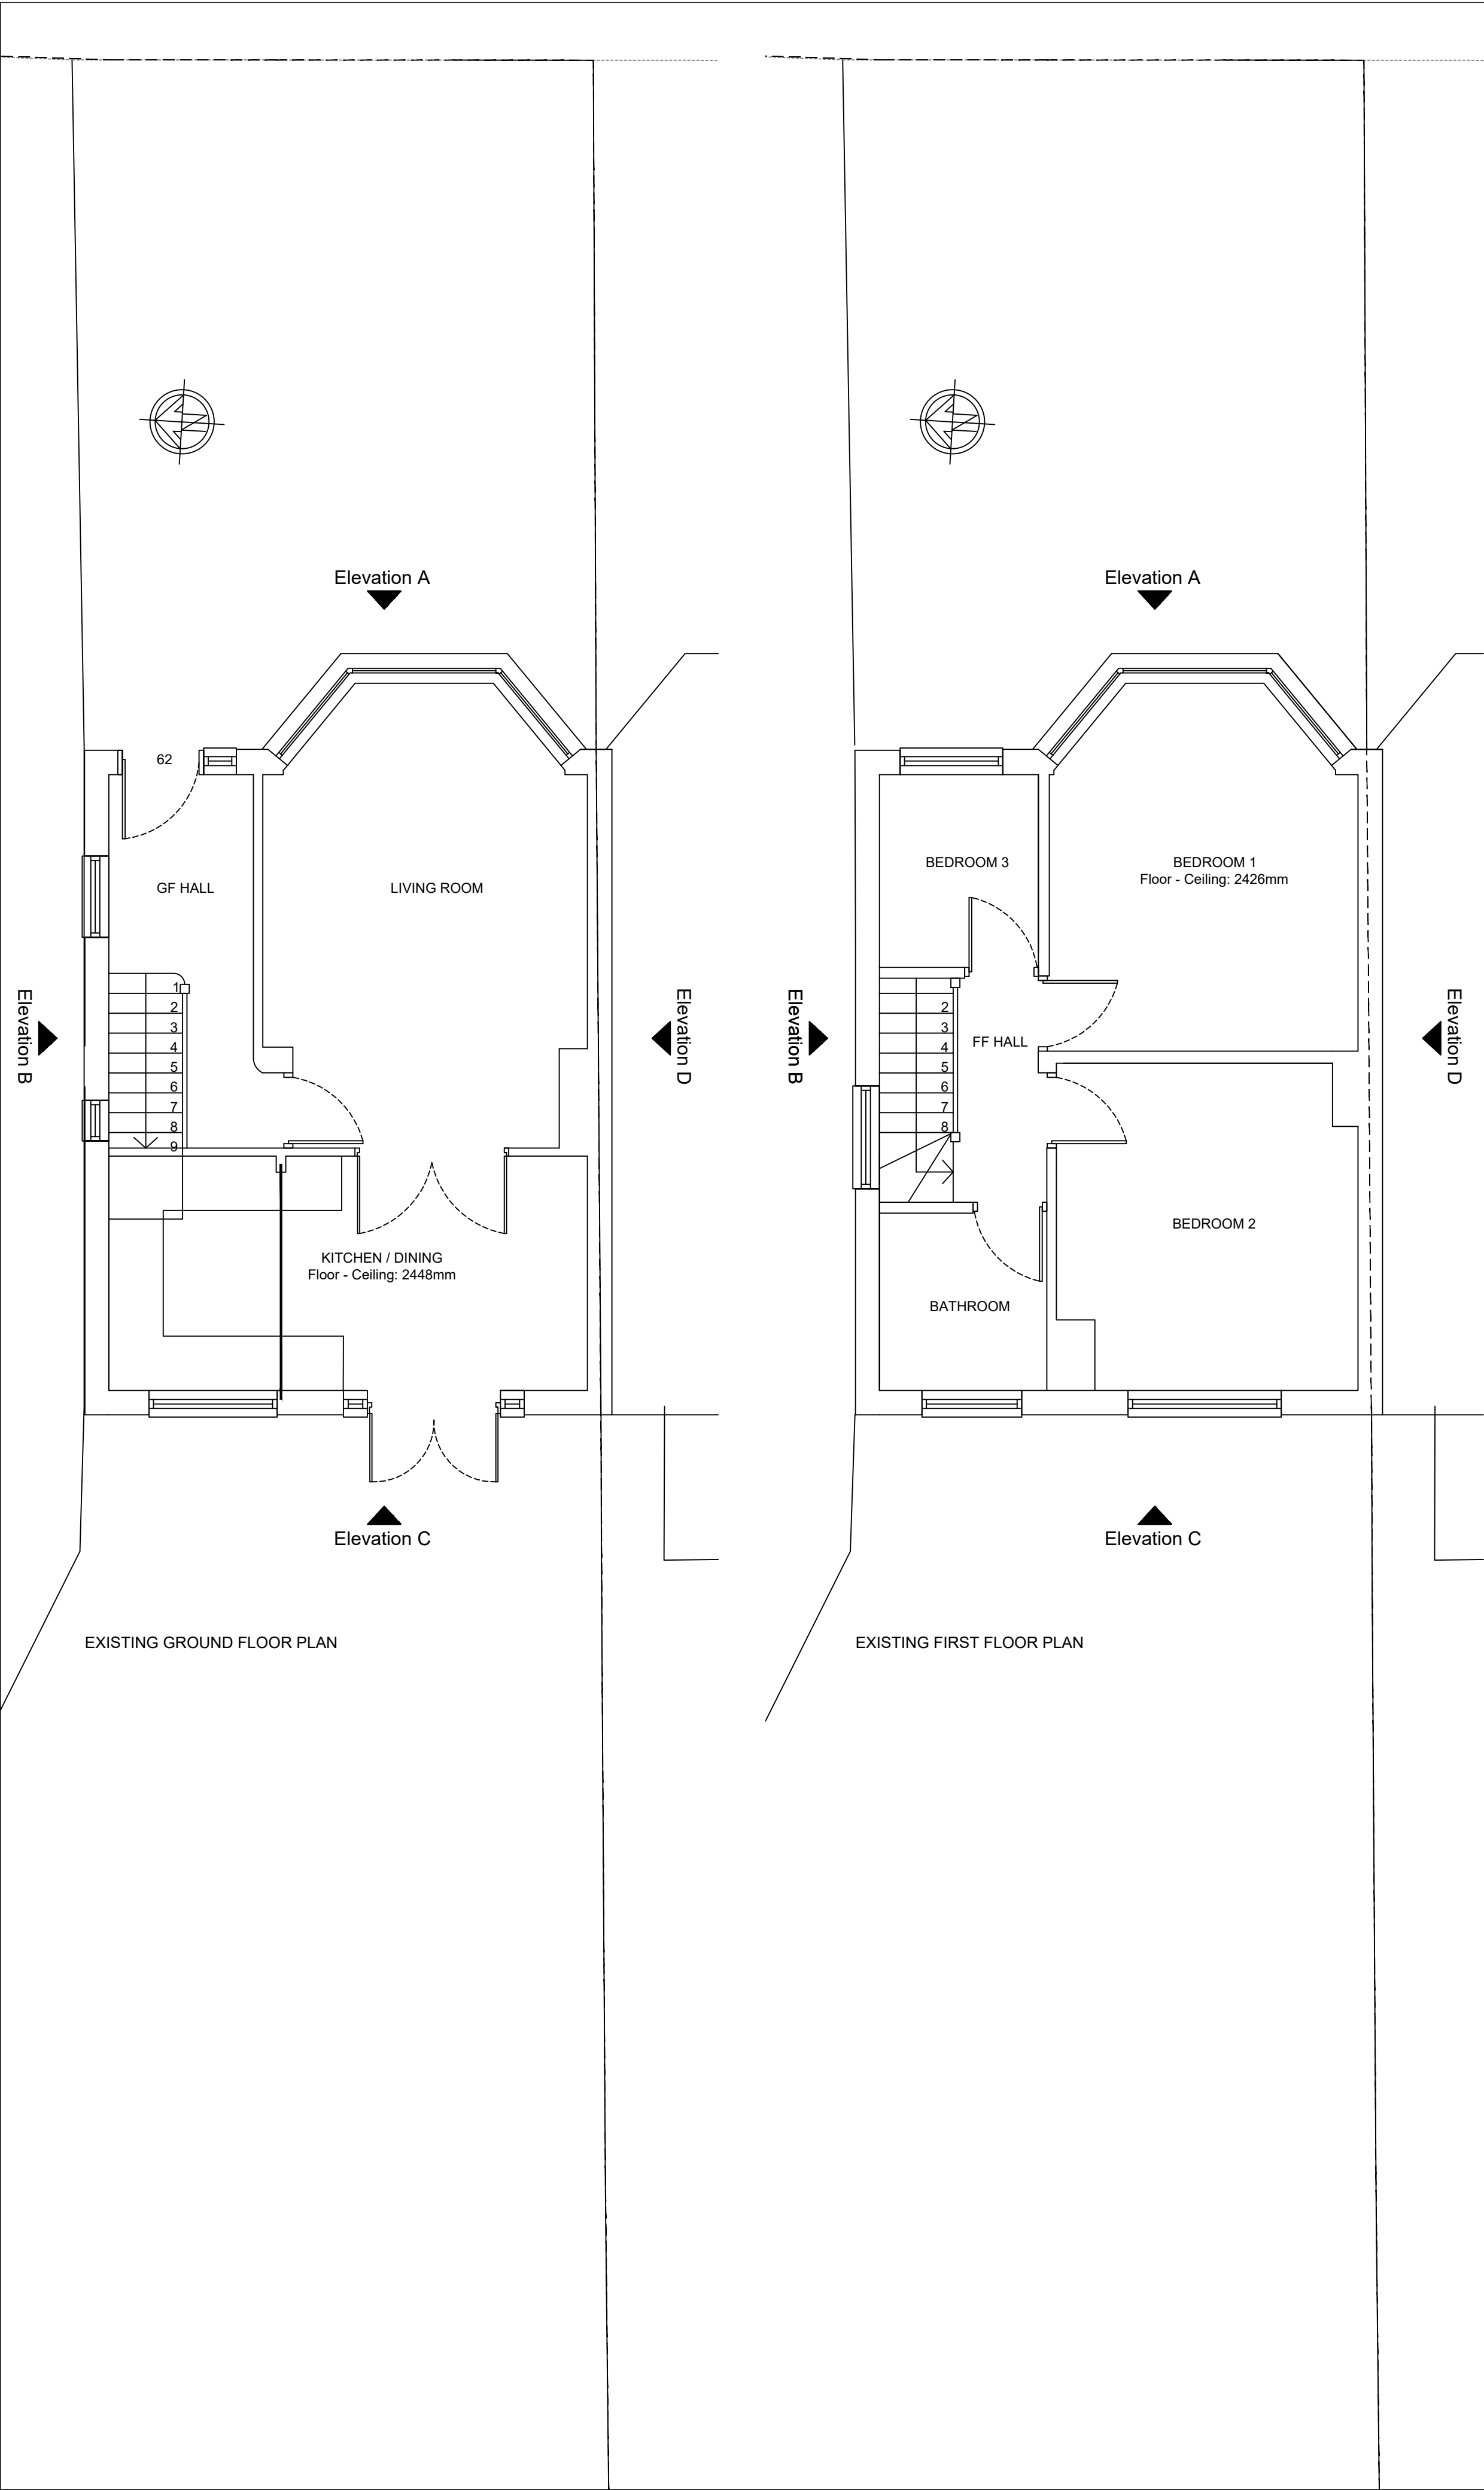

A 09.09.25 Red line amended

Rev	Date	Amendment
-----	------	-----------

CLIENT

Mr. Abubaker
62 Drayton Gardens
West Drayton
UB7 7LQ

PROJECT

EXISTING

FLOOR PLANS AND ELEVATIONS

DATE

30/07/2025

SCALE

1:200 and 1:1250 @ A3

DRAWN

NA

REV

A

DRAWING NUMBER

1639-P-021

Neha Abayawardana RIBA
abay.architecture@yahoo.com

ABAY ARCHITECTURE