
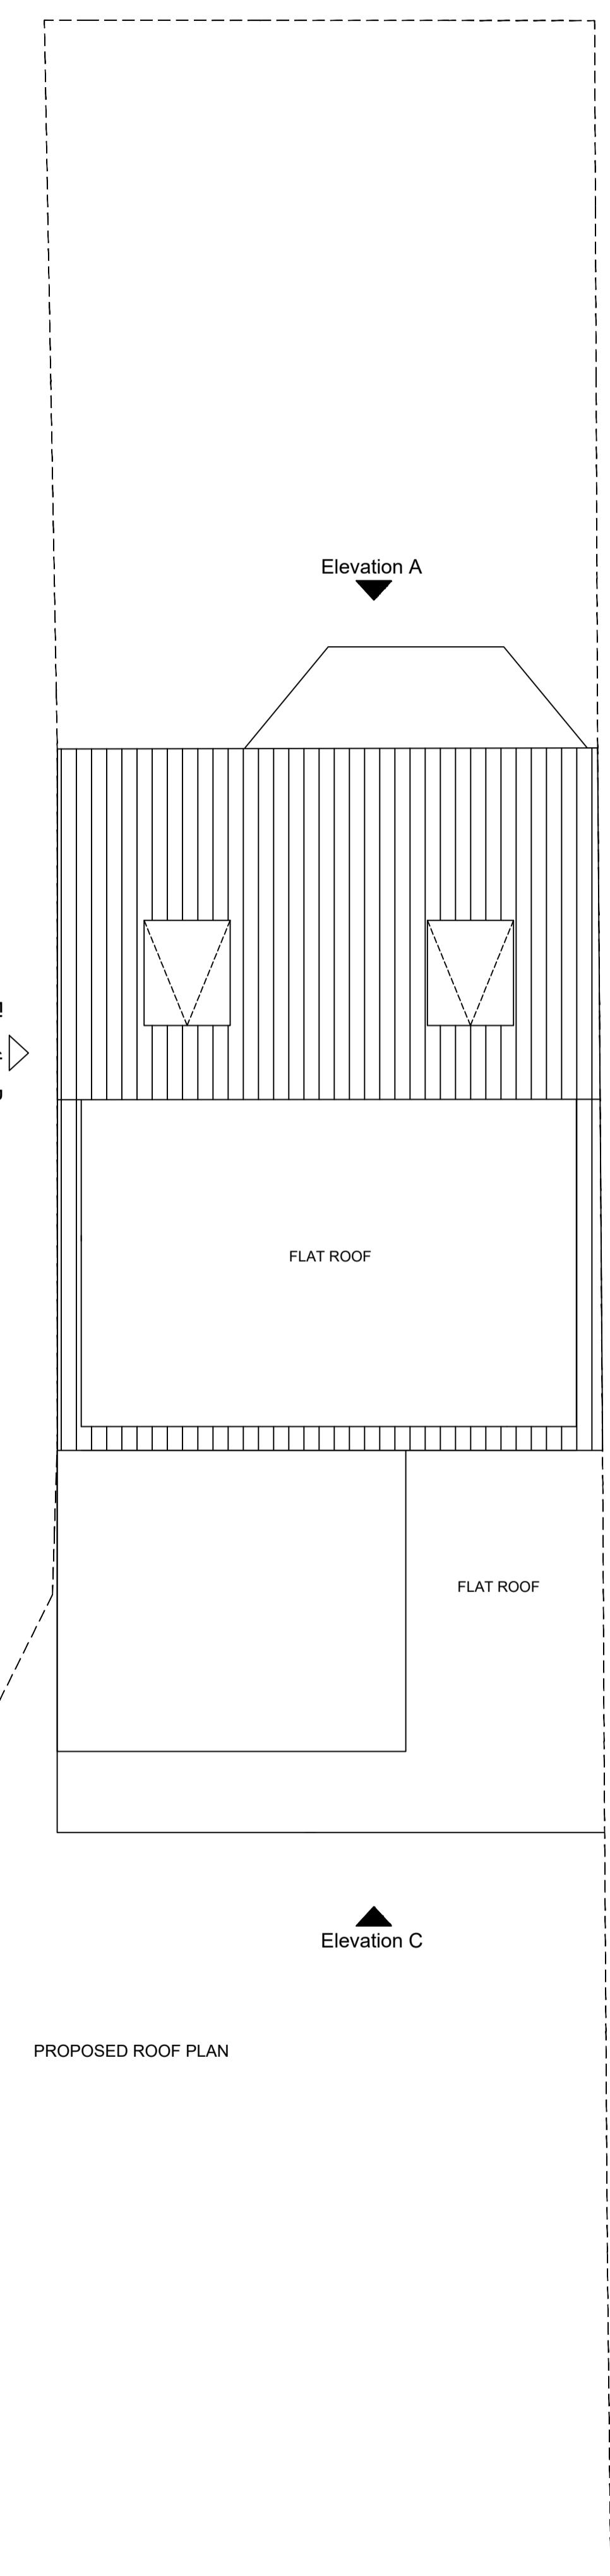
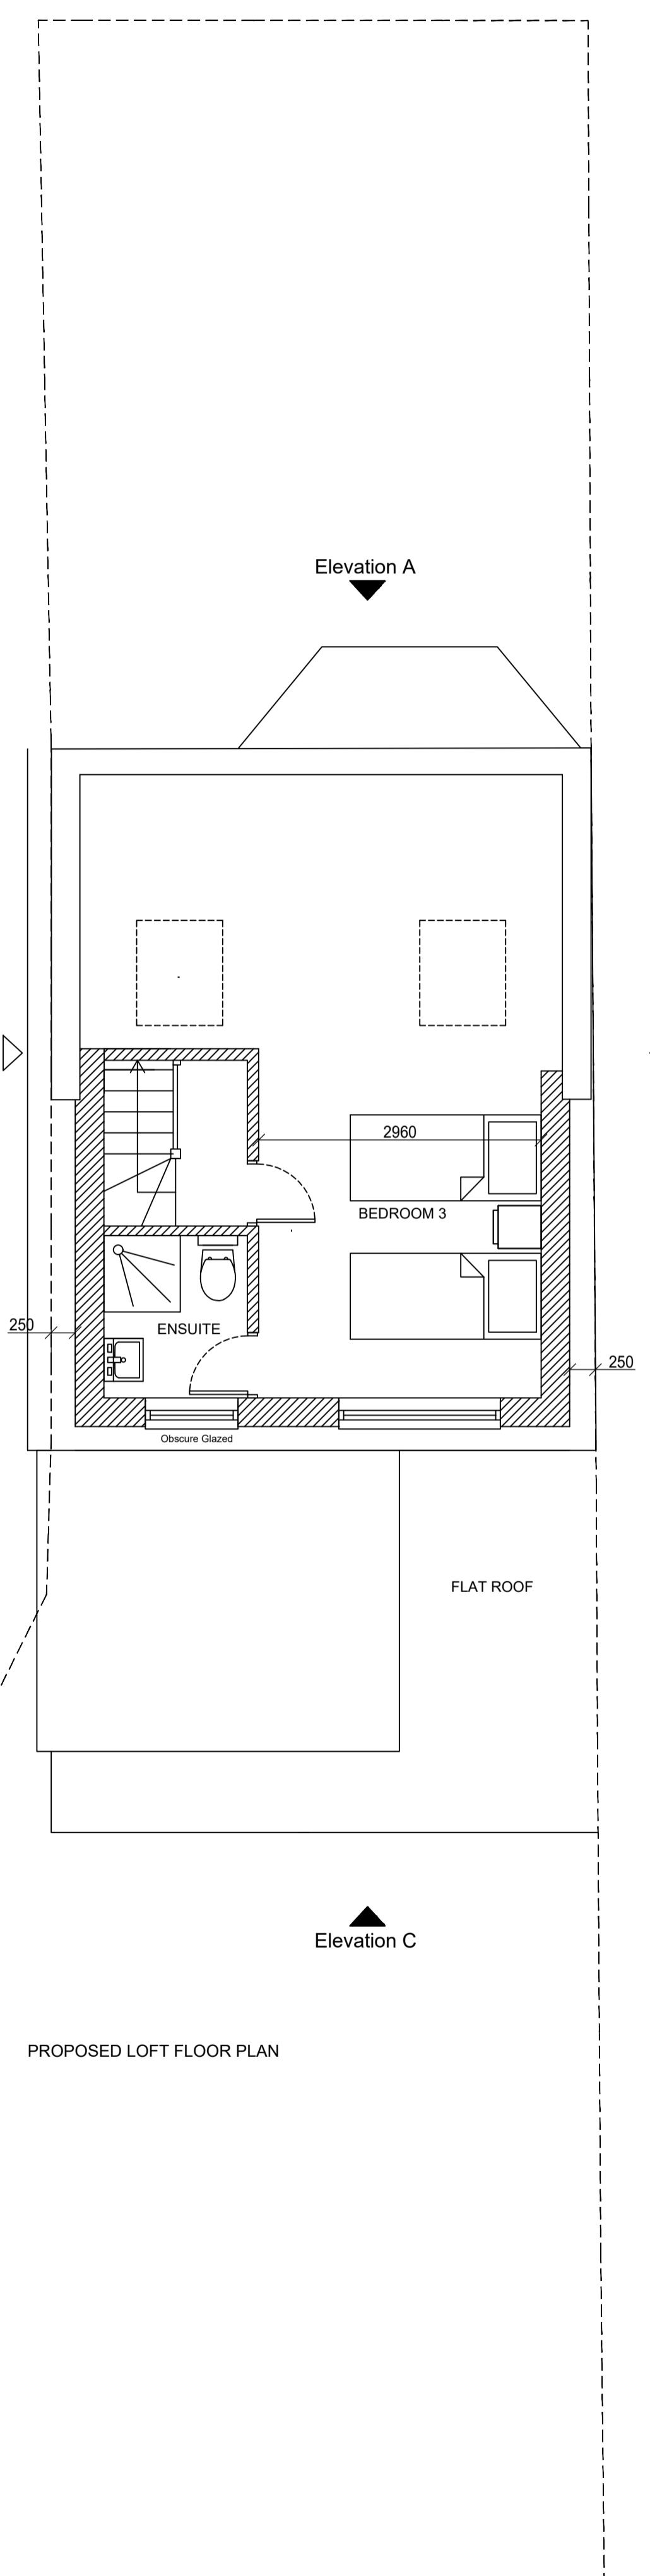
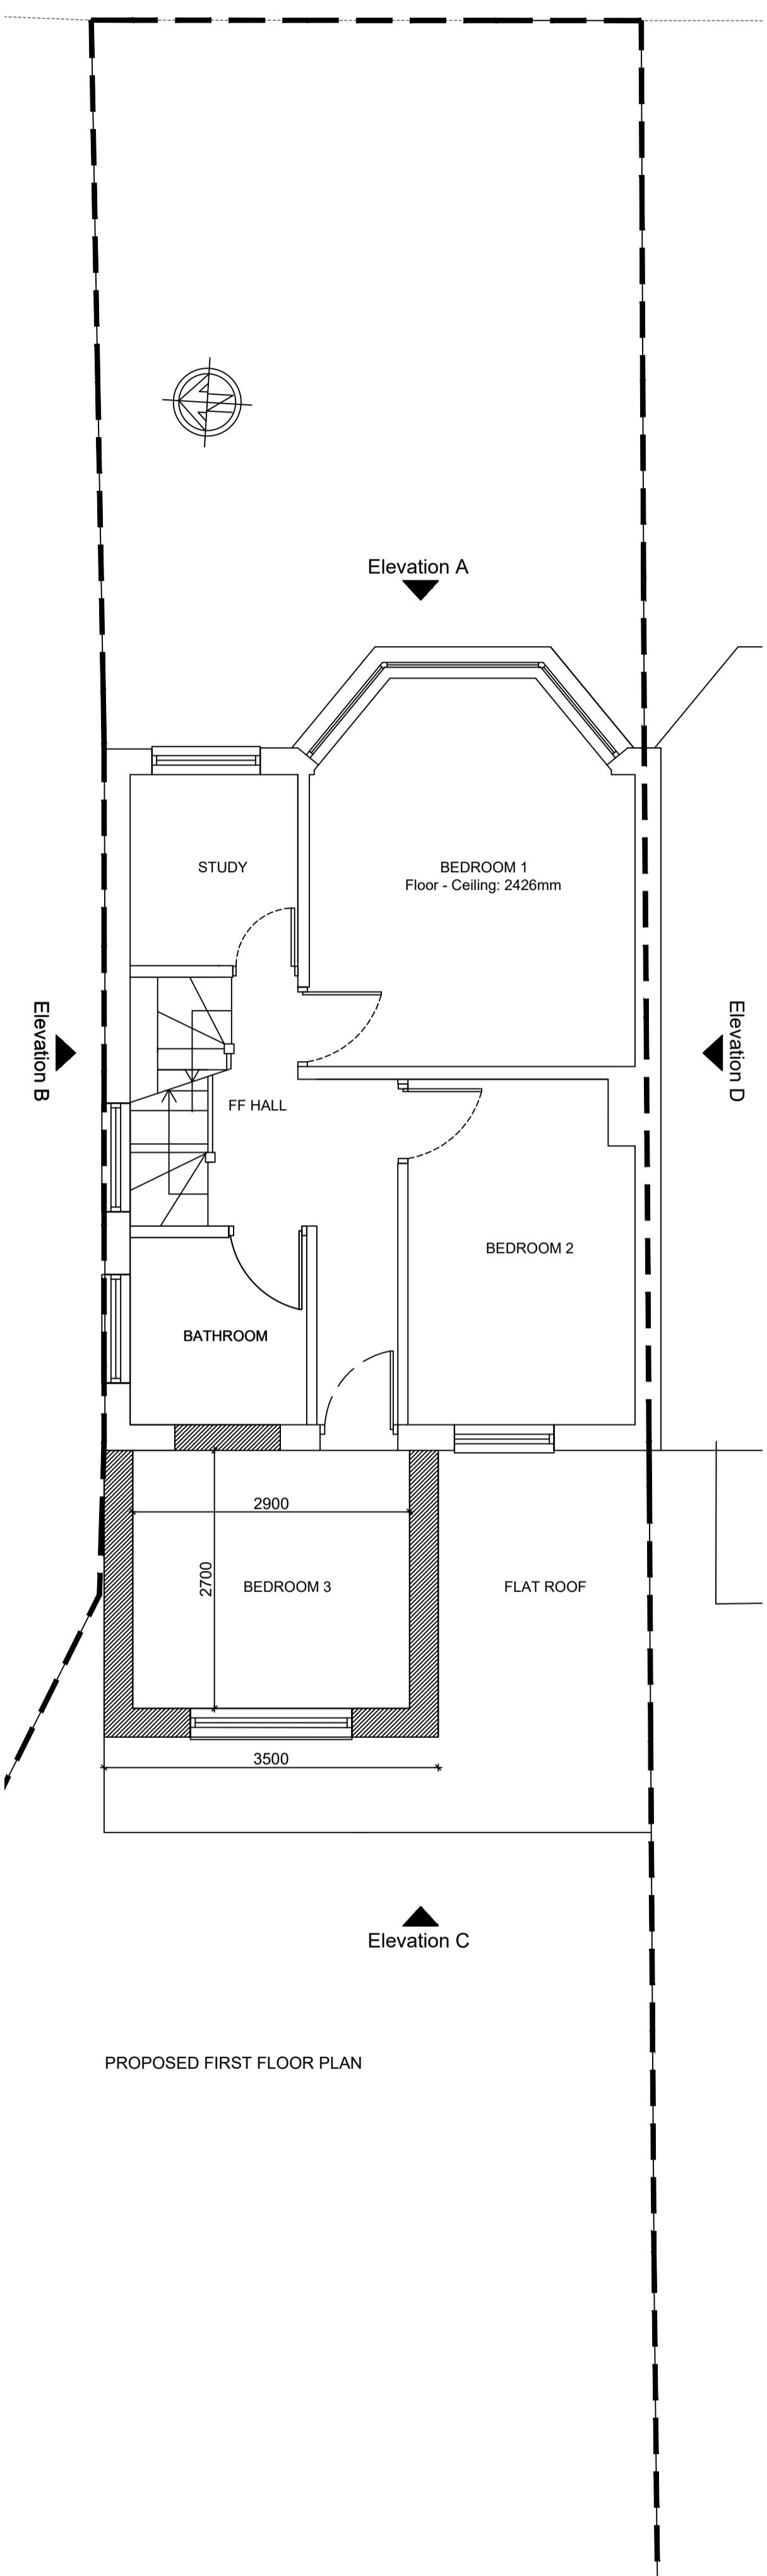


**General Notes**

© ABAY ARCHITECTURE RIBA

All dimensions and levels to be checked on site and any discrepancies to be reported to the architect before construction.

Written dimensions to be taken in preference to scaled dimensions.

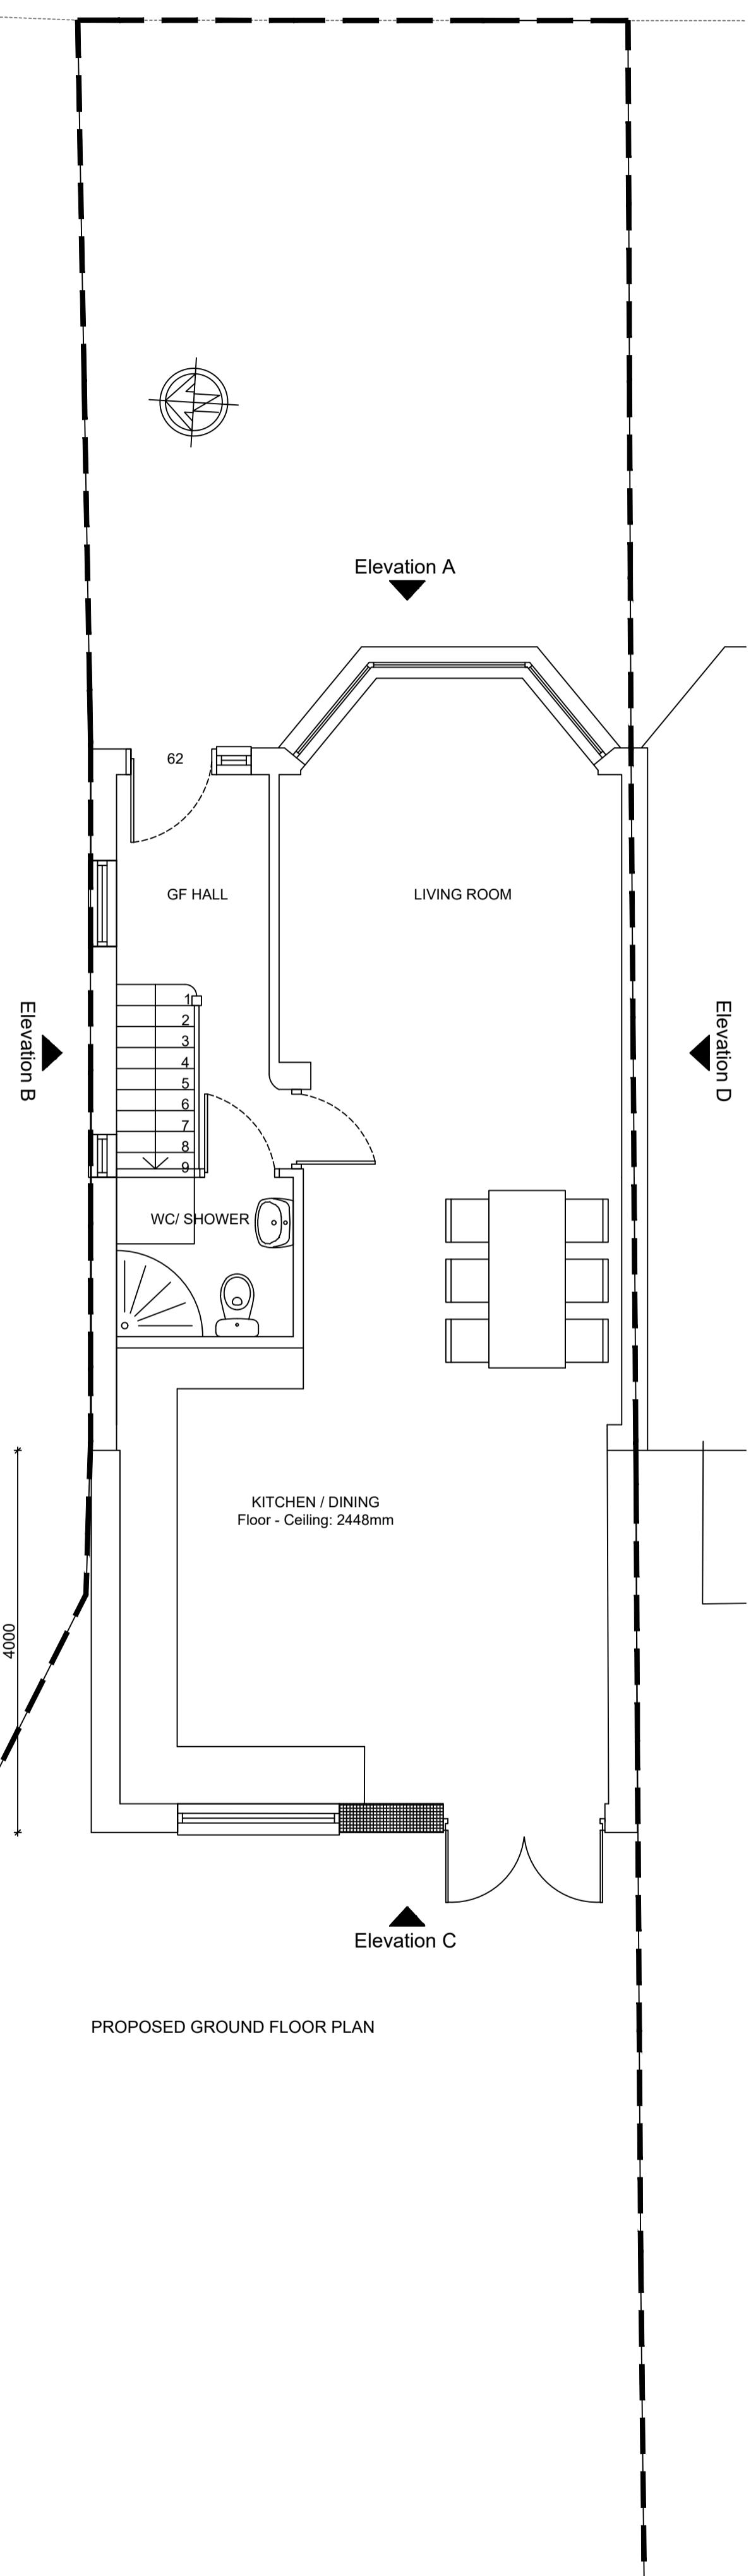

Rev	Date	Amendment

**CLIENT**Mr. Abubaker  
62 Drayton Gardens  
West Drayton  
UB7 7LQ**PROJECT****PROPOSED****FLOOR PLANS****DATE**

27/08/25

**SCALE**

1:50 @ A1

**DRAWN**

NA

**REV****DRAWING NUMBER**  
1639-P-023Neha Abayawardana RIBA  
abay.architecture@yahoo.com