
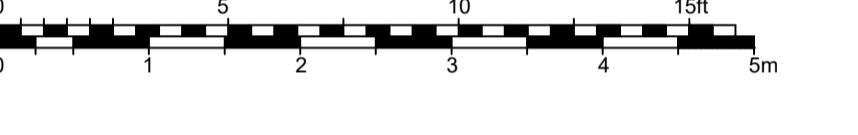


## General Notes

© ABAY ARCHITECTURE RIBA

All dimensions and levels to be checked on site and any discrepancies to be reported to the architect before construction.

Written dimensions to be taken in preference to scaled dimensions.

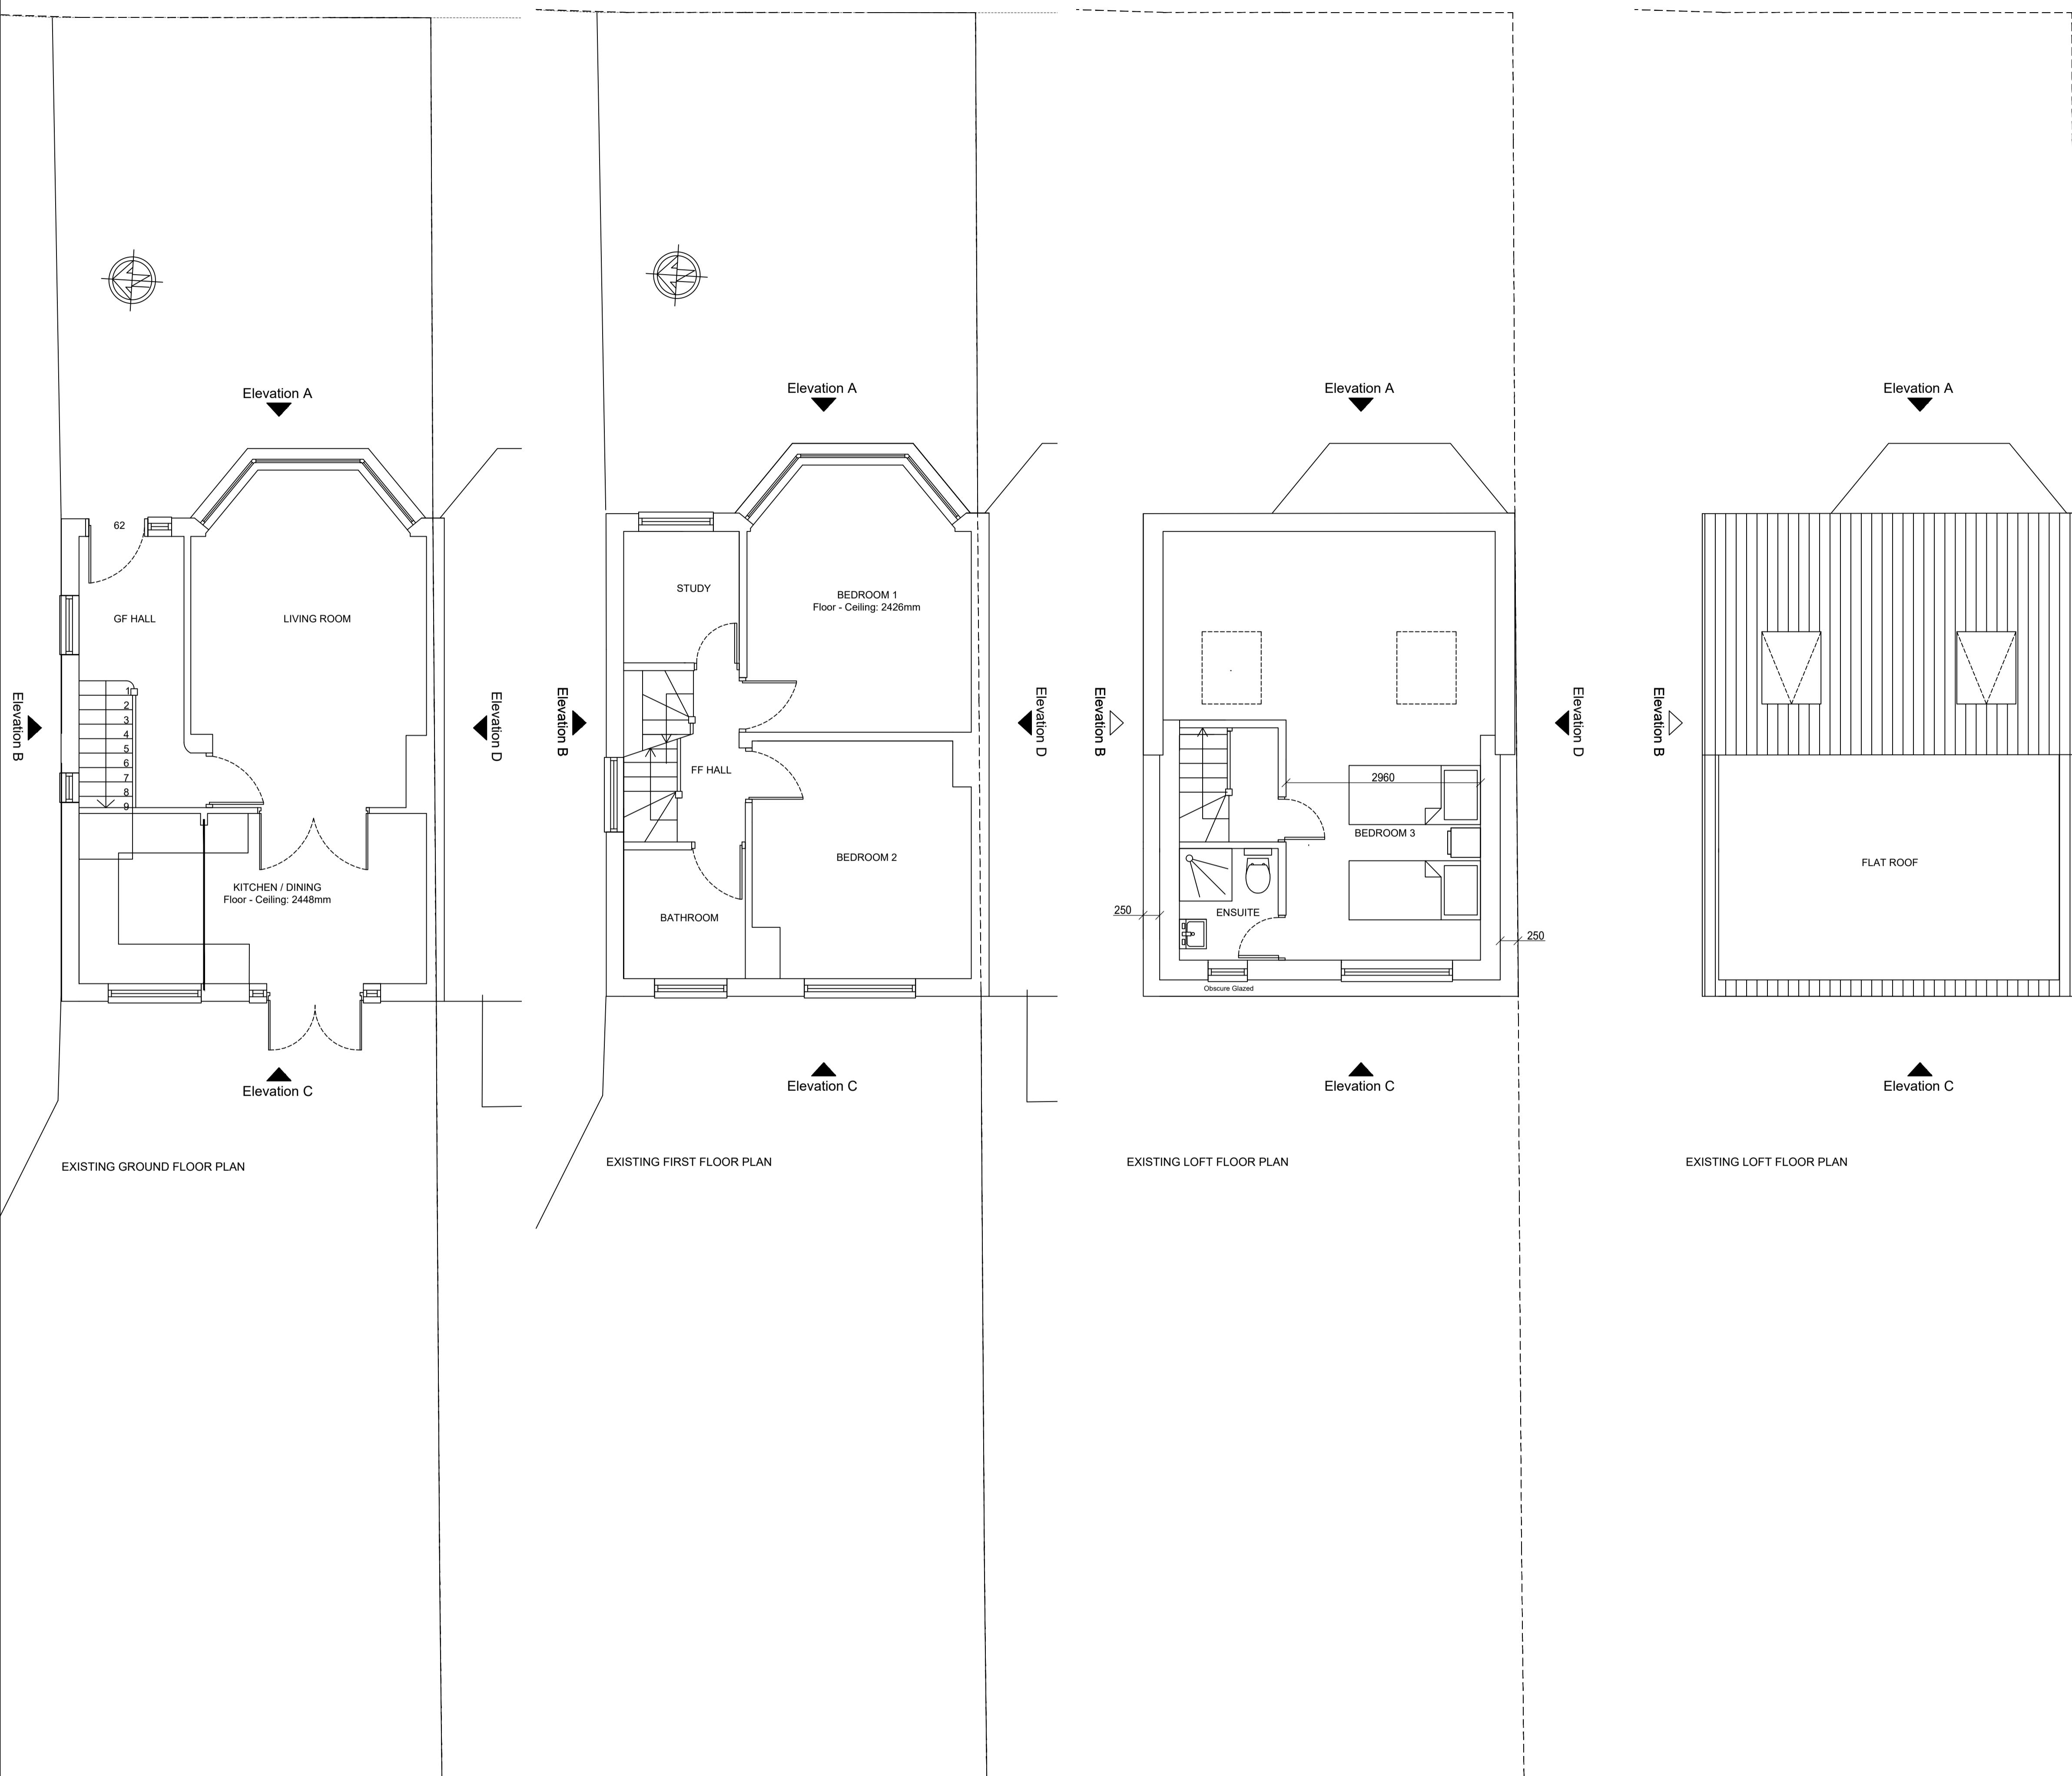

## CLIENT

Mr. Abubaker  
62 Drayton Gardens  
West Drayton  
UB7 7LQ

## PROJECT

## EXISTING

FLOOR AND ROOF PLANS

## DATE

15/09/2025

## SCALE

1:50 @ A1

## DRAWN

NA

## REV

DRAWING NUMBER  
1639-P-031

Neha Abayawardana RIBA  
abay.architecture@yahoo.com